




revision	date	note
A	16.05.25	issued for planning

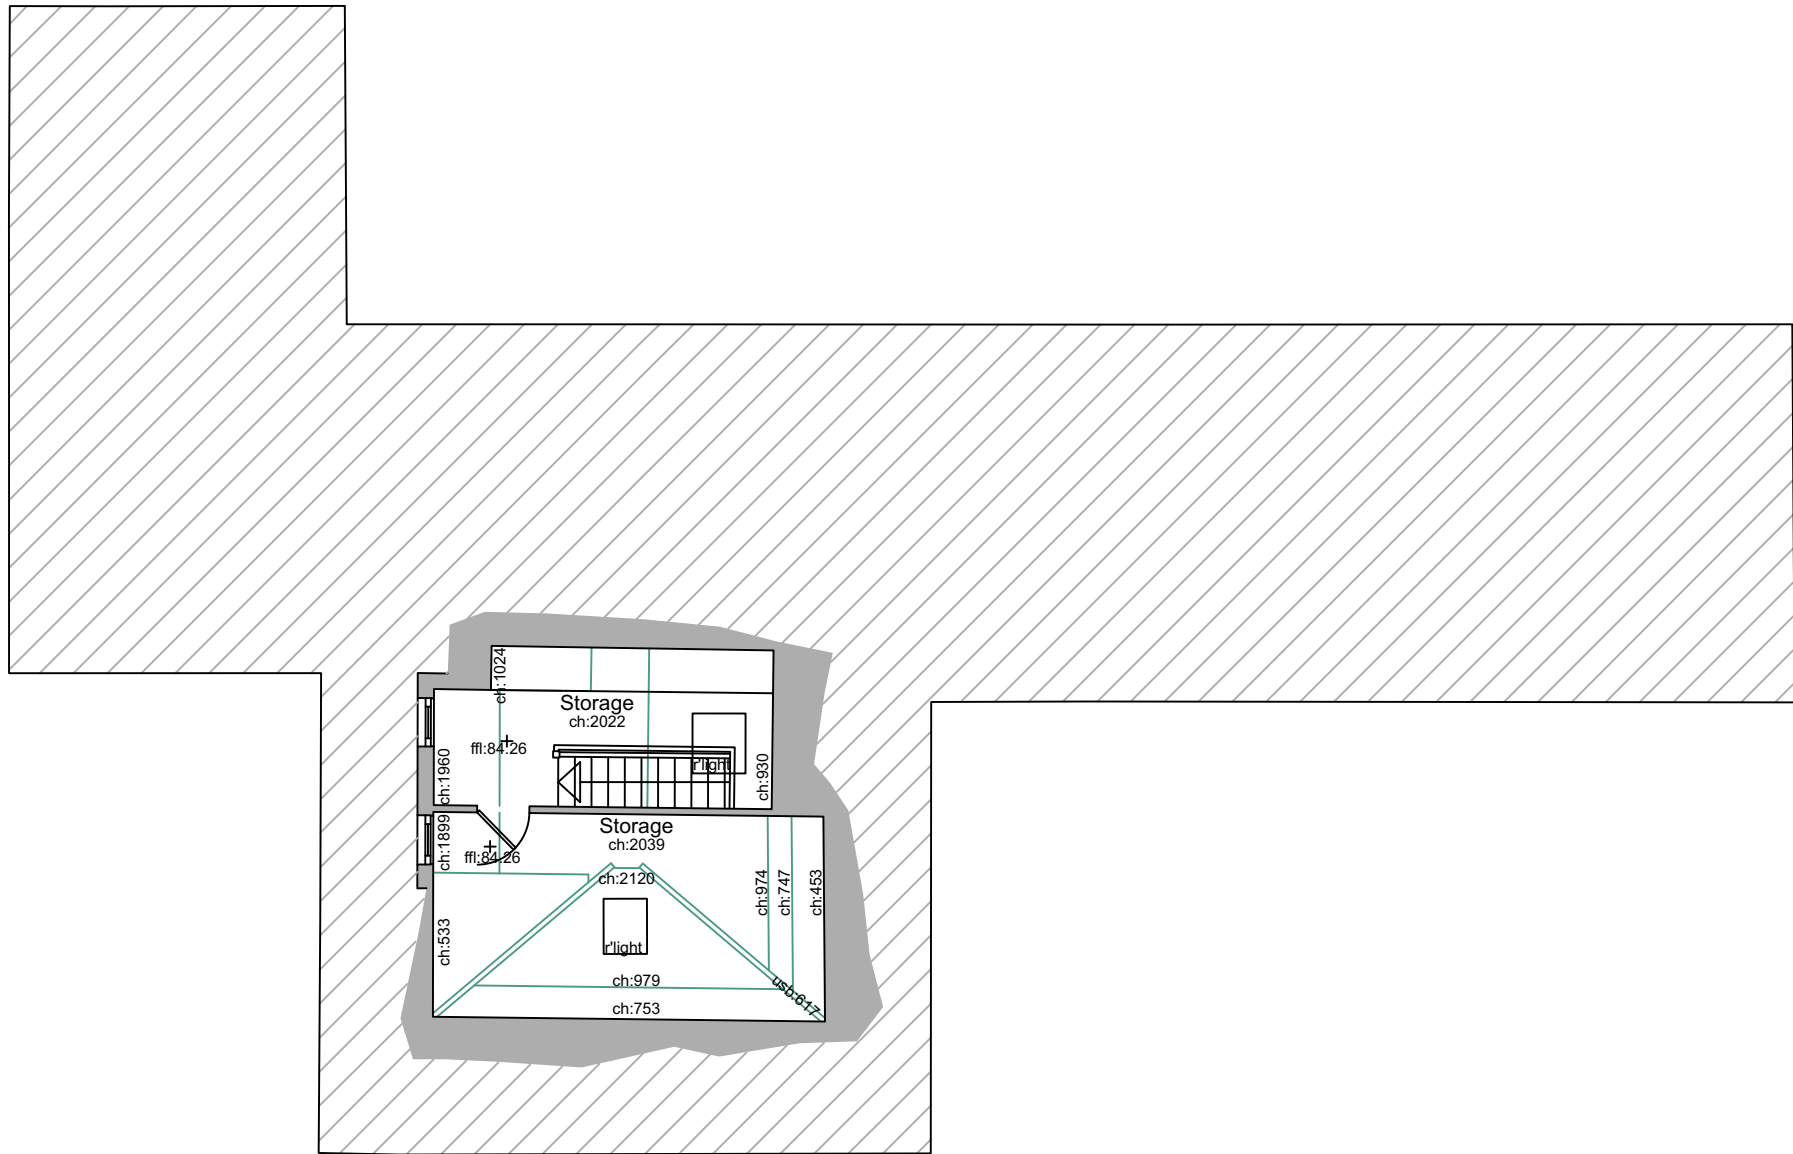

first floor plan

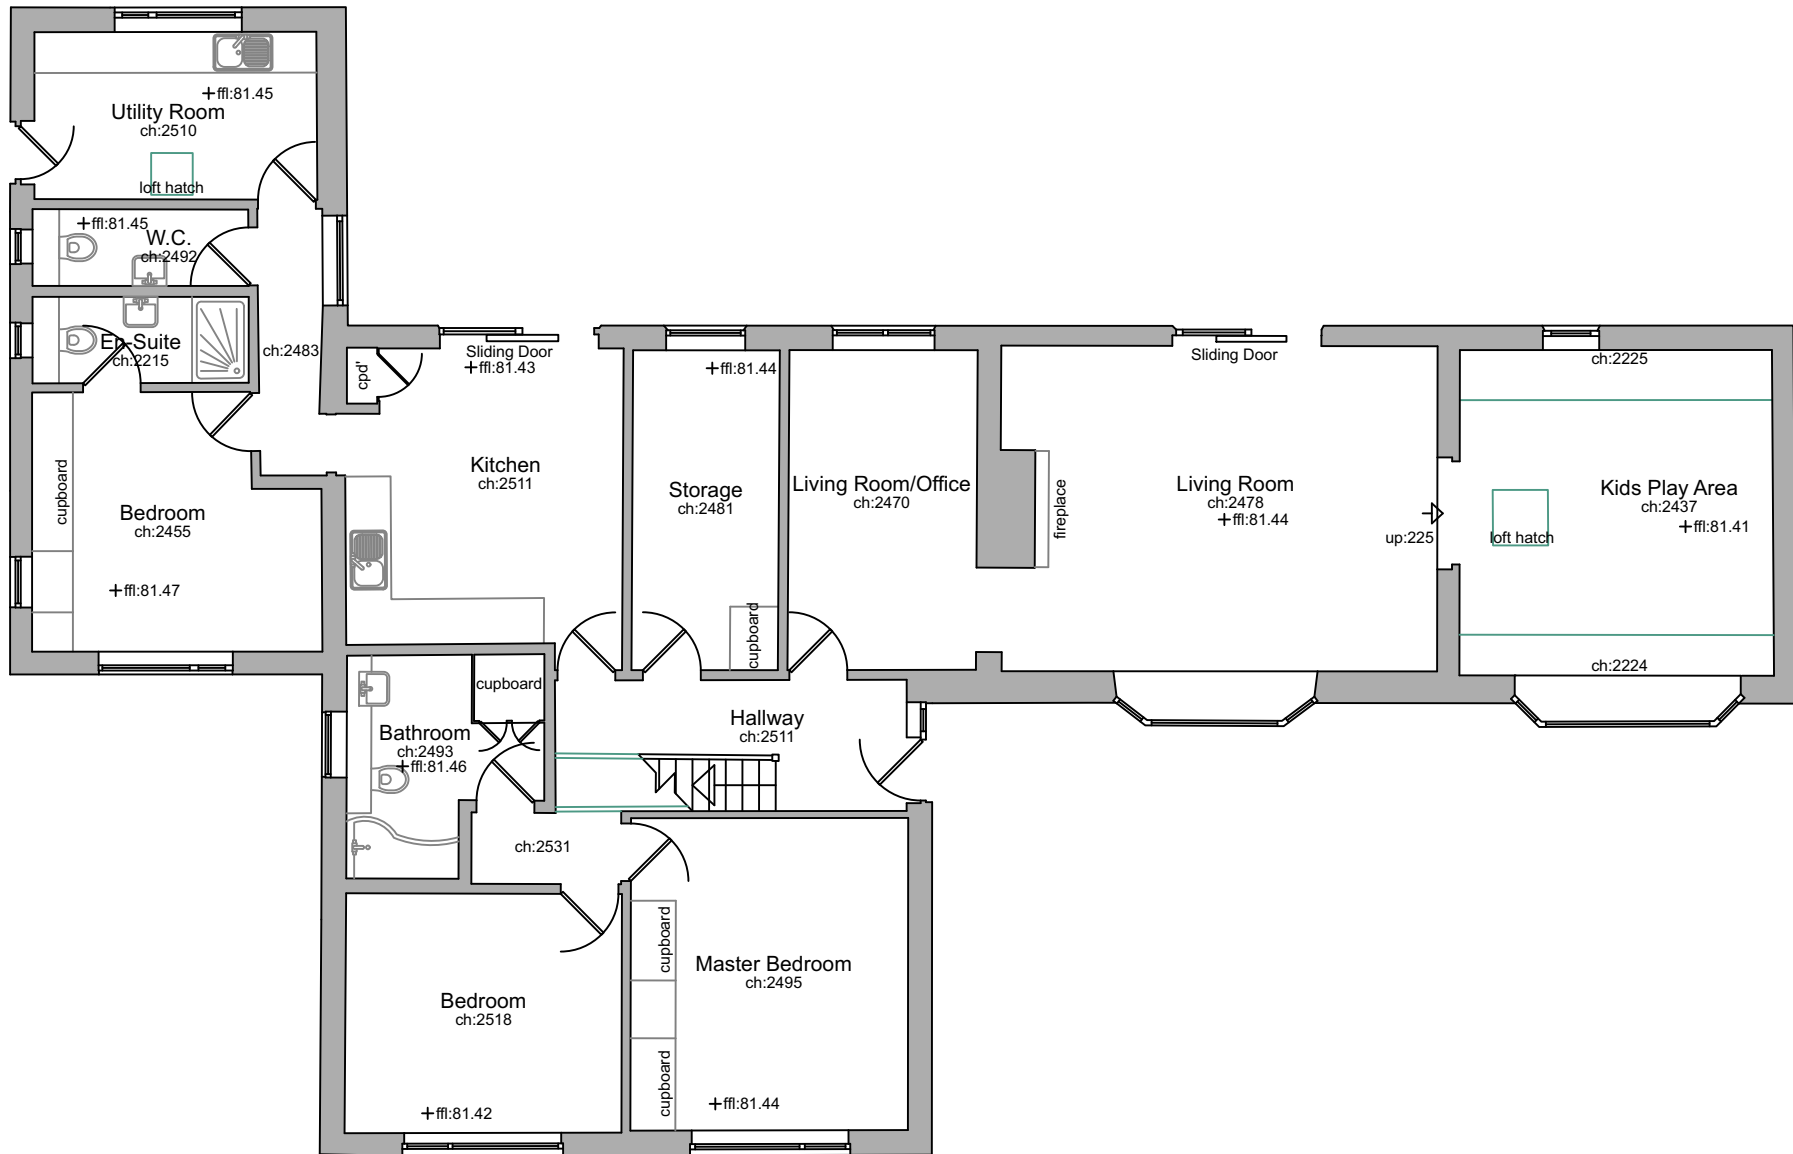

ground floor plan

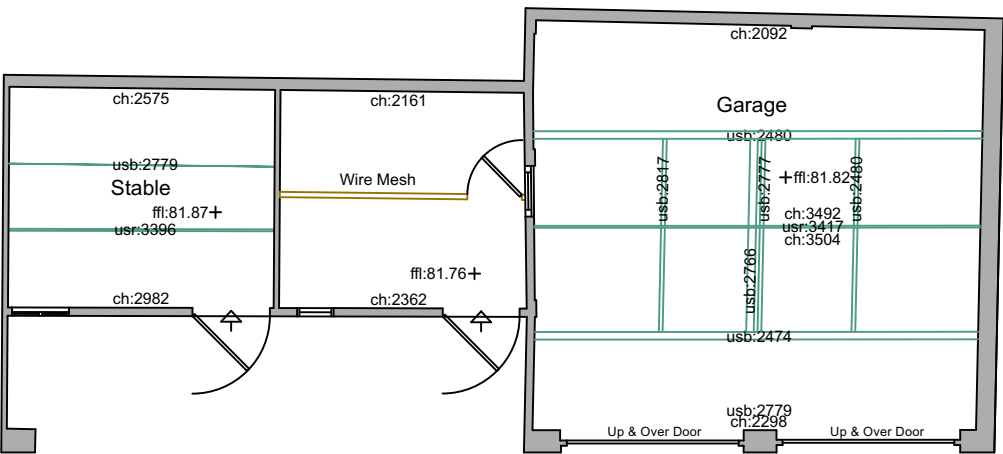

outbuilding

