


EXISTING SITE PLAN

scale - 1:200 @ A3

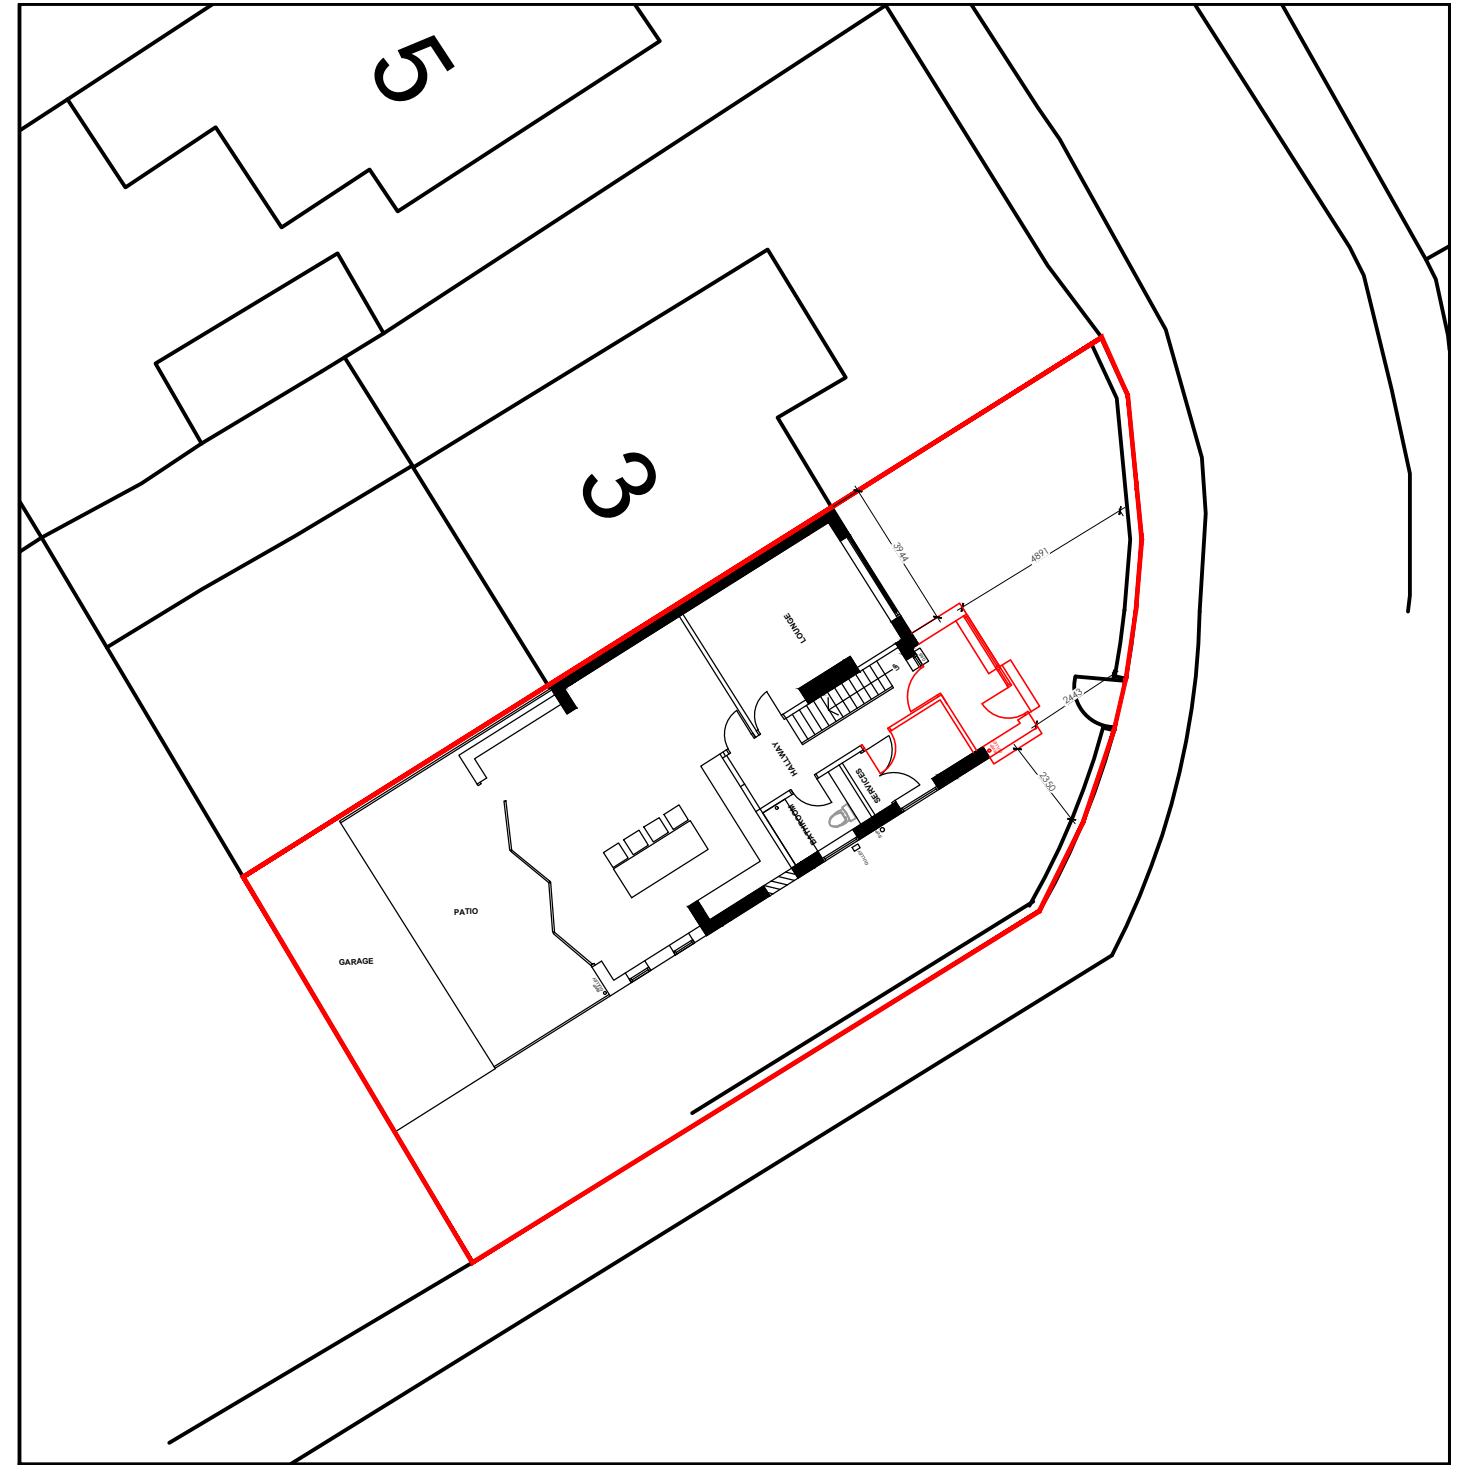

PROPOSED SITE PLAN

scale - 1:200 @ A3

