



Existing section [ground floor height]

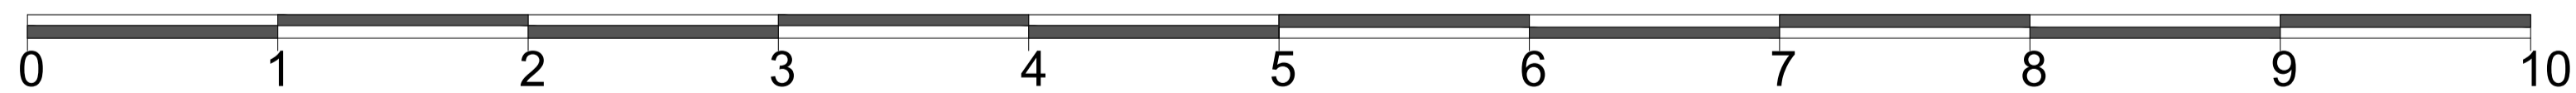

Scale Bar 1:50 in meters

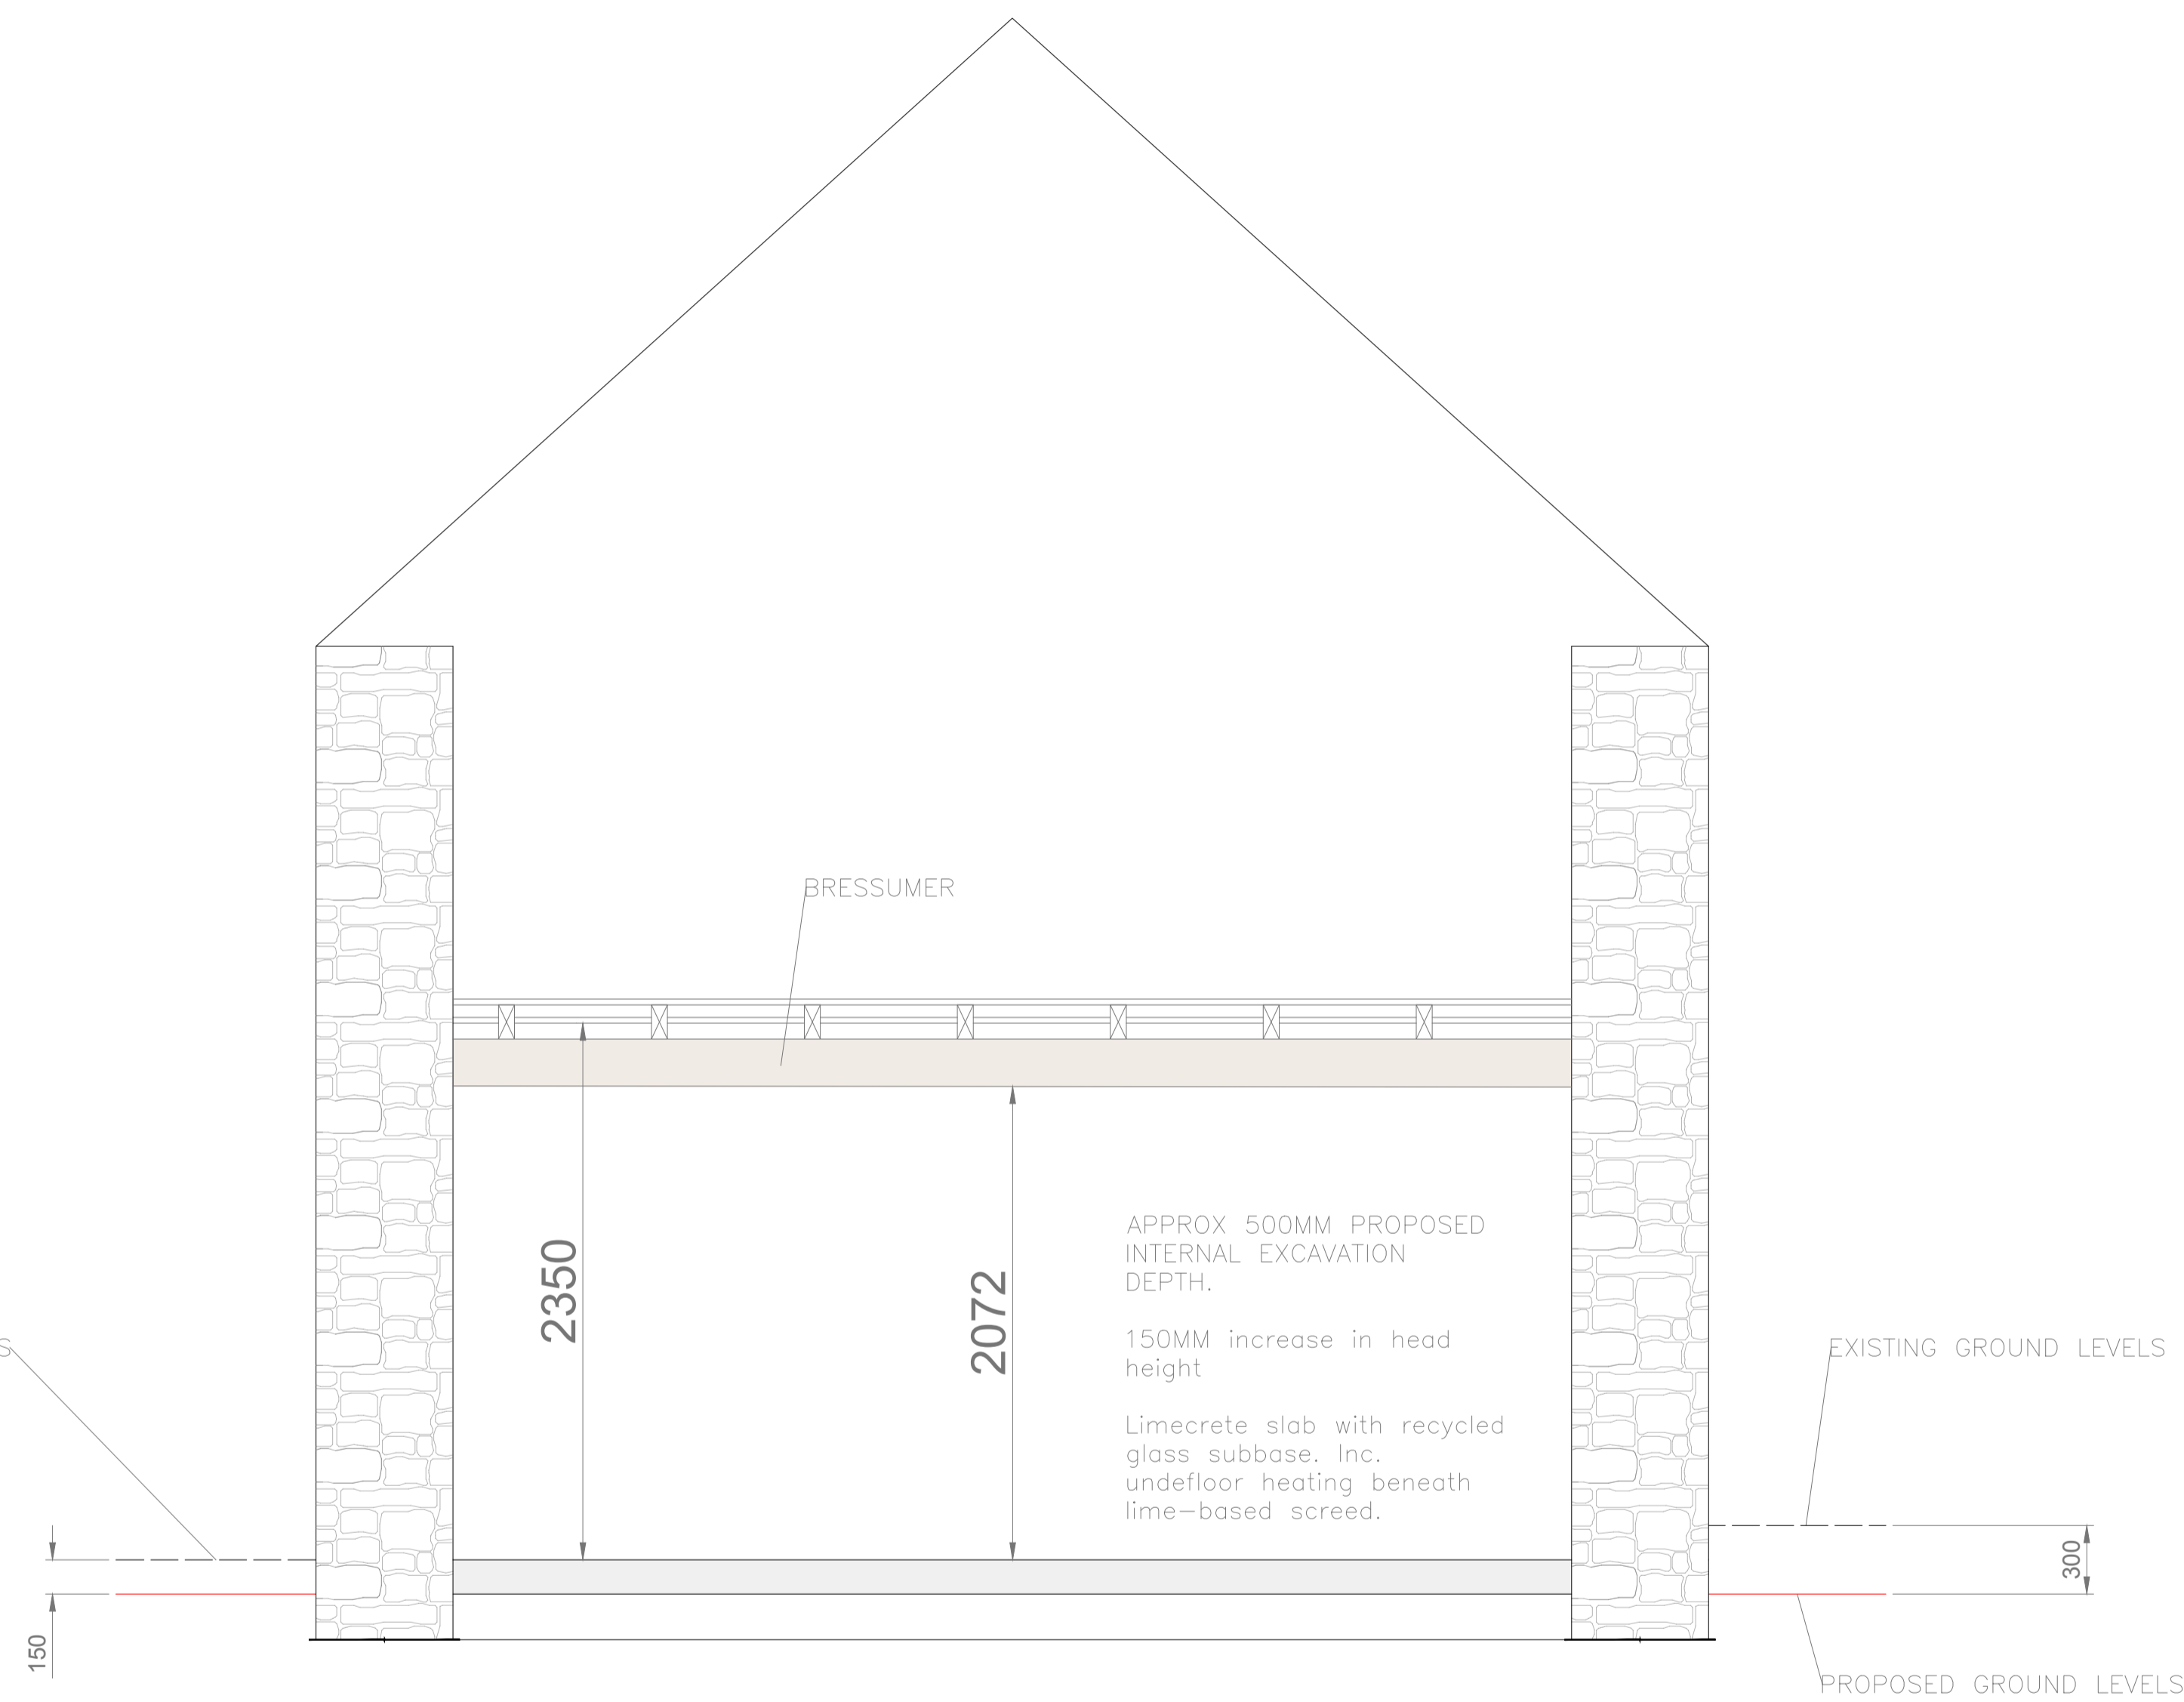

Proposed section

Notes:

Do not scale off drawing. Indicative for planning purposes only.

Proposed Alterations

Site address:

9 The Dene
Hurst Green
BB7 9QF

Produced for: Mark Lincoln

Produced by Daniel Noblett

DWG REF: DWG5:2025-21

Title: Existing and proposed section

Scale: DWG No: 5

1:25 @ A1 Date: 10/06/2025

