



NOTES:

For the householder planning application to regularise the as built situation

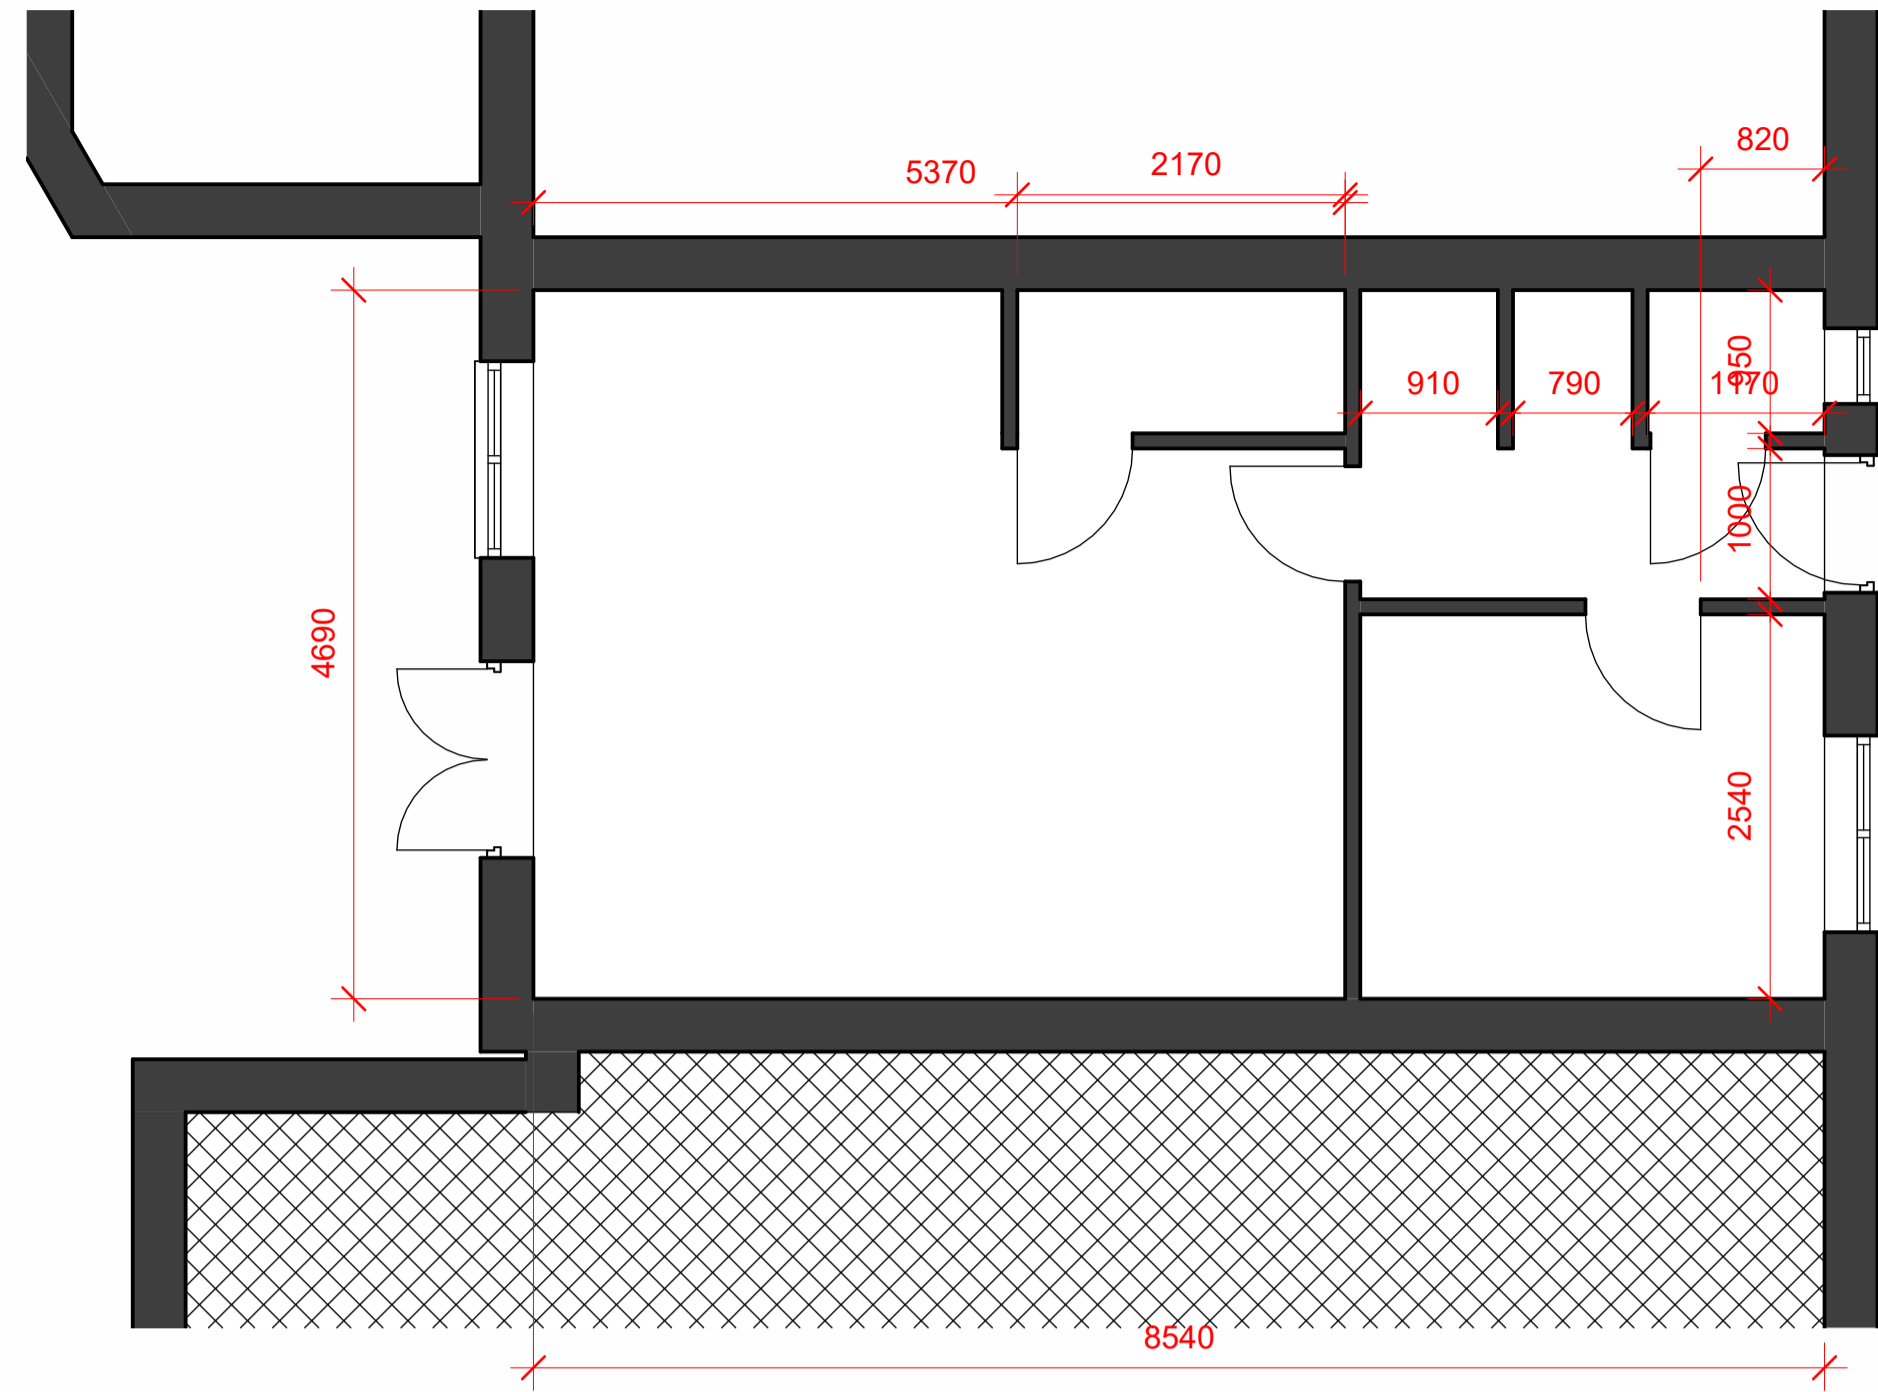

4 0 GROUND FLOOR
1 : 50

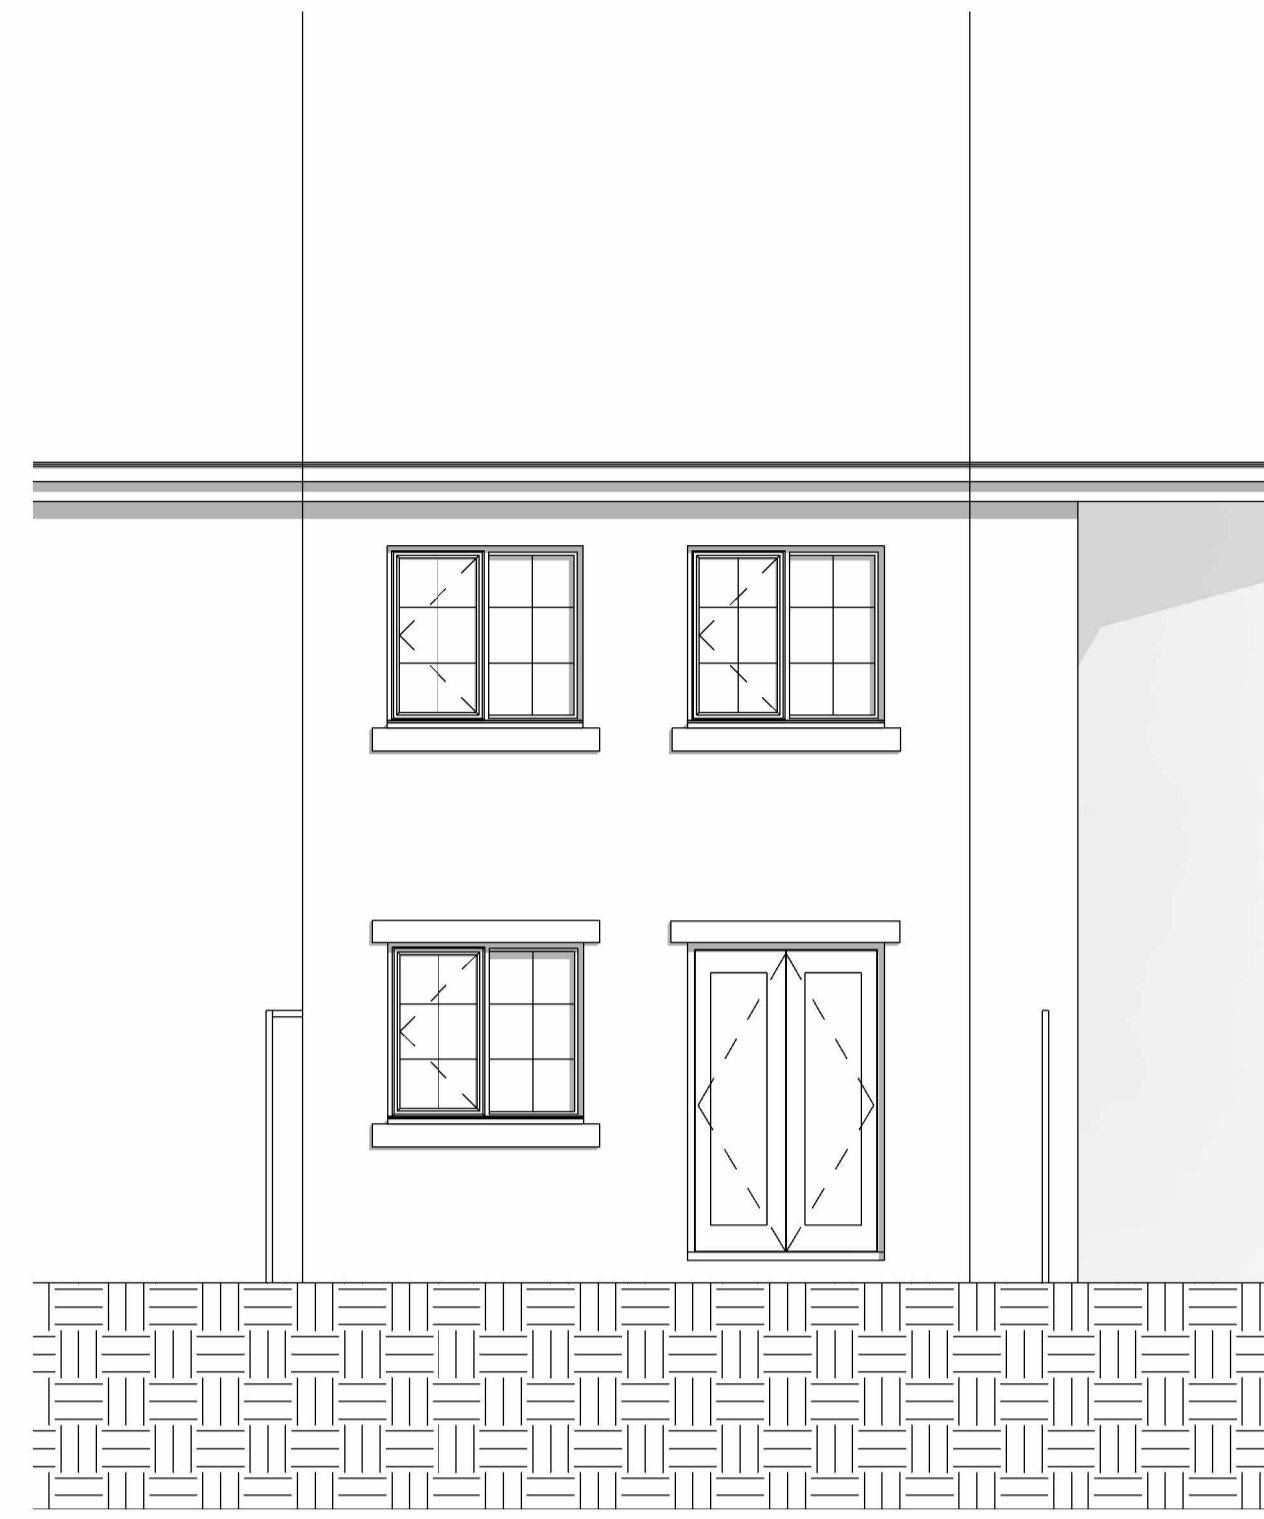

1 EXISTING WEST
1 : 50

No.	Description	Date

CLIENT:
Mr and Mrs Sutehall
3 Waters Edge
Whalley
Clitheroe
BB7 9UF

PROJECT:
Single storey rear extension

SHEET:
PRE-EXISTING ELEVATIONS

Project number PHA/1029

Date 20/05/25


Drawn by JS

Checked by PH


A201

Scale 1 : 50

Sheet size A1

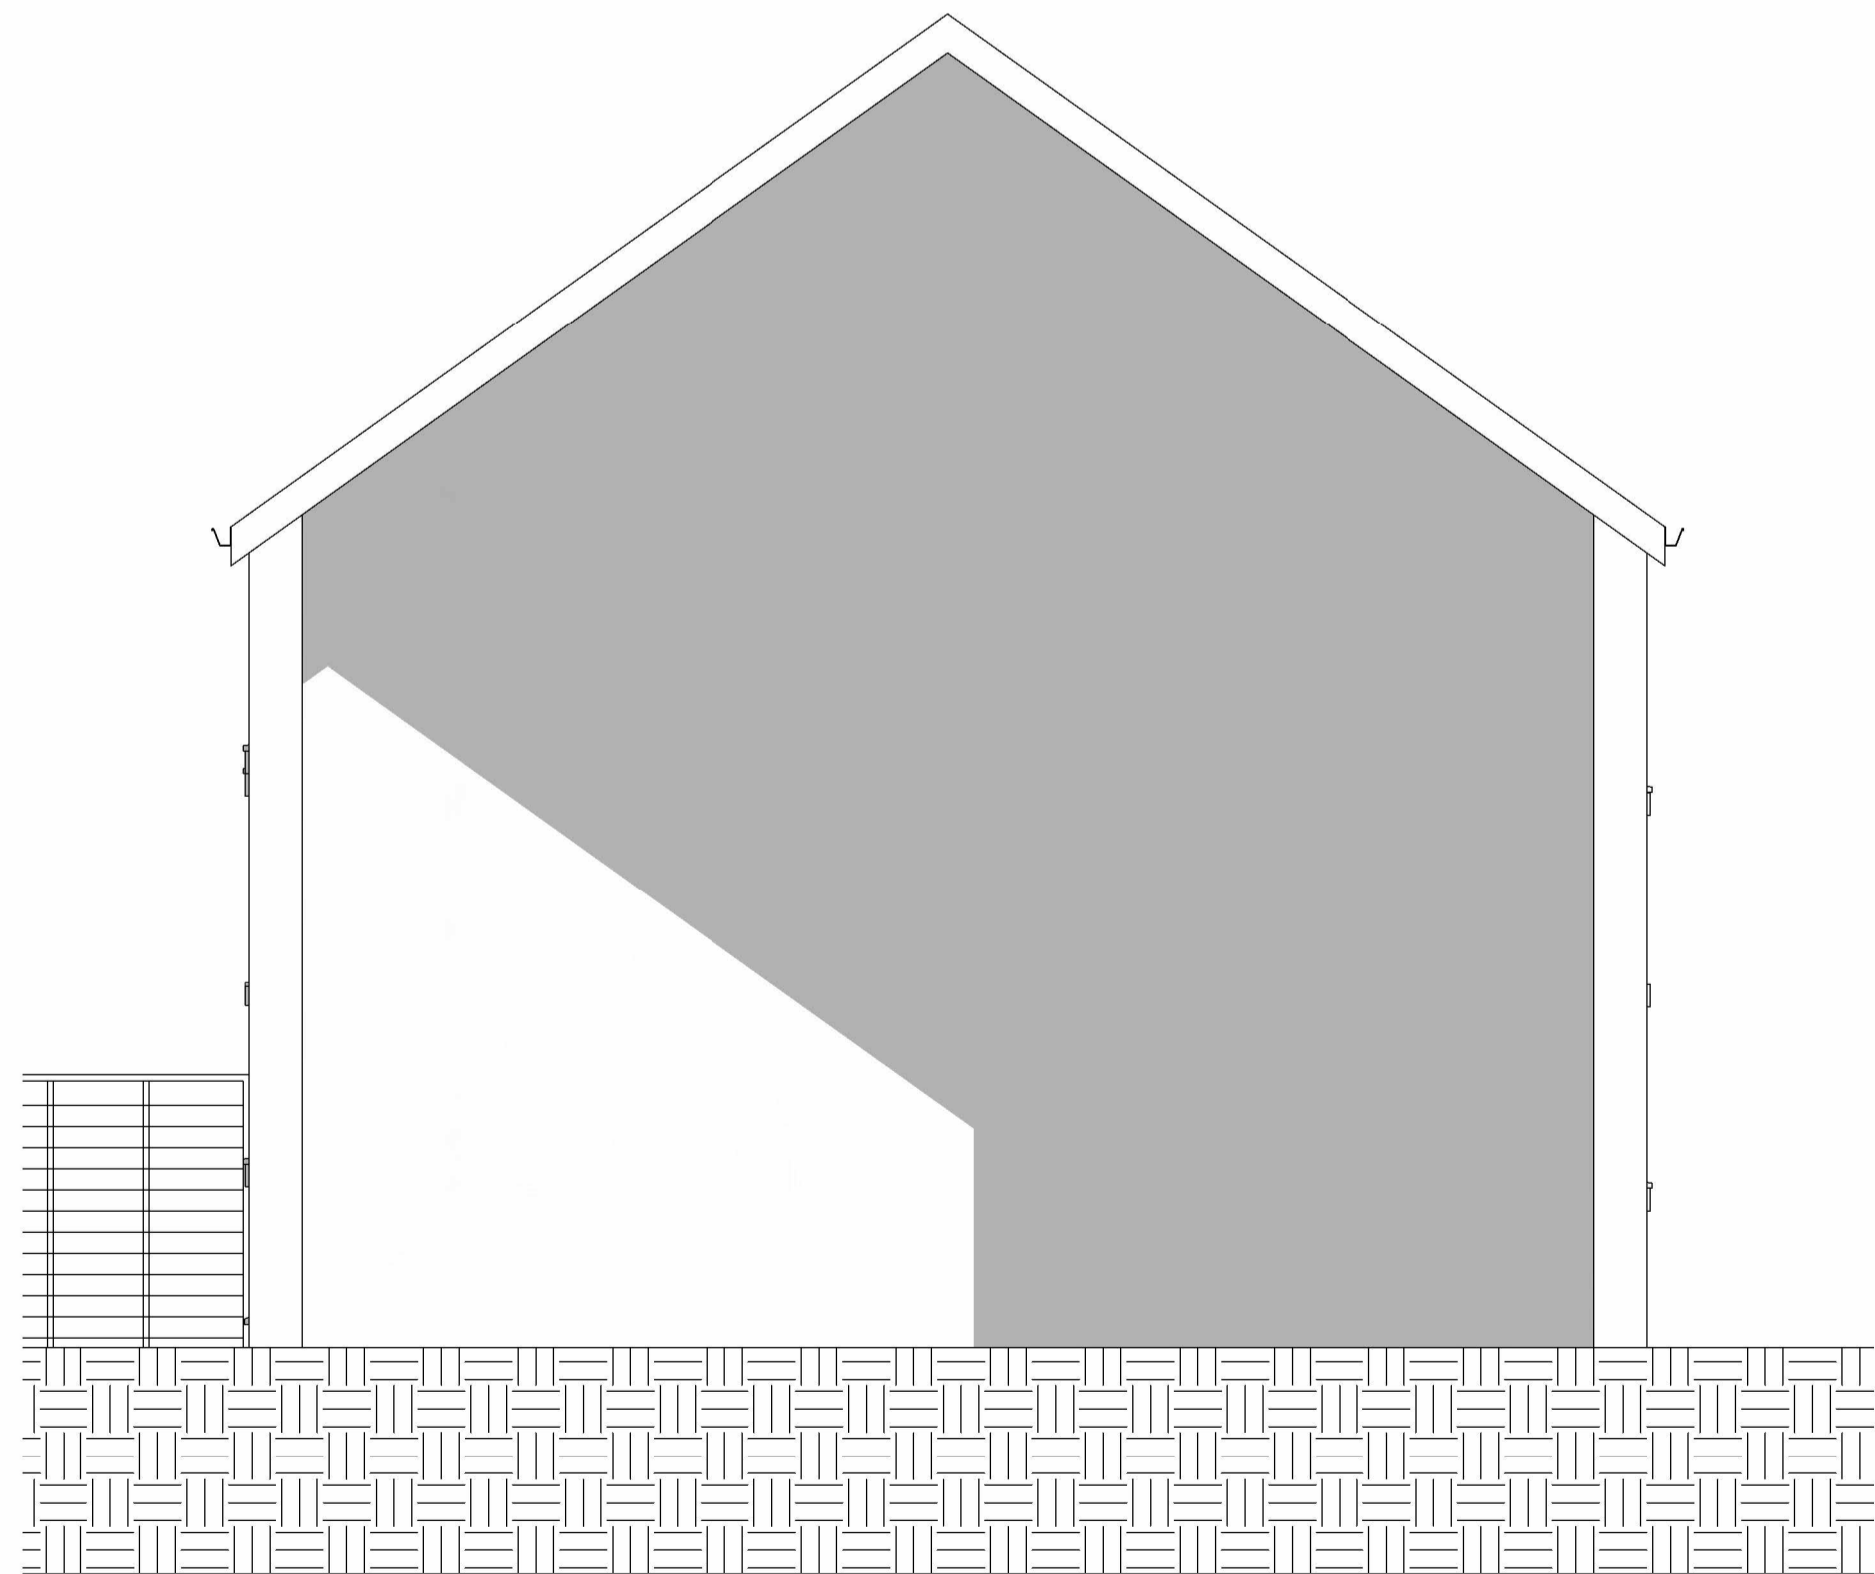

3 EXISTING NORTH
1 : 50

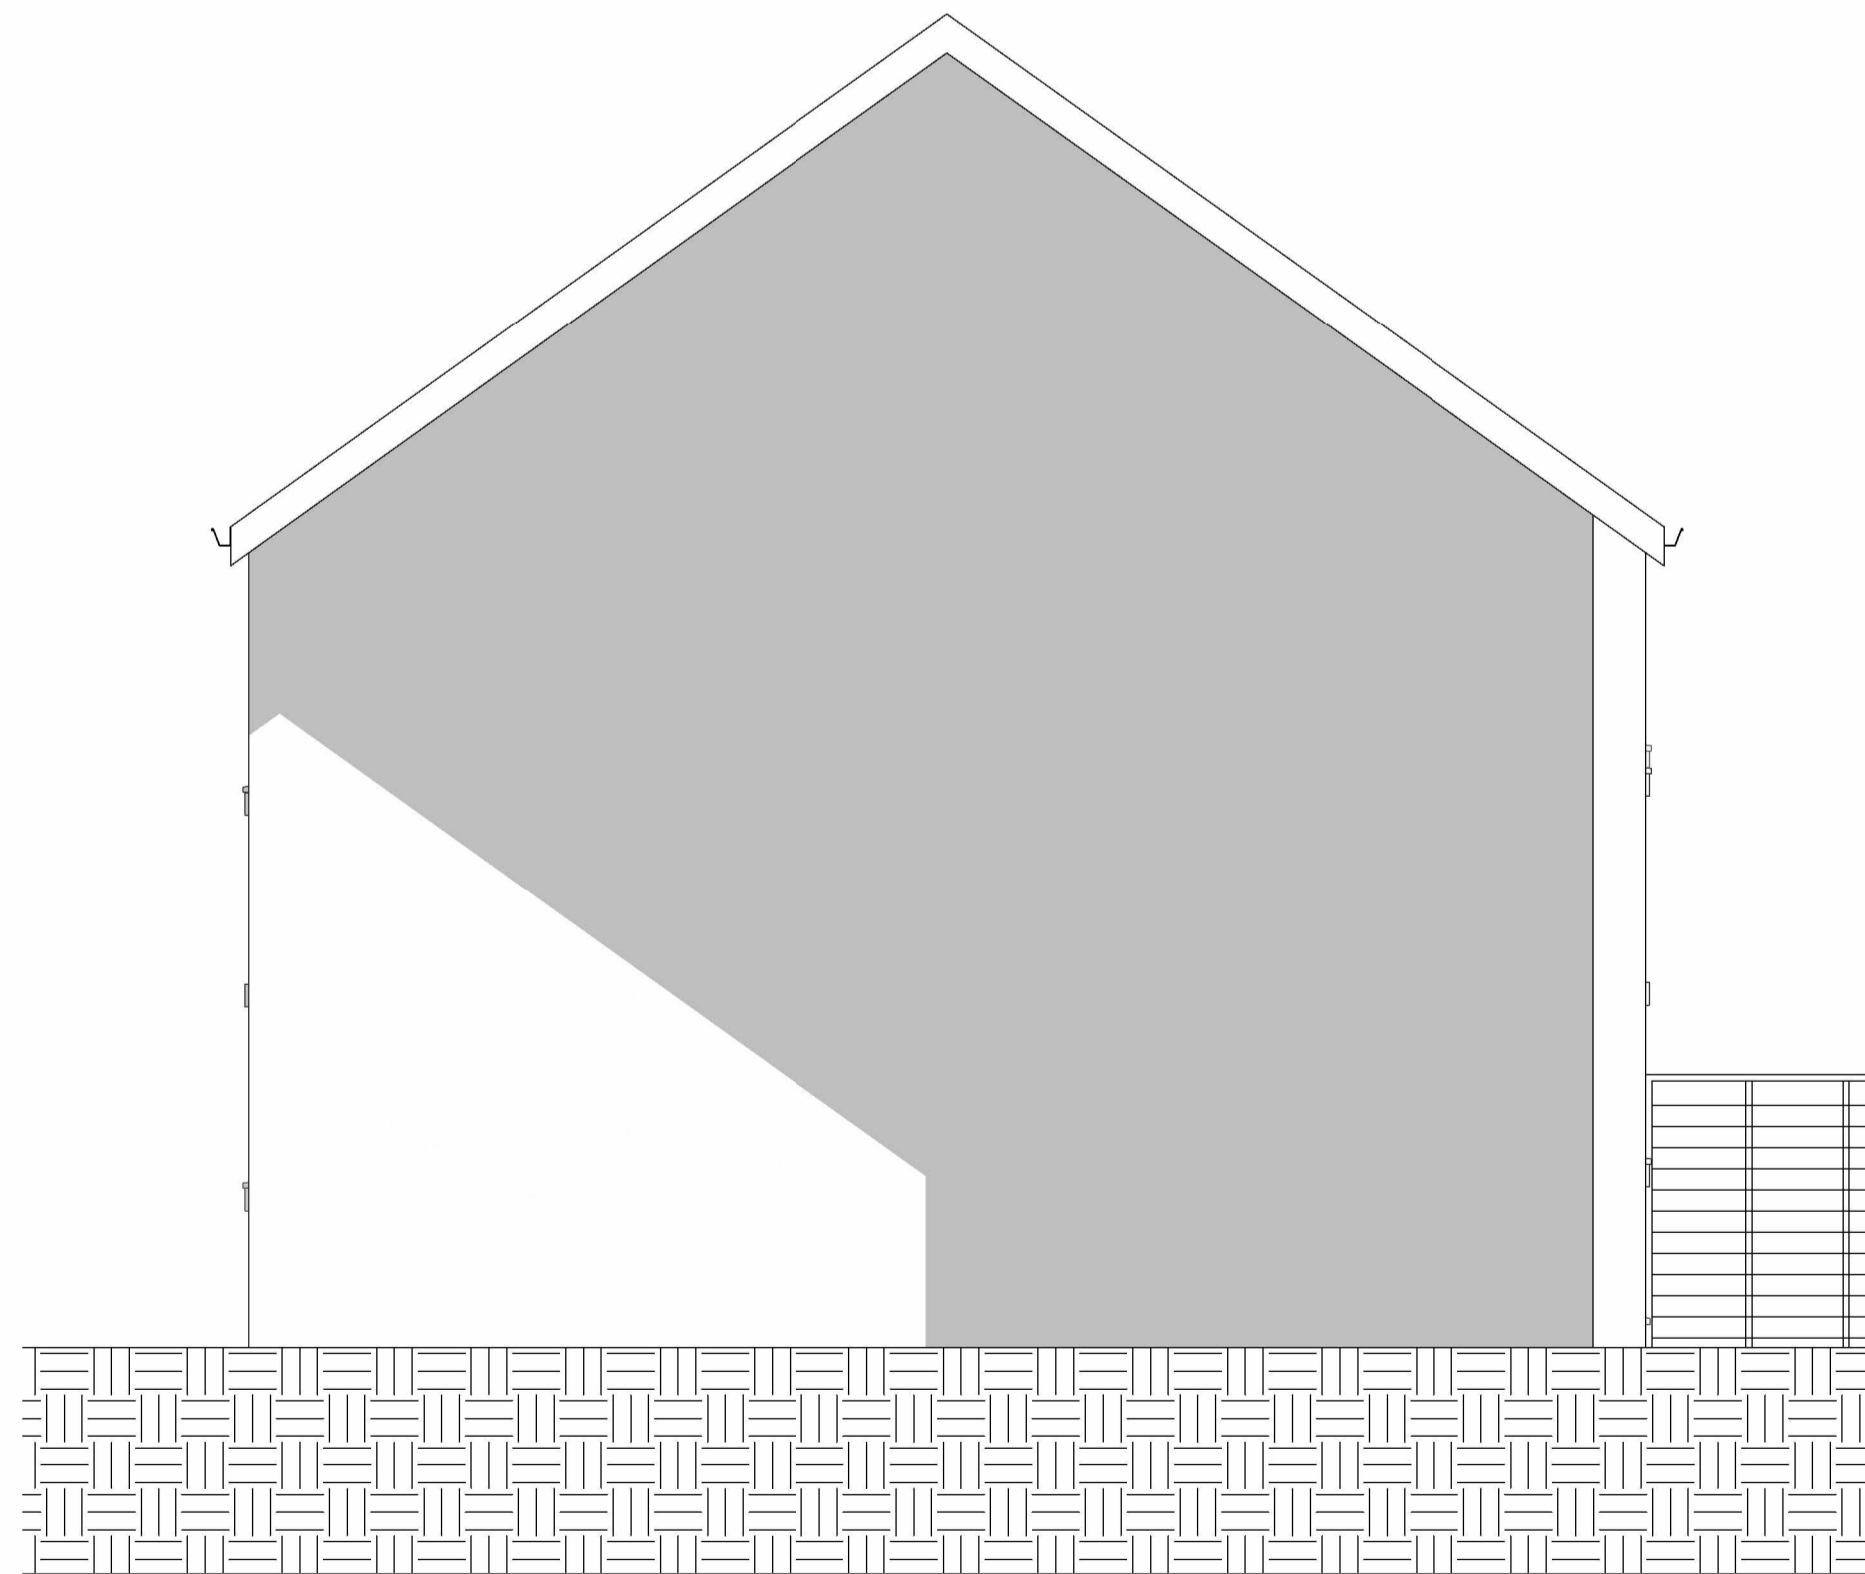

2 EXISTING SOUTH
1 : 50