


Proposed Floor Plan
Land off Longridge Road
Hurst Green
RB7 9QP

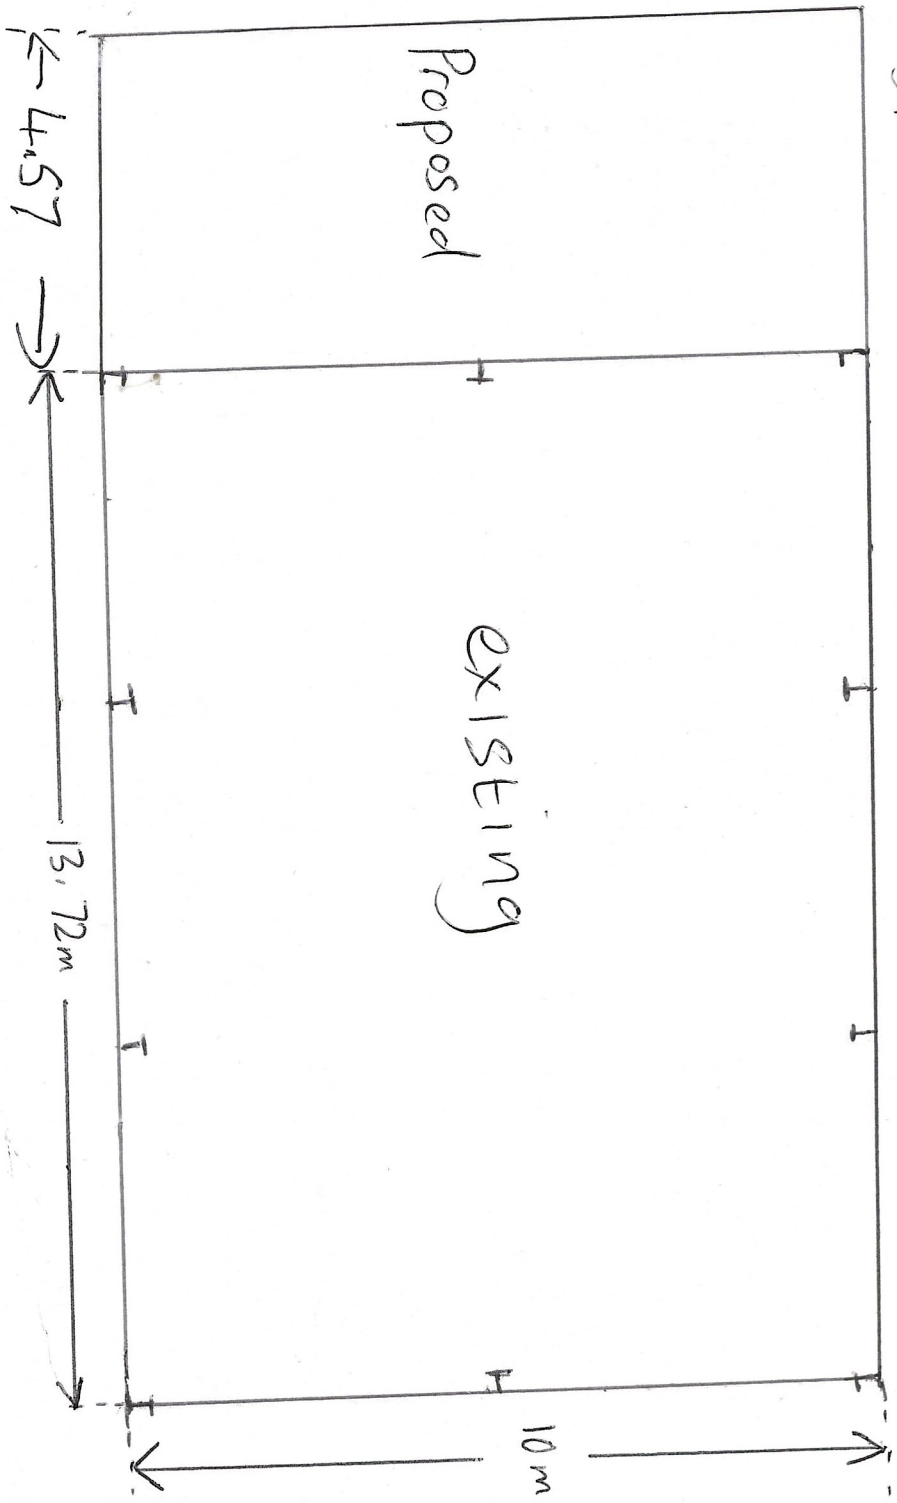

1:100