



NOTES:  
 1: Do not scale this drawing, use figured dimensions only 2: The Contractor, Sub Contractor or specialist supplier are responsible for confirming site dimensions prior to fabrication 3: Any dimensional discrepancies are to be reported to the Architect immediately

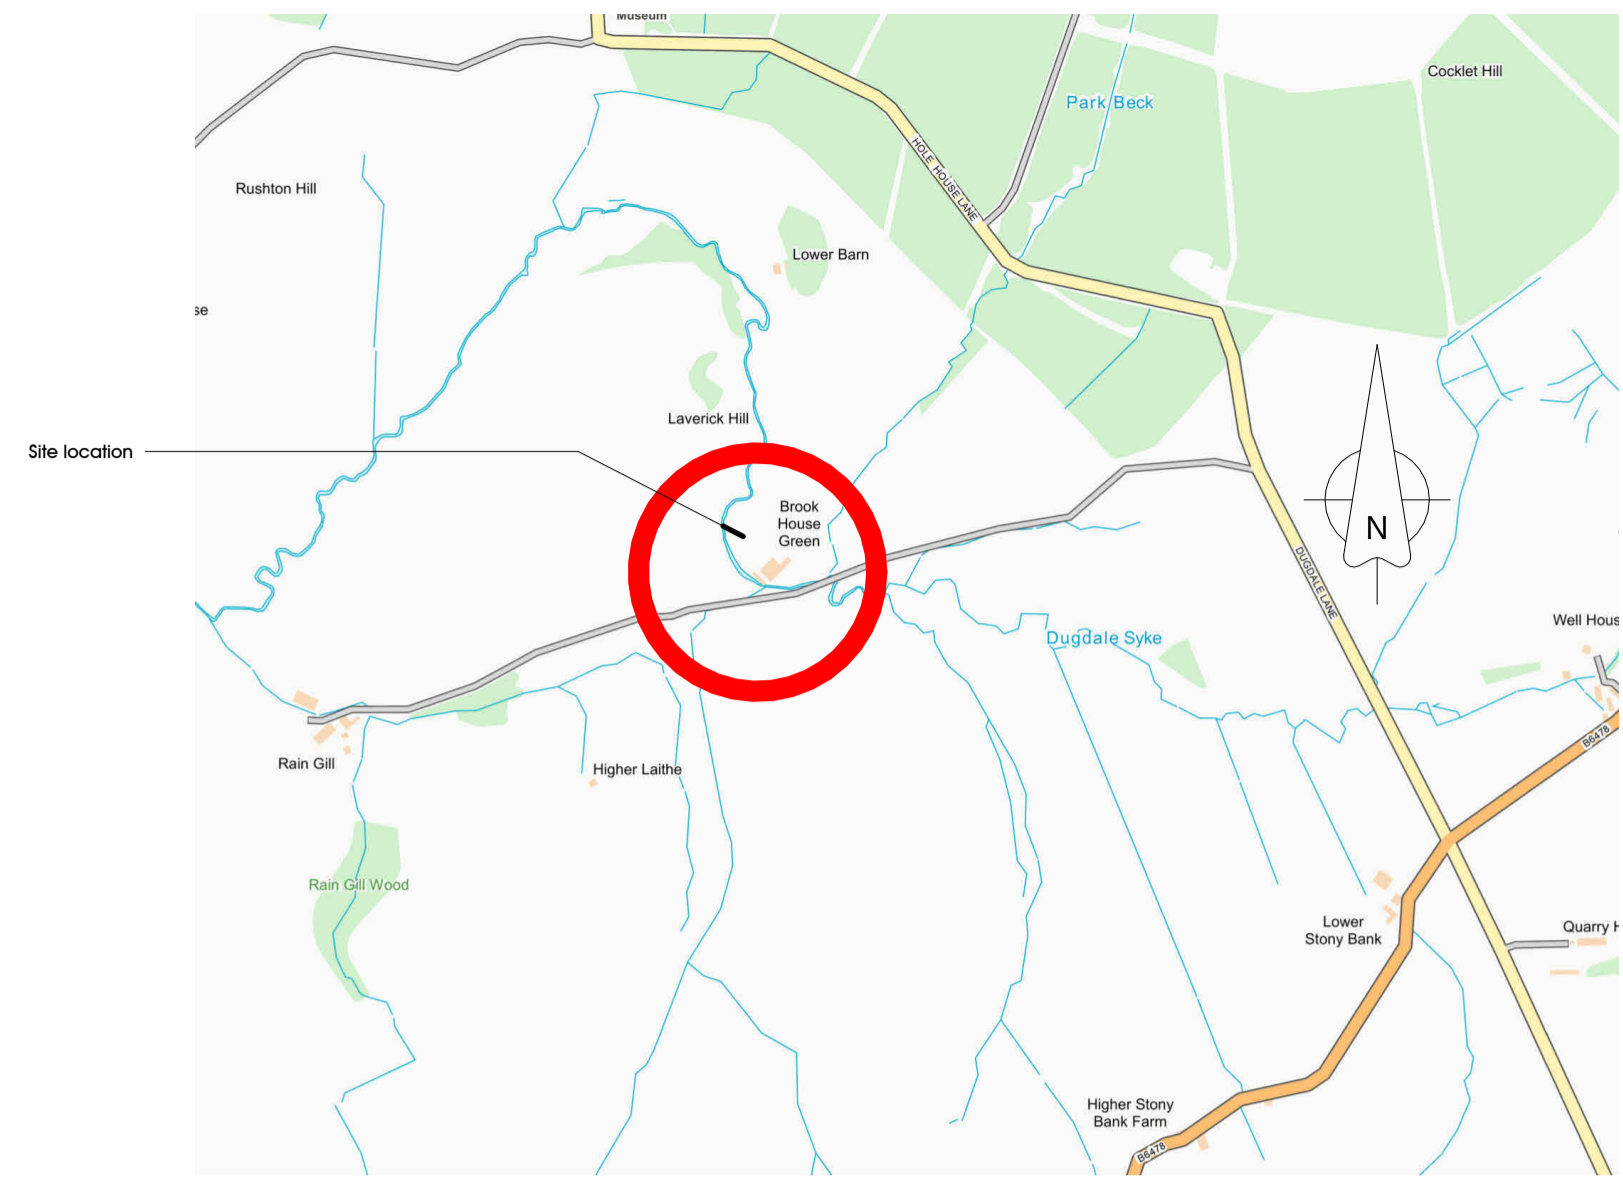

O/S Landranger extract

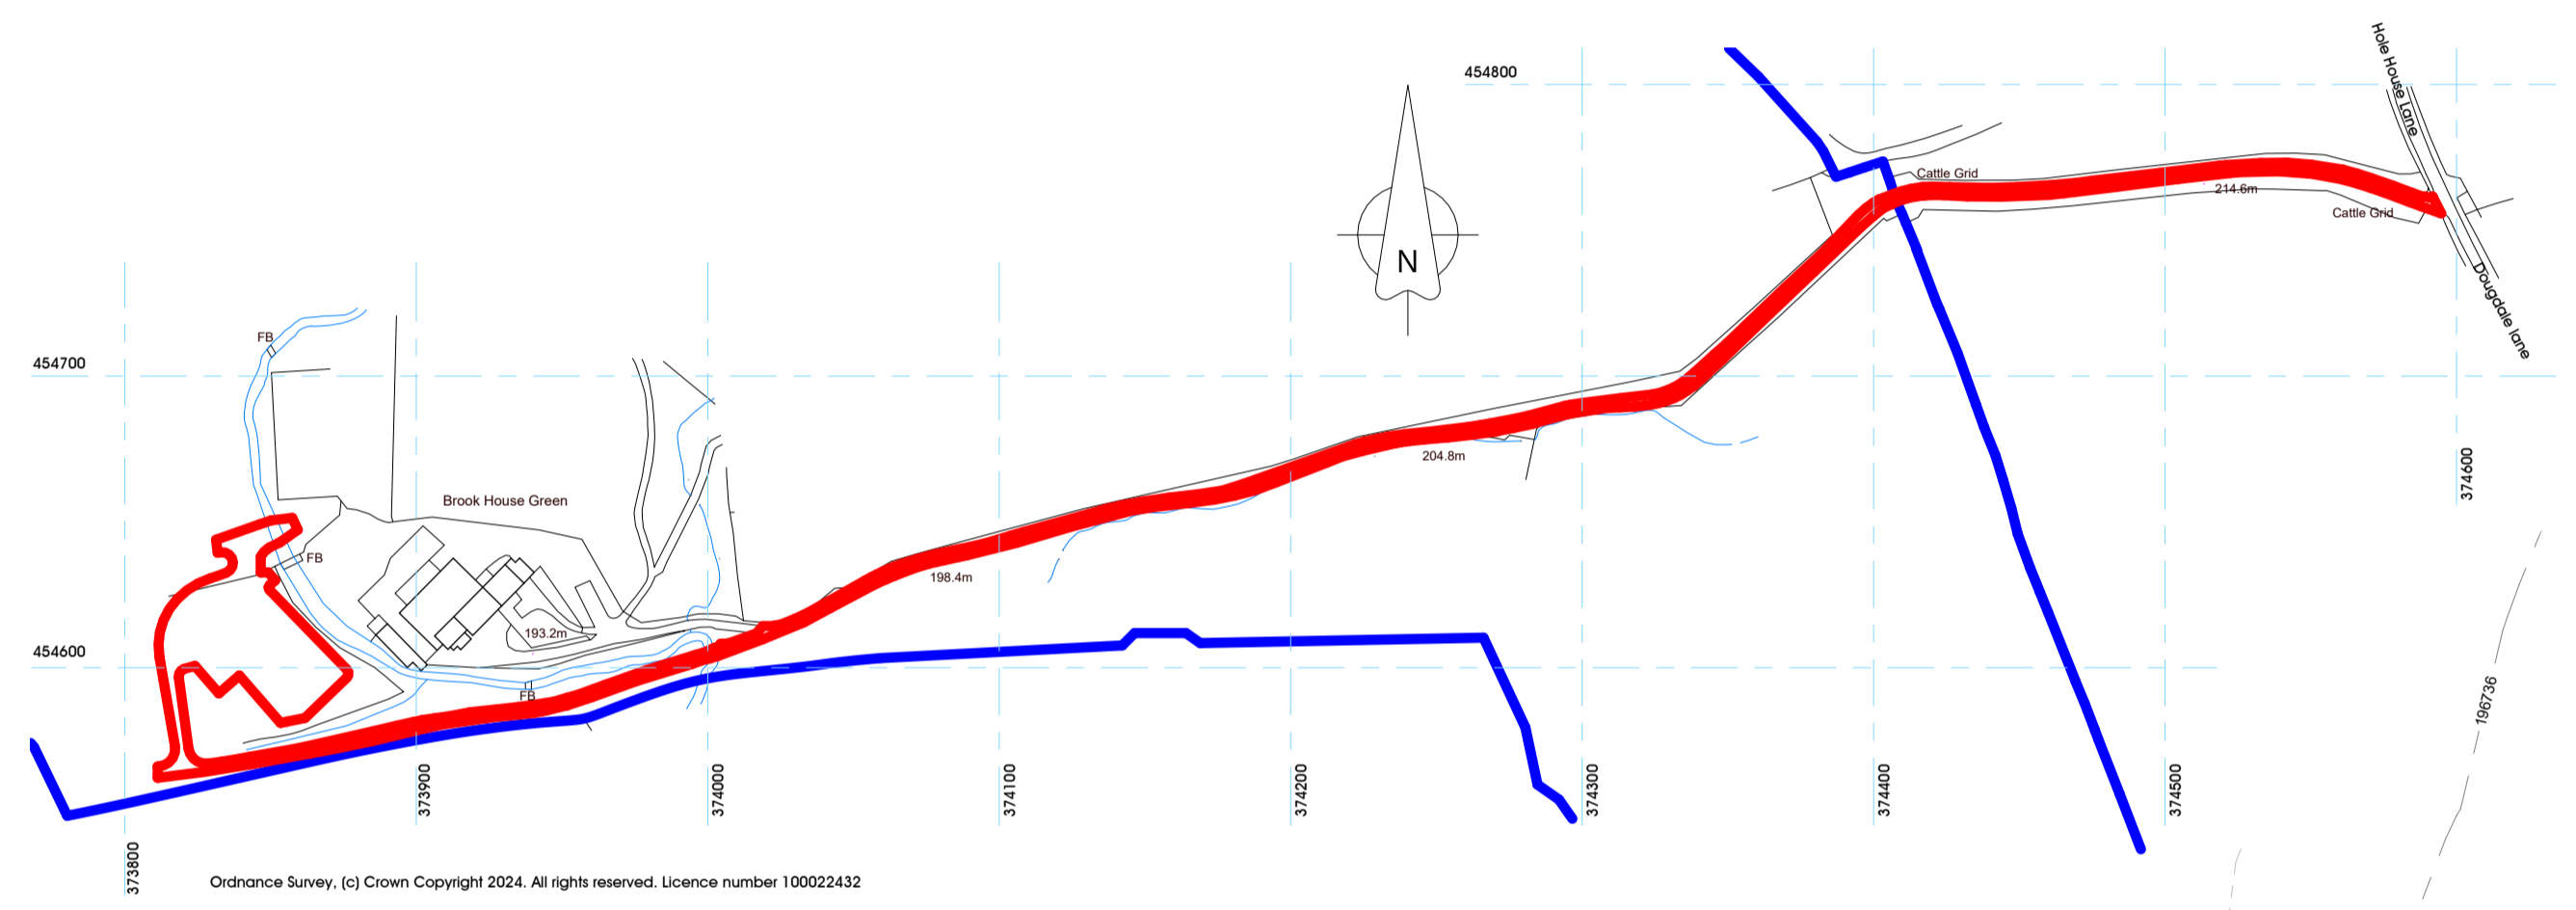



Location Plan  
 1 : 2500  
 0 10 50 100m



Existing Site Plan  
 1 : 500  
 0 5 20m




NOTES:  
1: Do not scale this drawing, use figured dimensions only 2: The Contractor, Sub Contractor or specialist supplier are responsible for confirming site dimensions prior to fabrication 3: Any dimensional discrepancies are to be reported to the Architect immediately

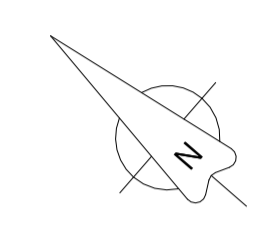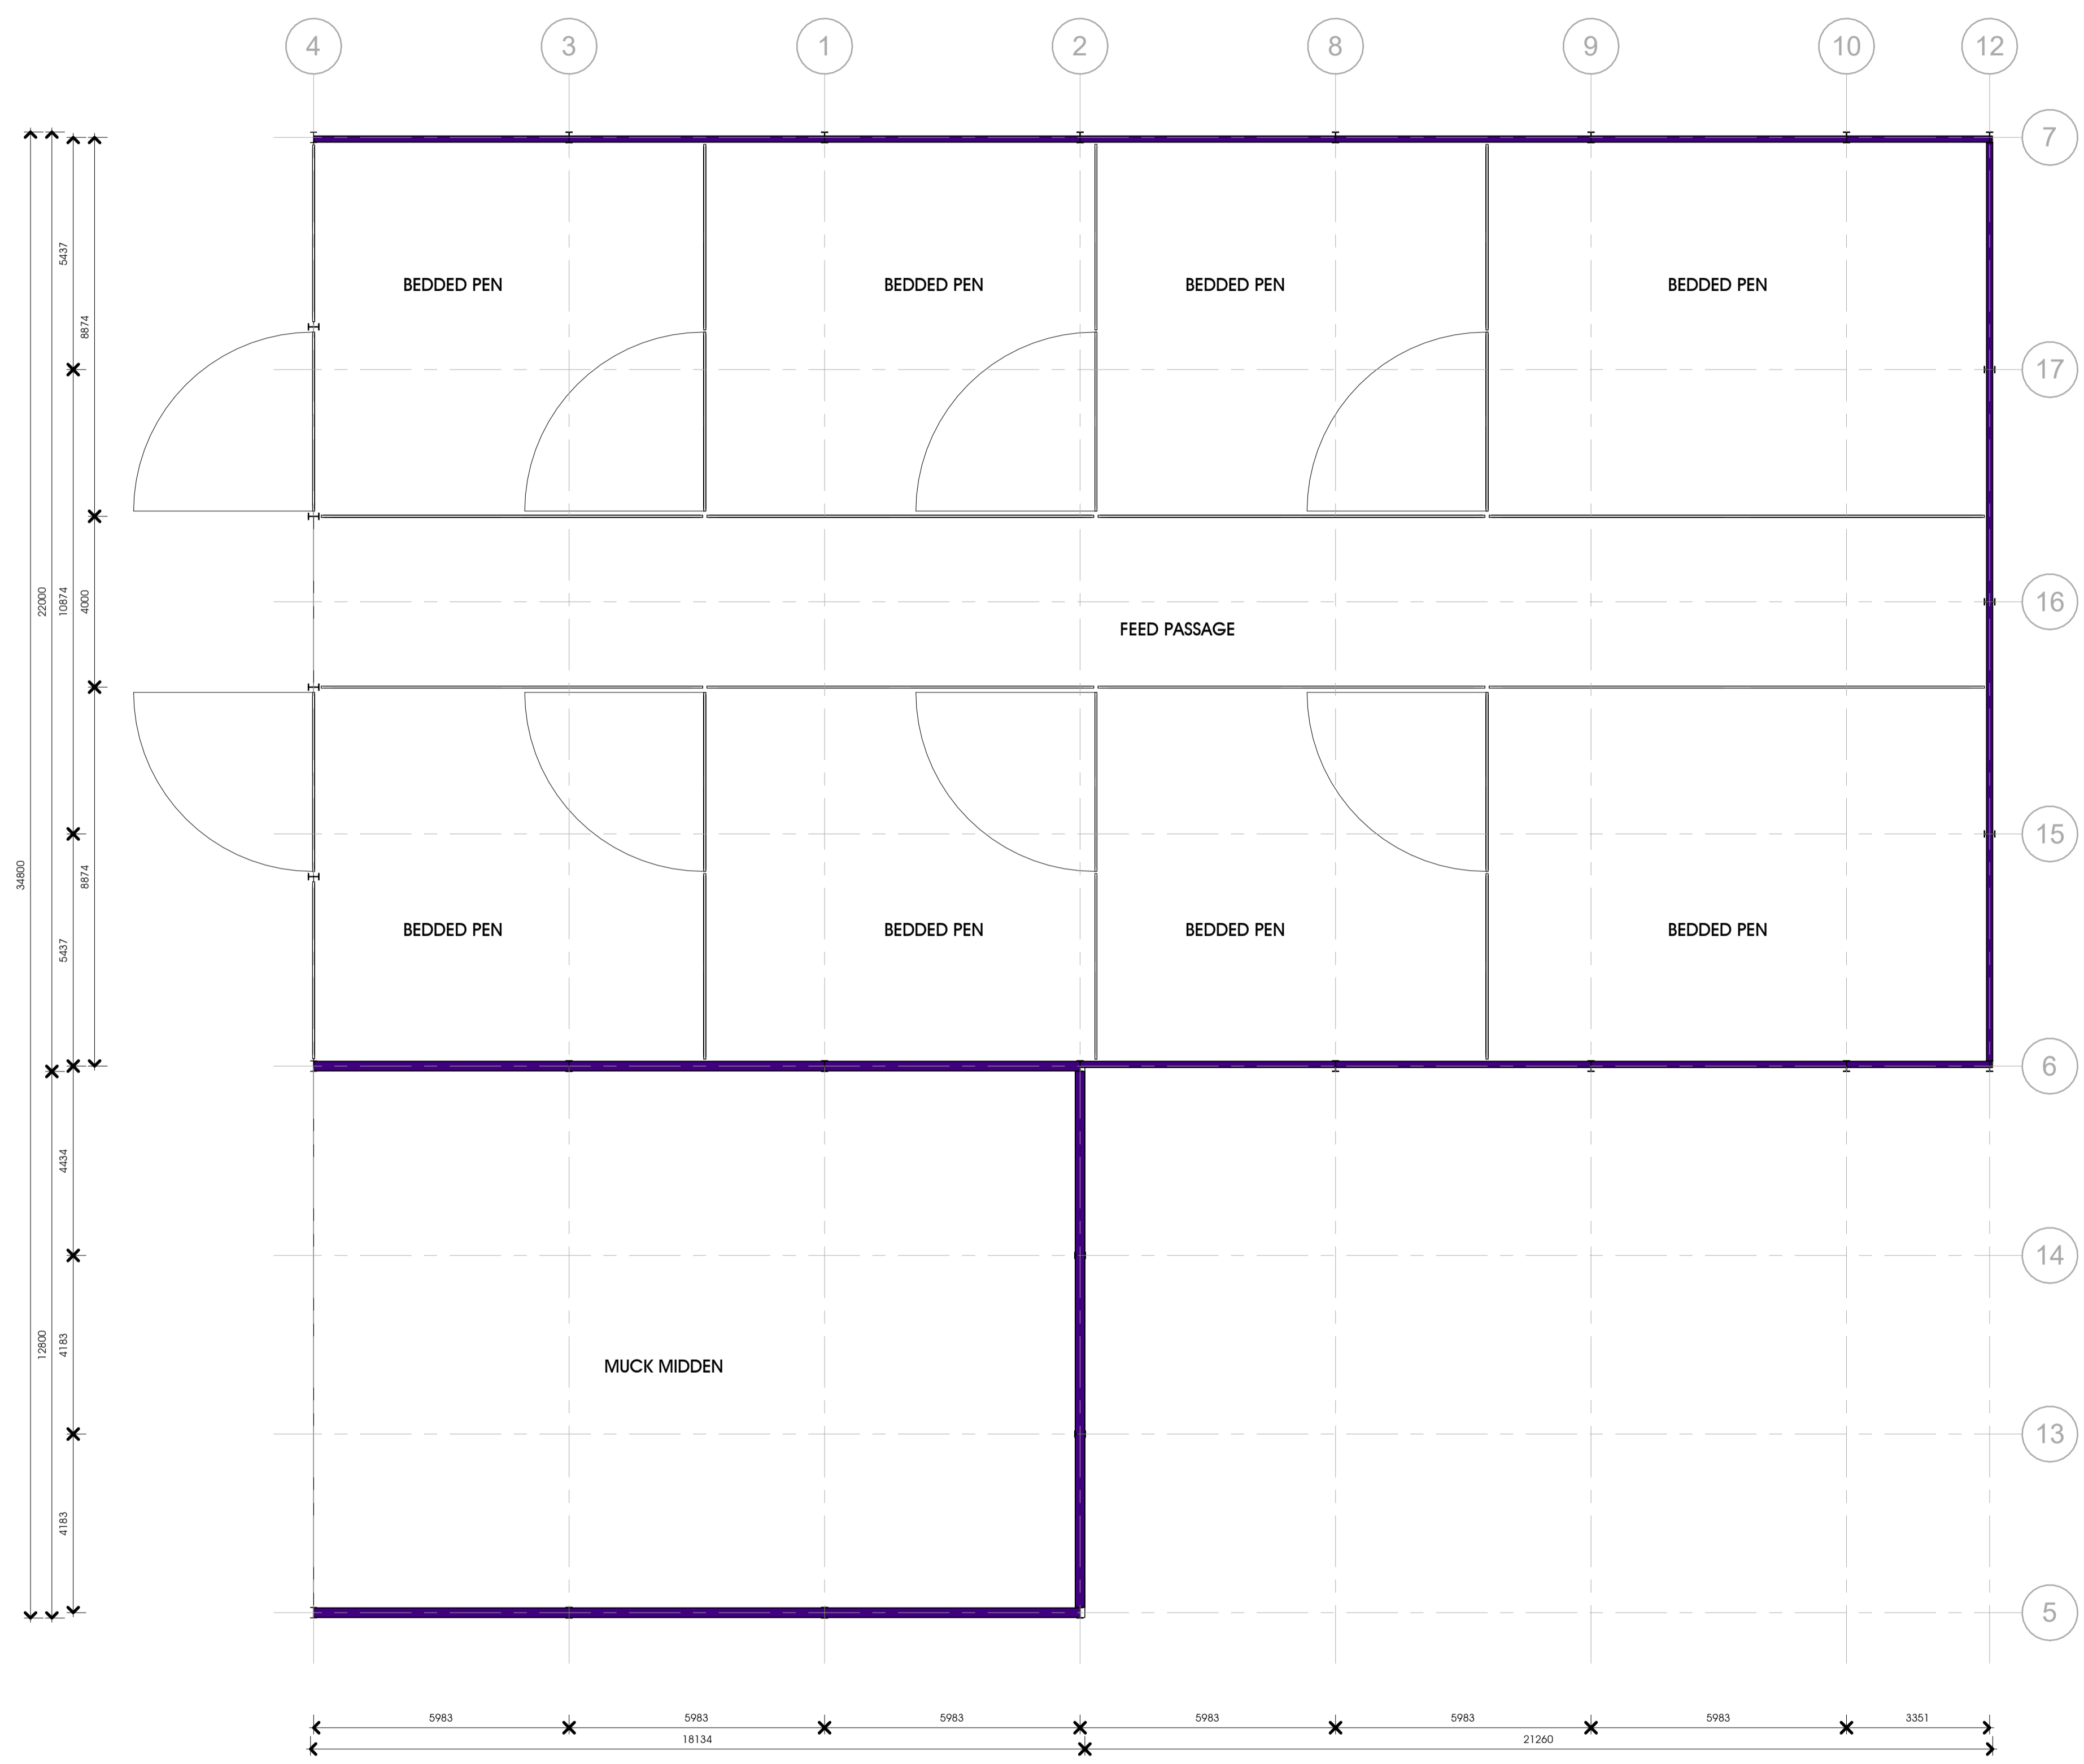


Gross Area = 1090m<sup>2</sup>  
Floor plan  
1 : 100  
0 1 2 3 4 5m


NOTES:  
1: Do not scale this drawing, use figured dimensions only 2: The Contractor, Sub Contractor or specialist supplier are responsible for confirming all dimensions prior to fabrication 3: Any dimensional discrepancies are to be reported to the Architect immediately

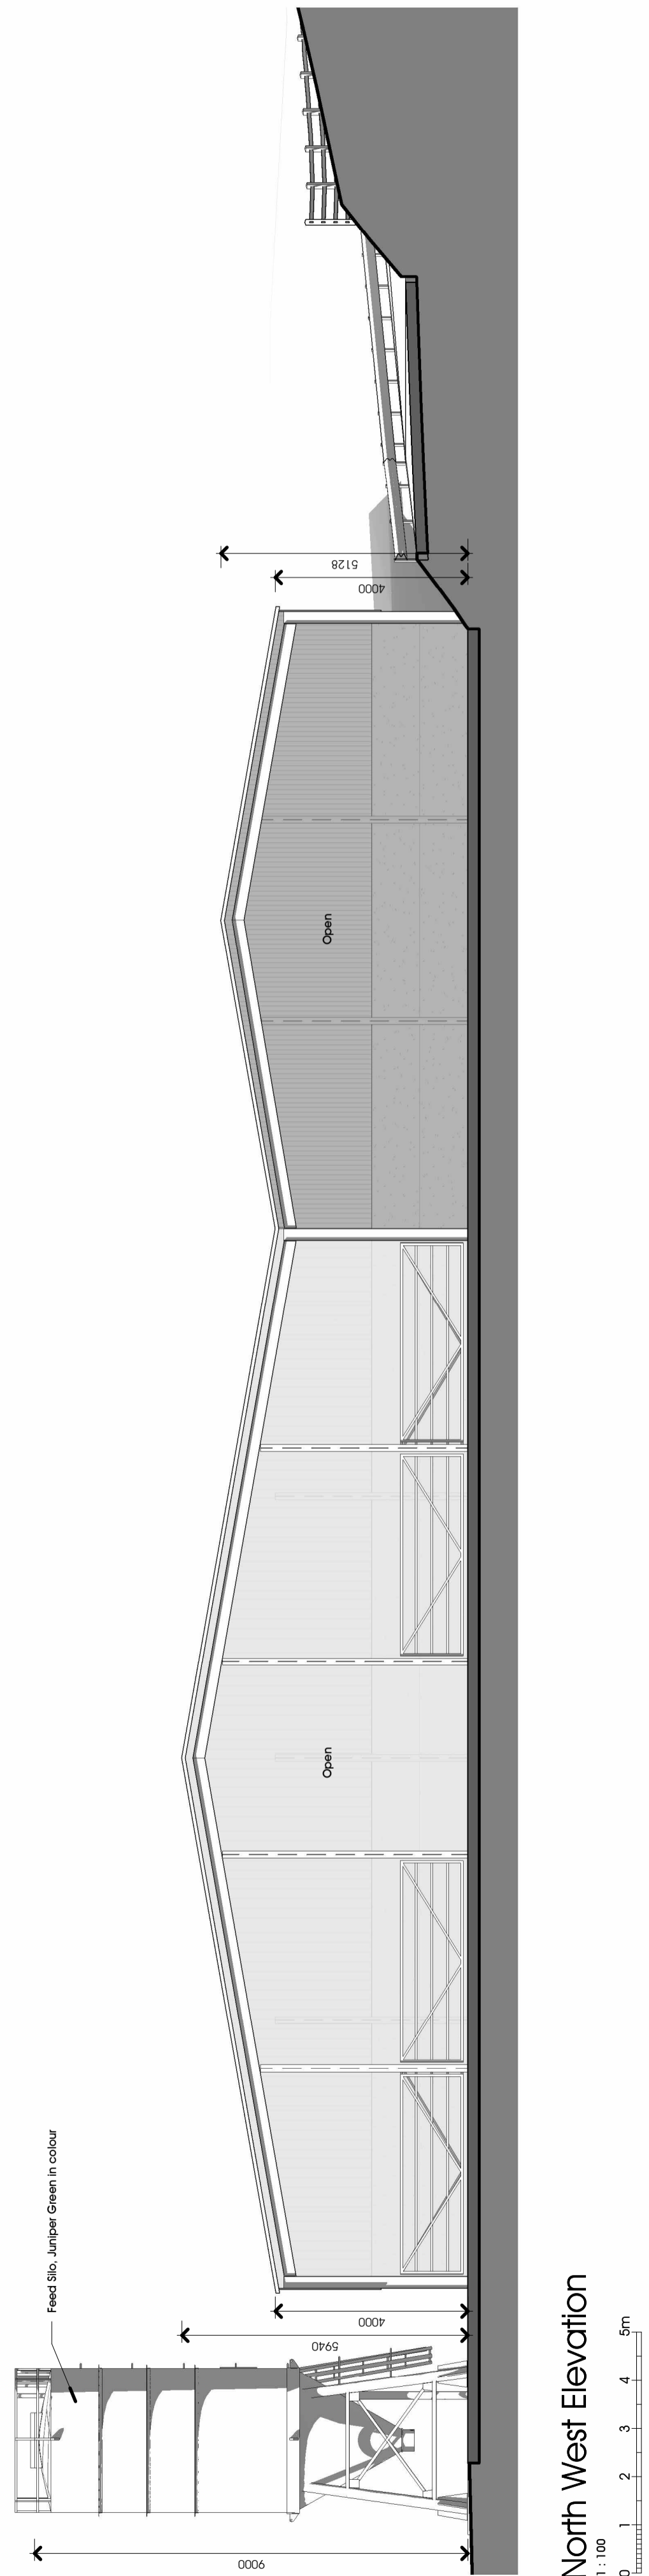


North West Elevation  
1:100

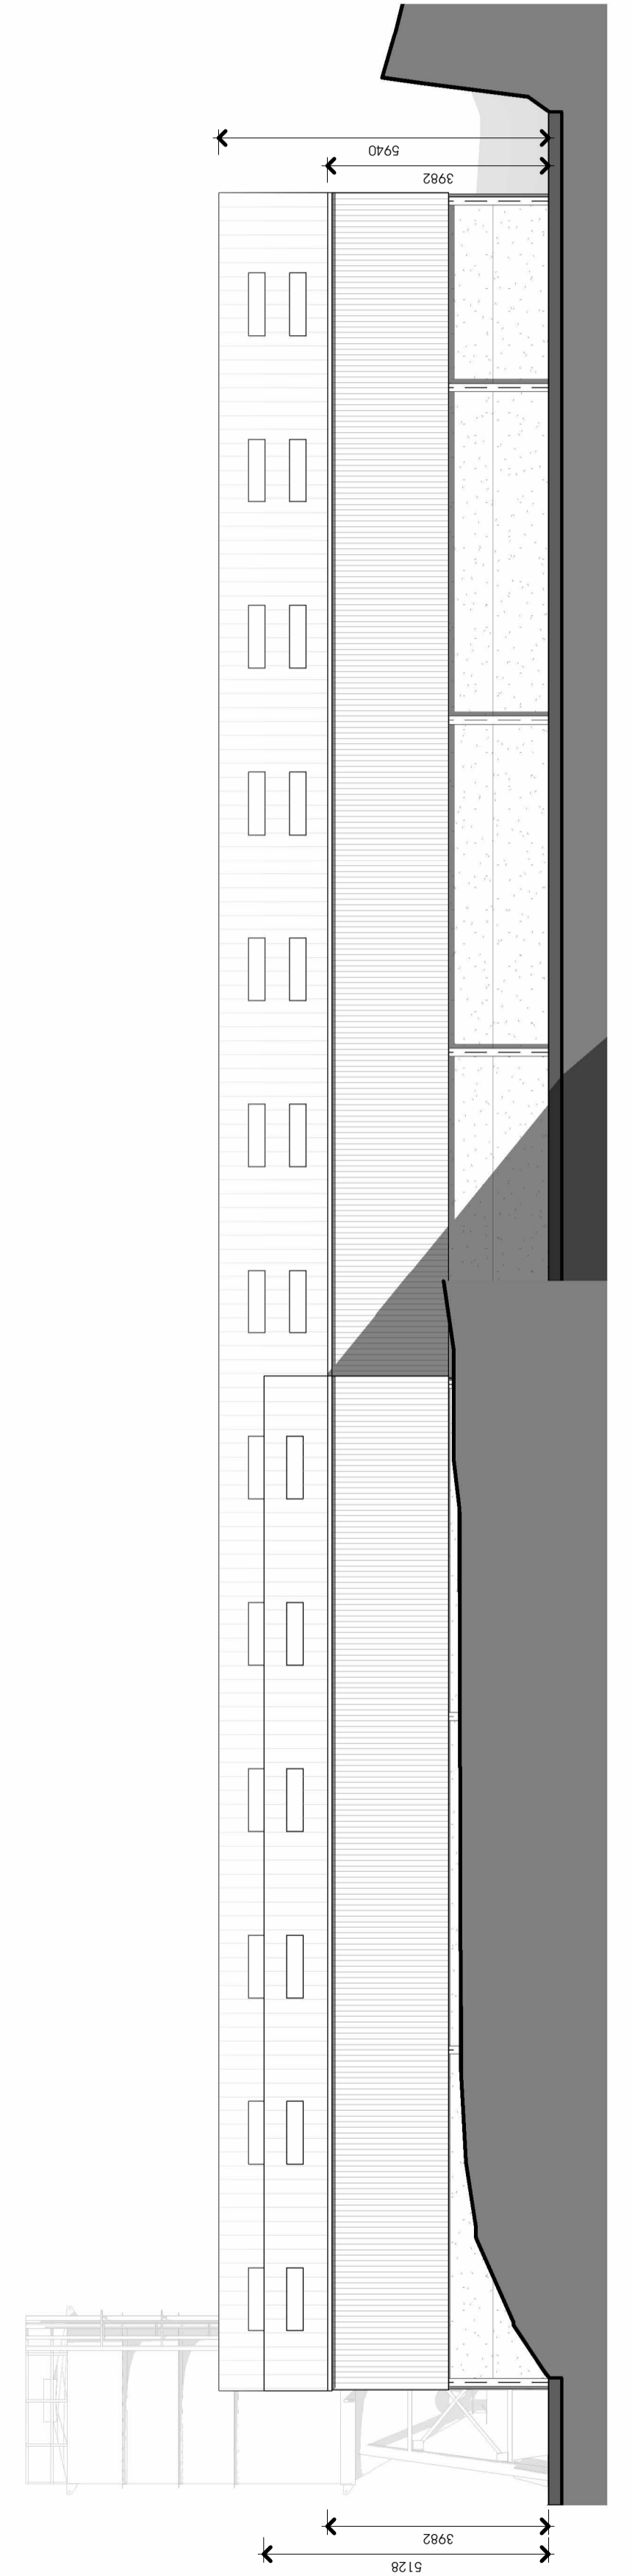

South West Elevation  
1:100

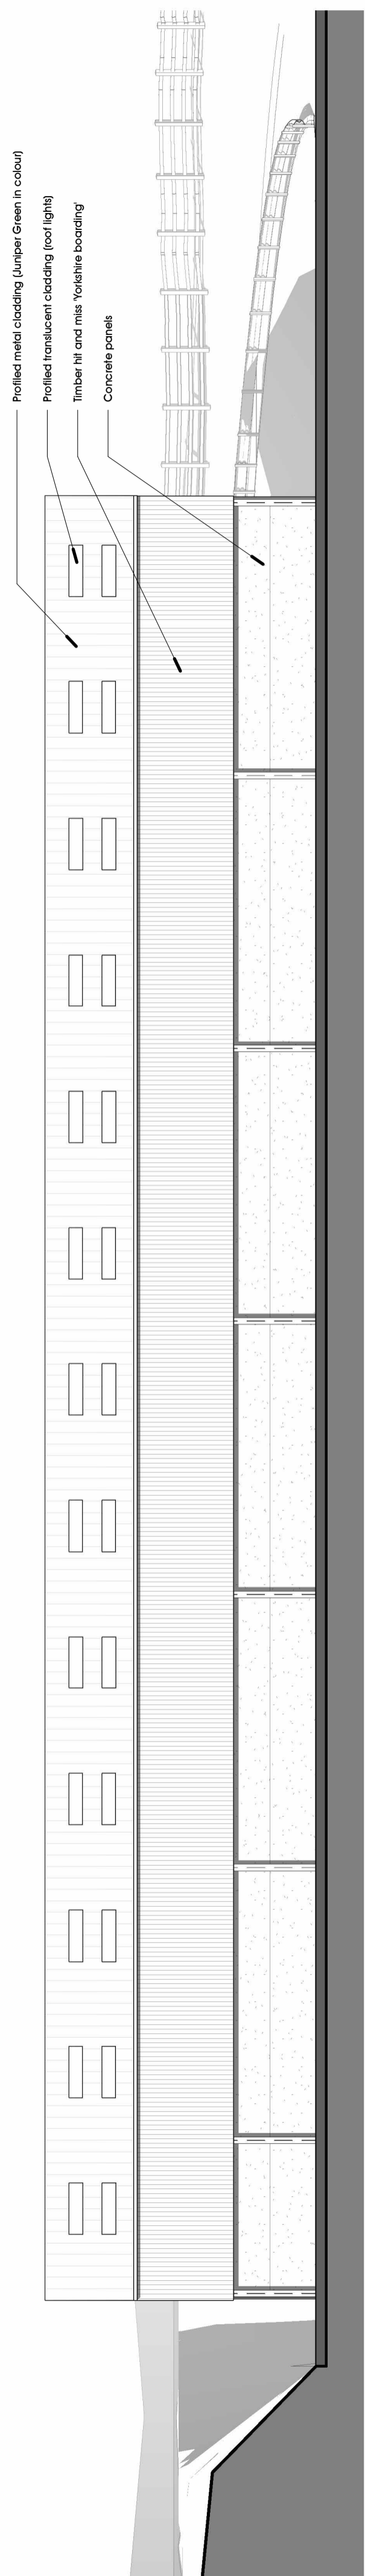


North East Elevation  
1:100


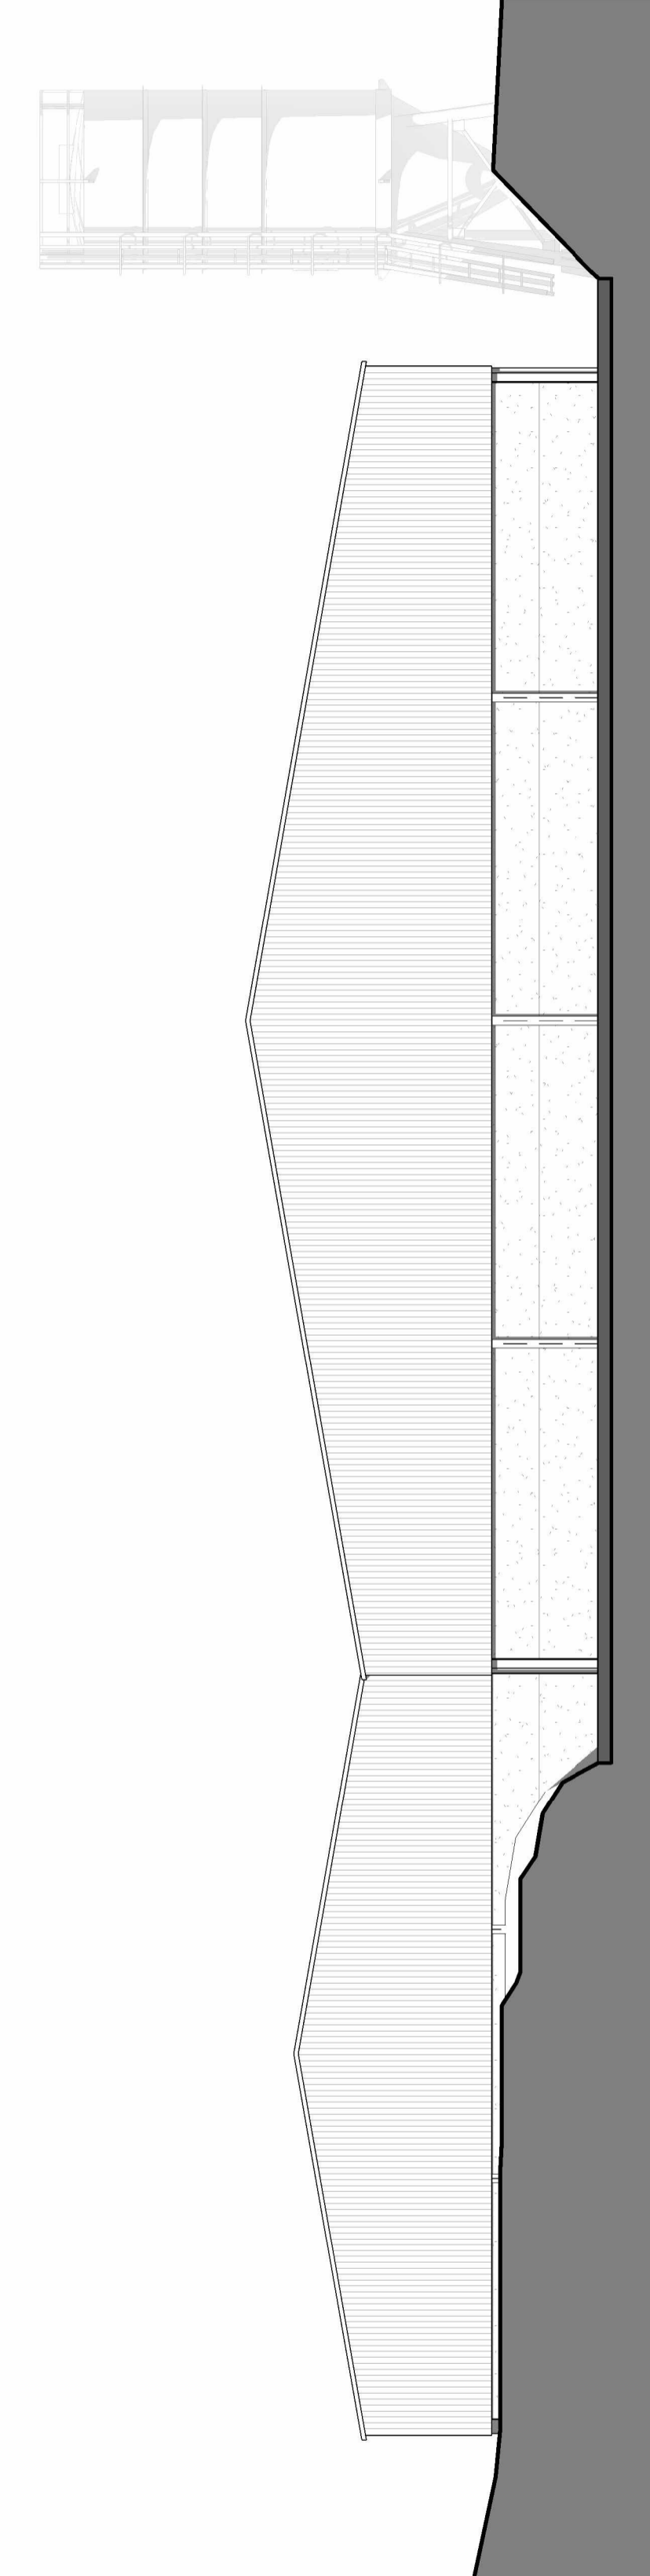


South East Elevation  
1:100

NOTES:  
1: Do not scale this drawing, use figured dimensions only 2: The Contractor, Sub Contractor or specialist supplier are responsible for confirming site dimensions prior to fabrication 3: Any dimensional discrepancies are to be reported to the Architect immediately

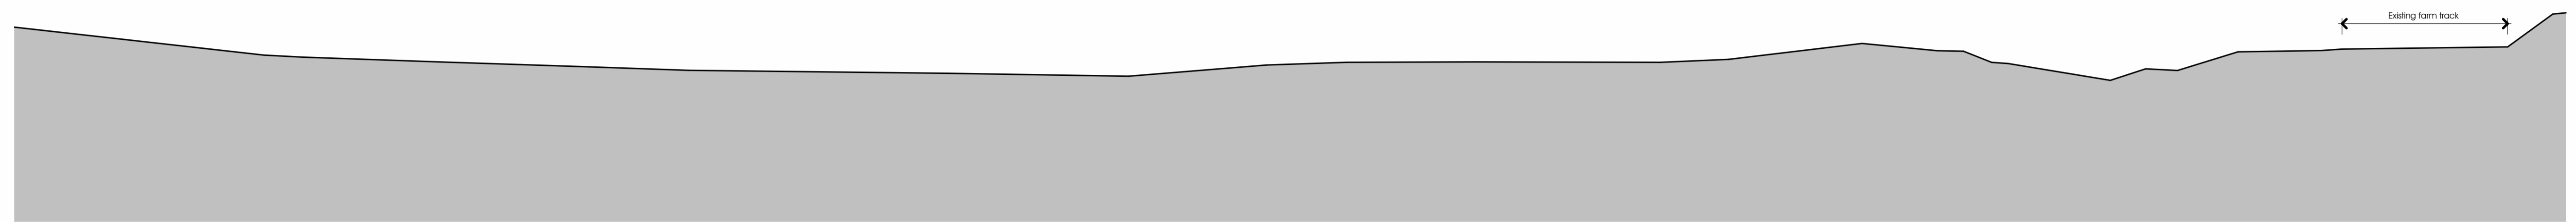

Site section A - A as Existing

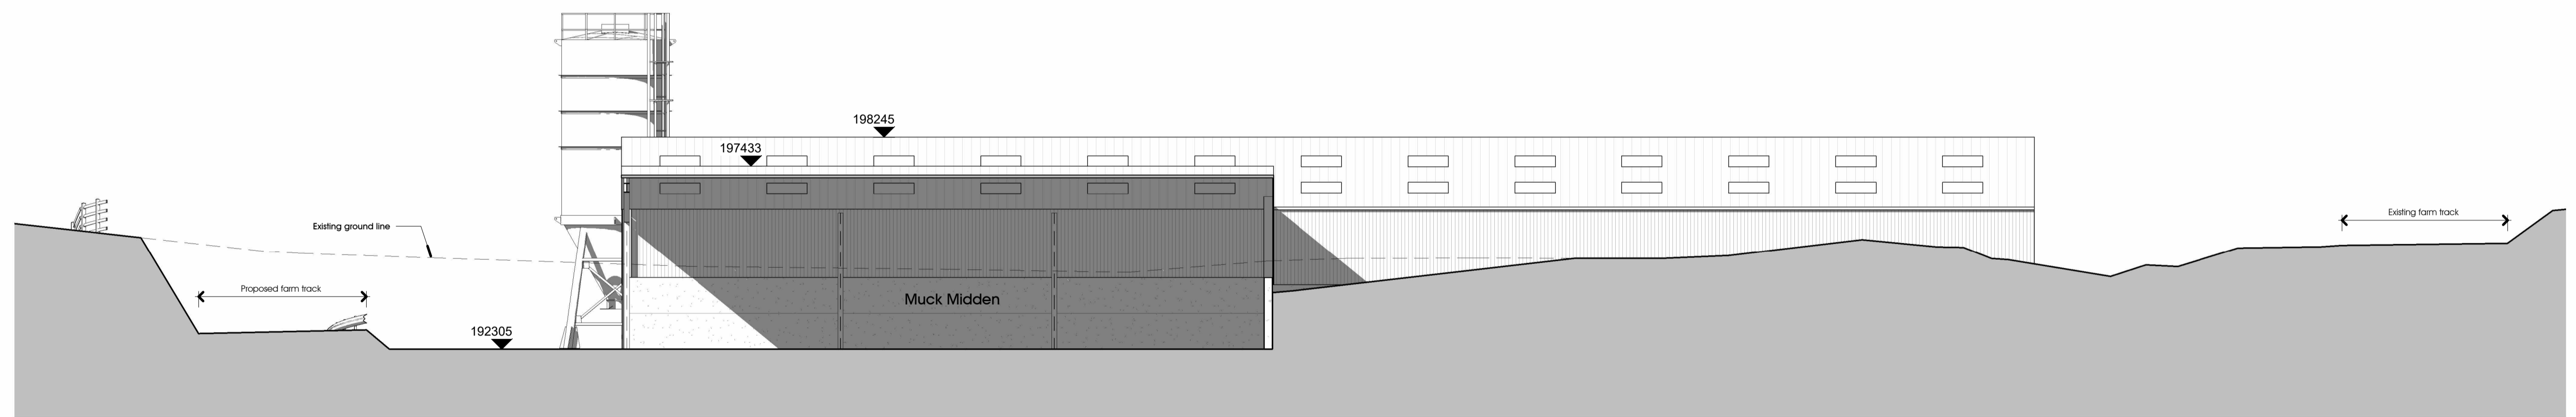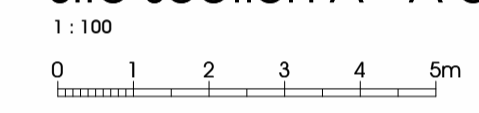

Site section A - A as Proposed

1 : 100