
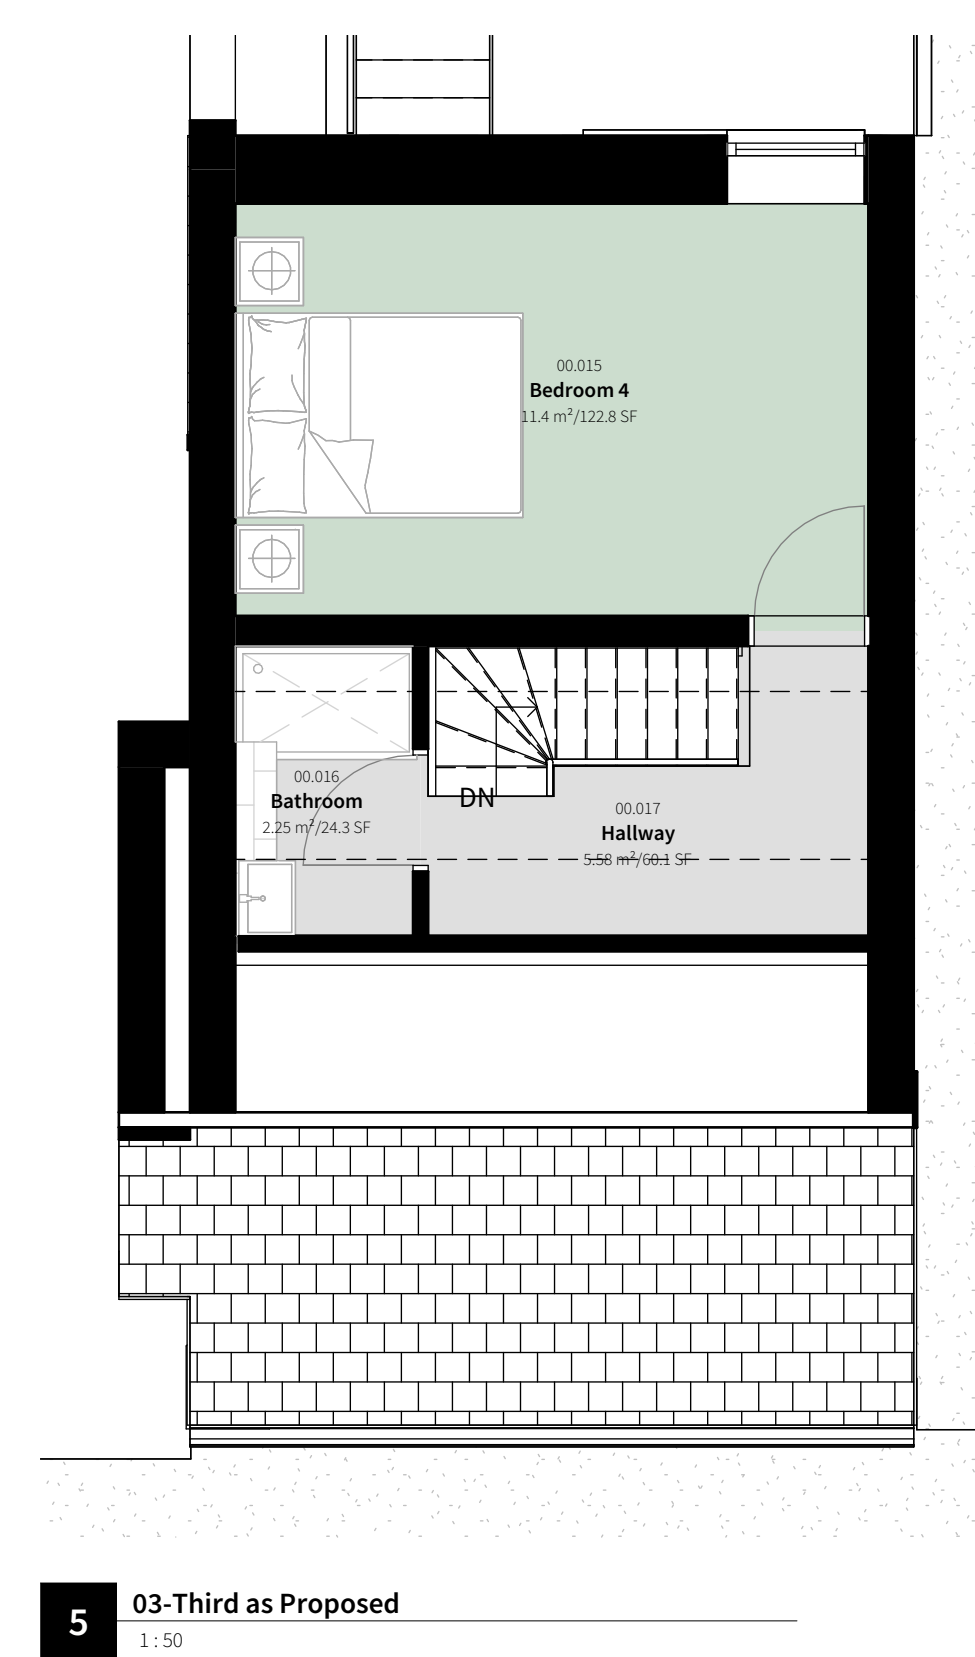
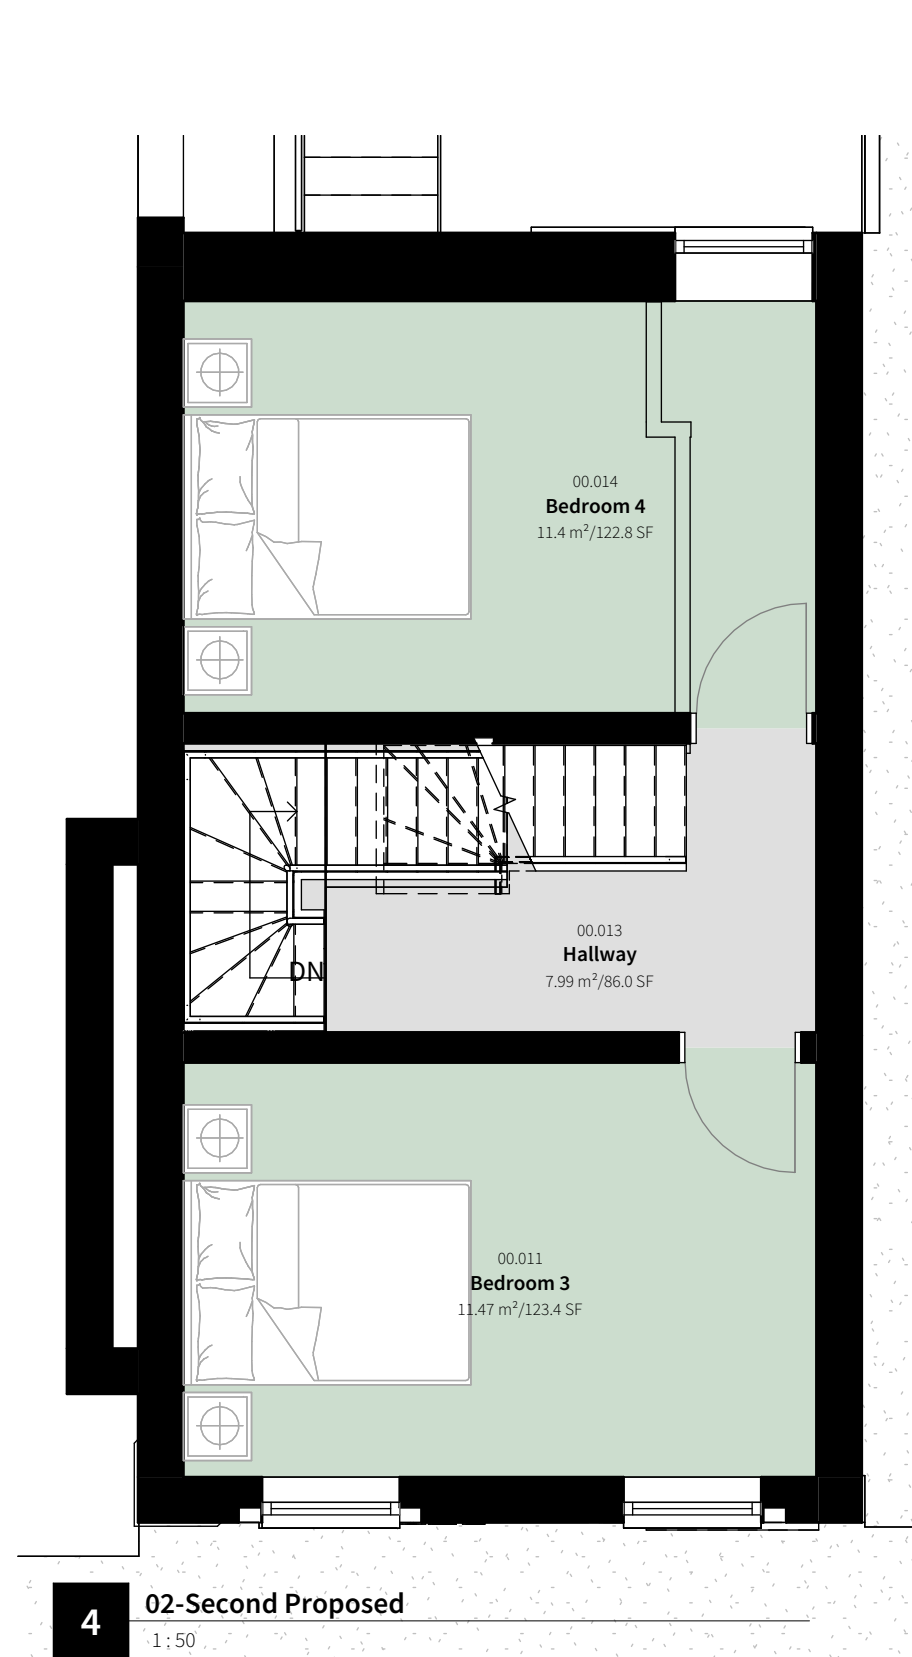
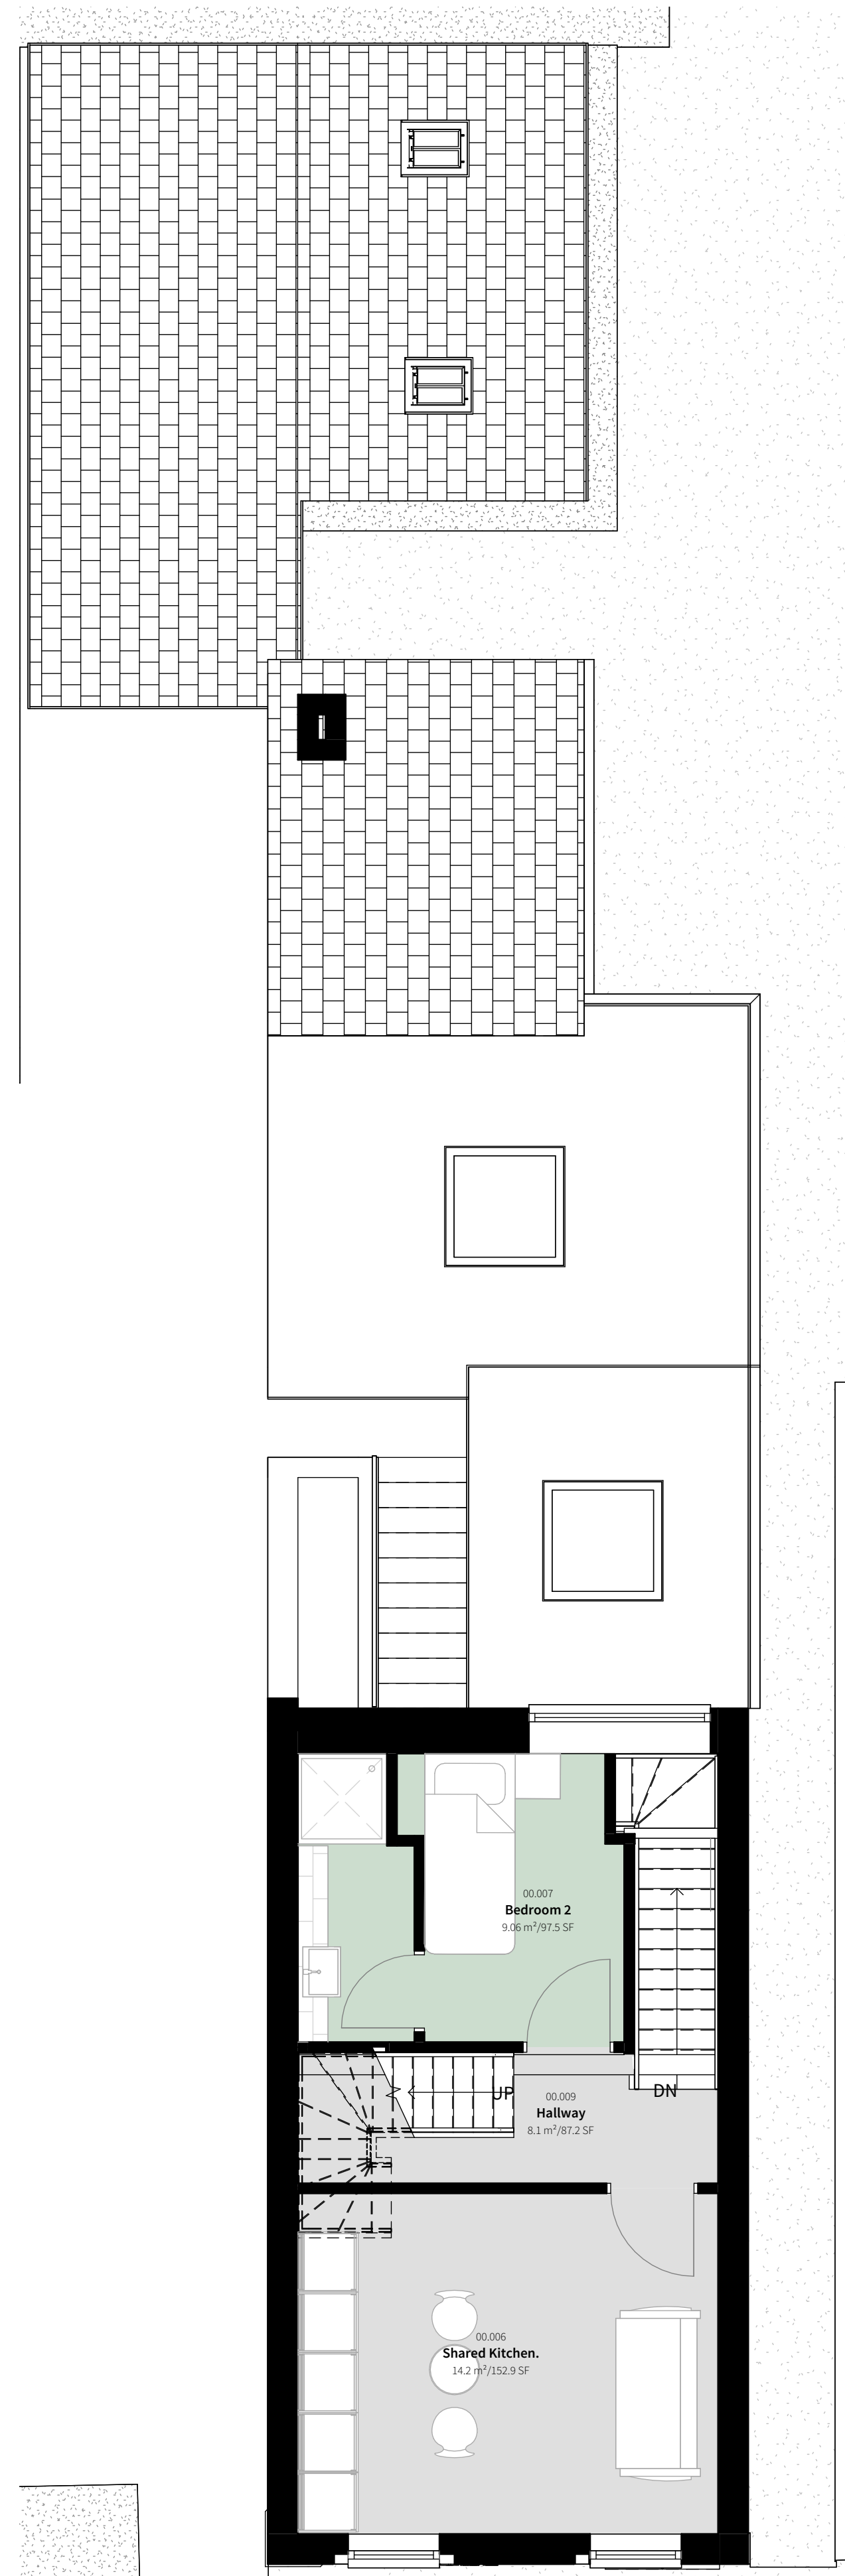


Do not scale this drawing - check all dimensions on site

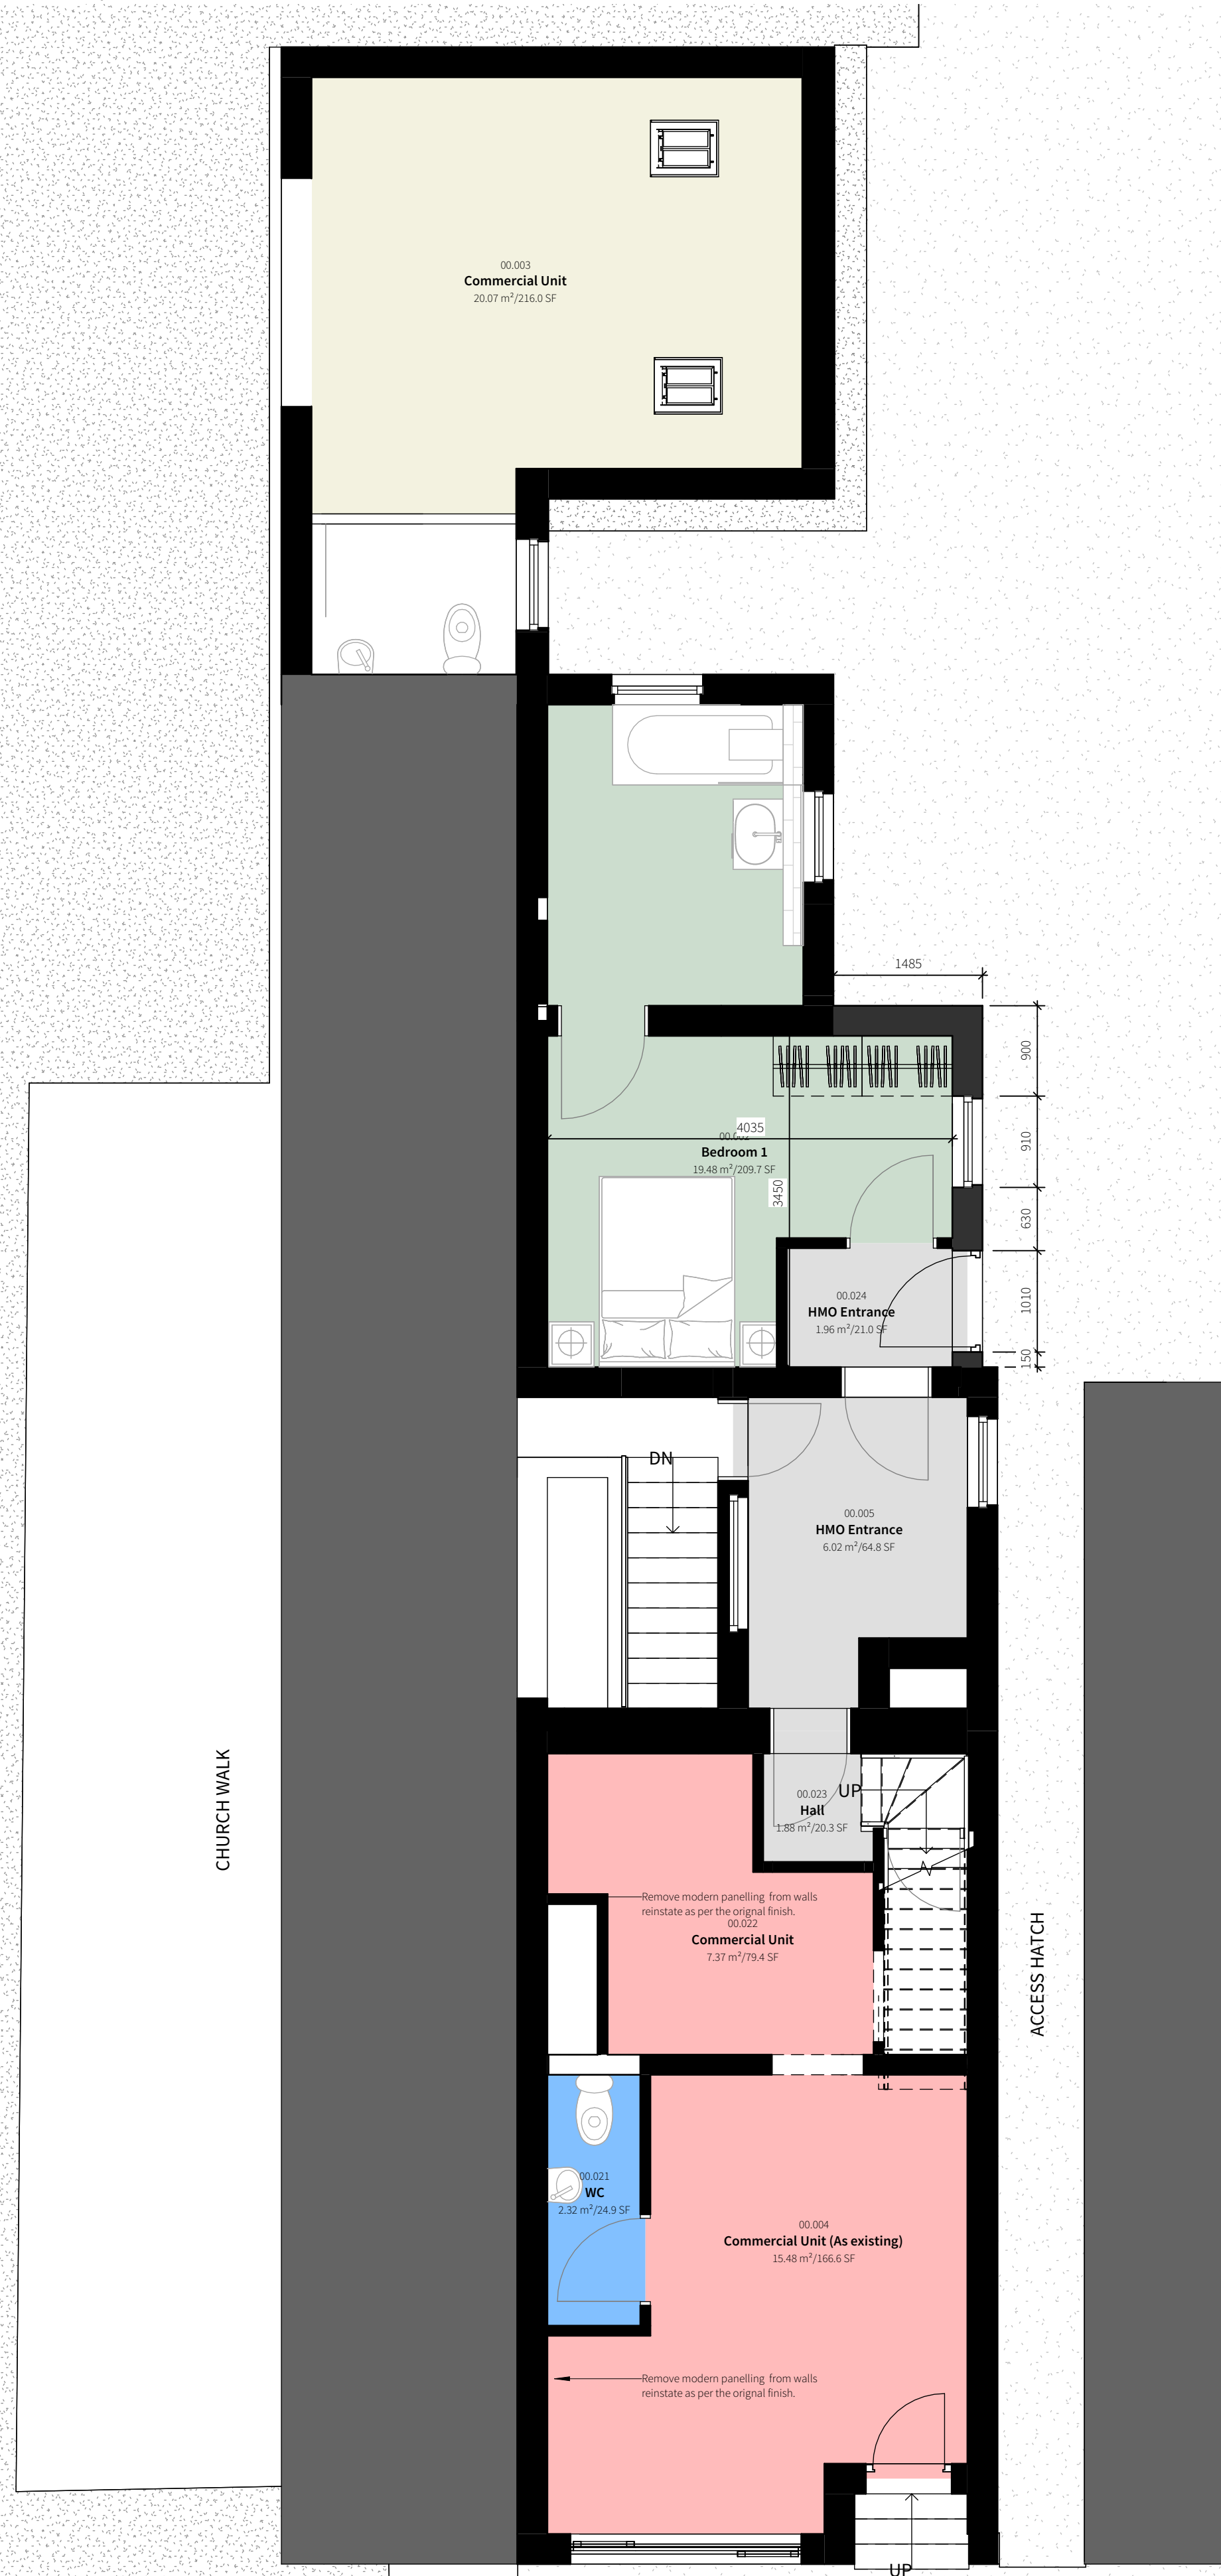

Rev	Description	By	Date
P1	PLANNING		08/04/2025

03-203 - General-Arrangement_Plans_Sheet-01 Proposed

Owner | TBC

SCALE: 1:50 @ A1 | 01/02/20 | REVISION: P1

0m 1m 2m 3m 4m

Drawing Scale 1:50 @ A1