



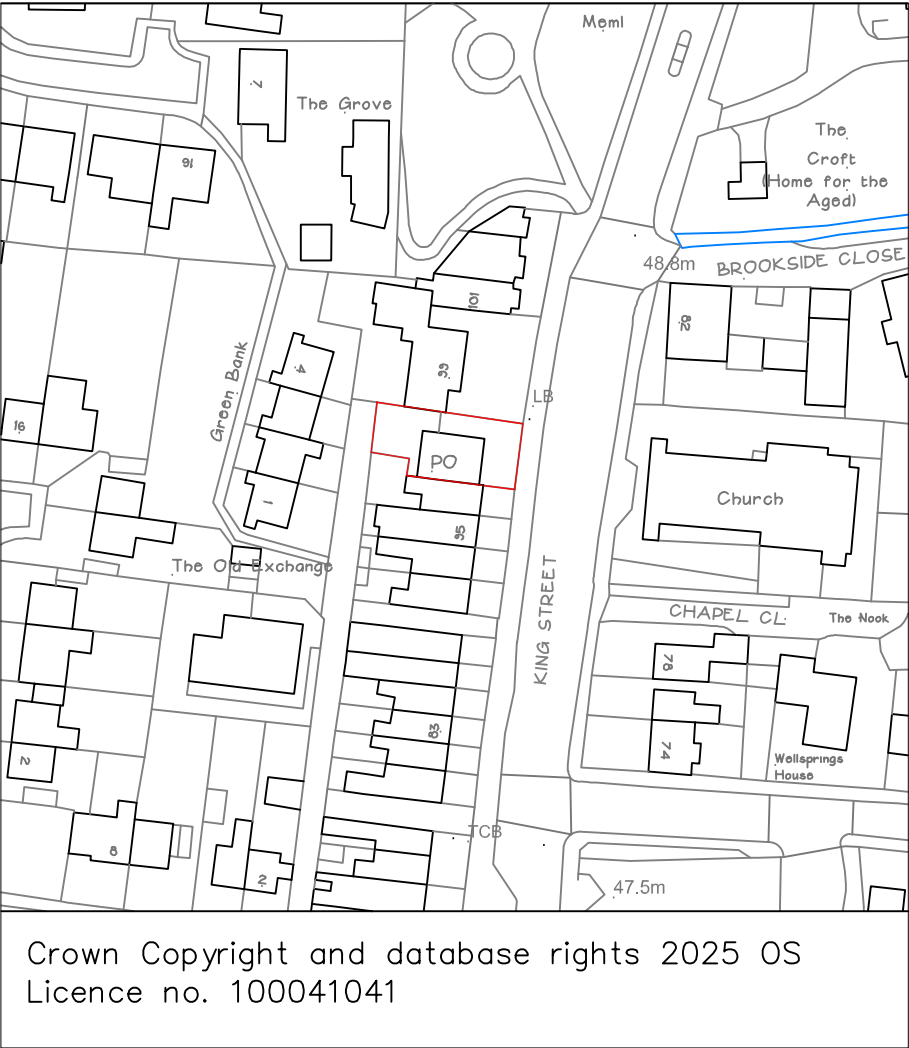

LOCATION PLAN SCALE 1:1250

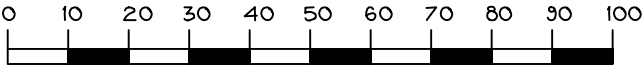

97A KING STREET, WHALLEY.
BB7 9SW.

date	drawn	checked	rev
APRIL 2025			
scale	project no.	drawing no.	
1:1250			