



EXISTING PLANS AND ELEVATIONS


Beacon Fell View Holiday Park, 110 Higher road , Longridge , PR3 2TF

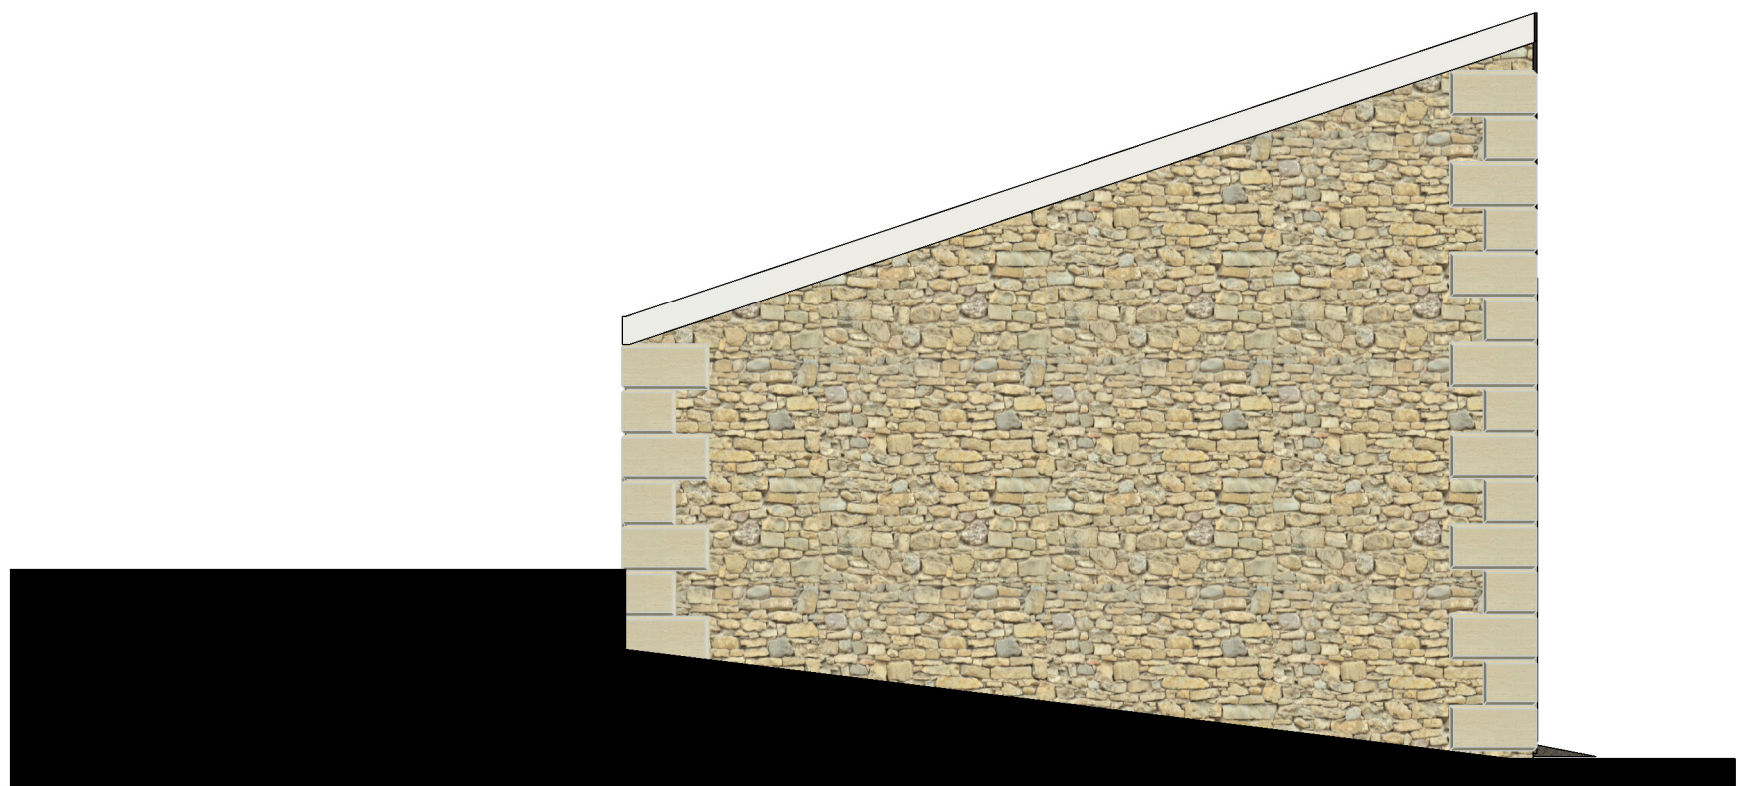


L.H SIDE ELEVATION
1 : 50

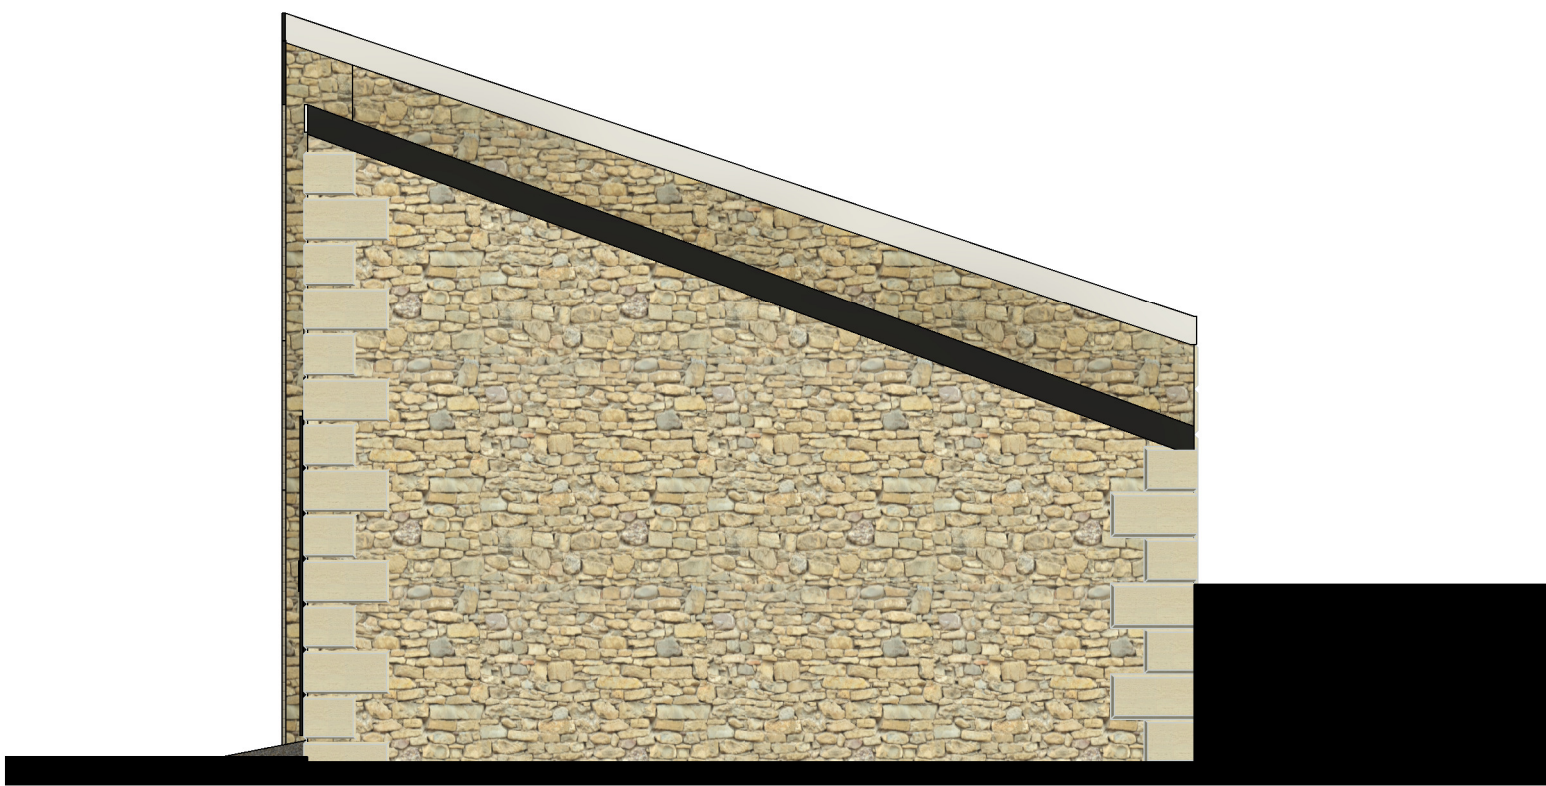


R.H SIDE ELEVATION
1 : 50

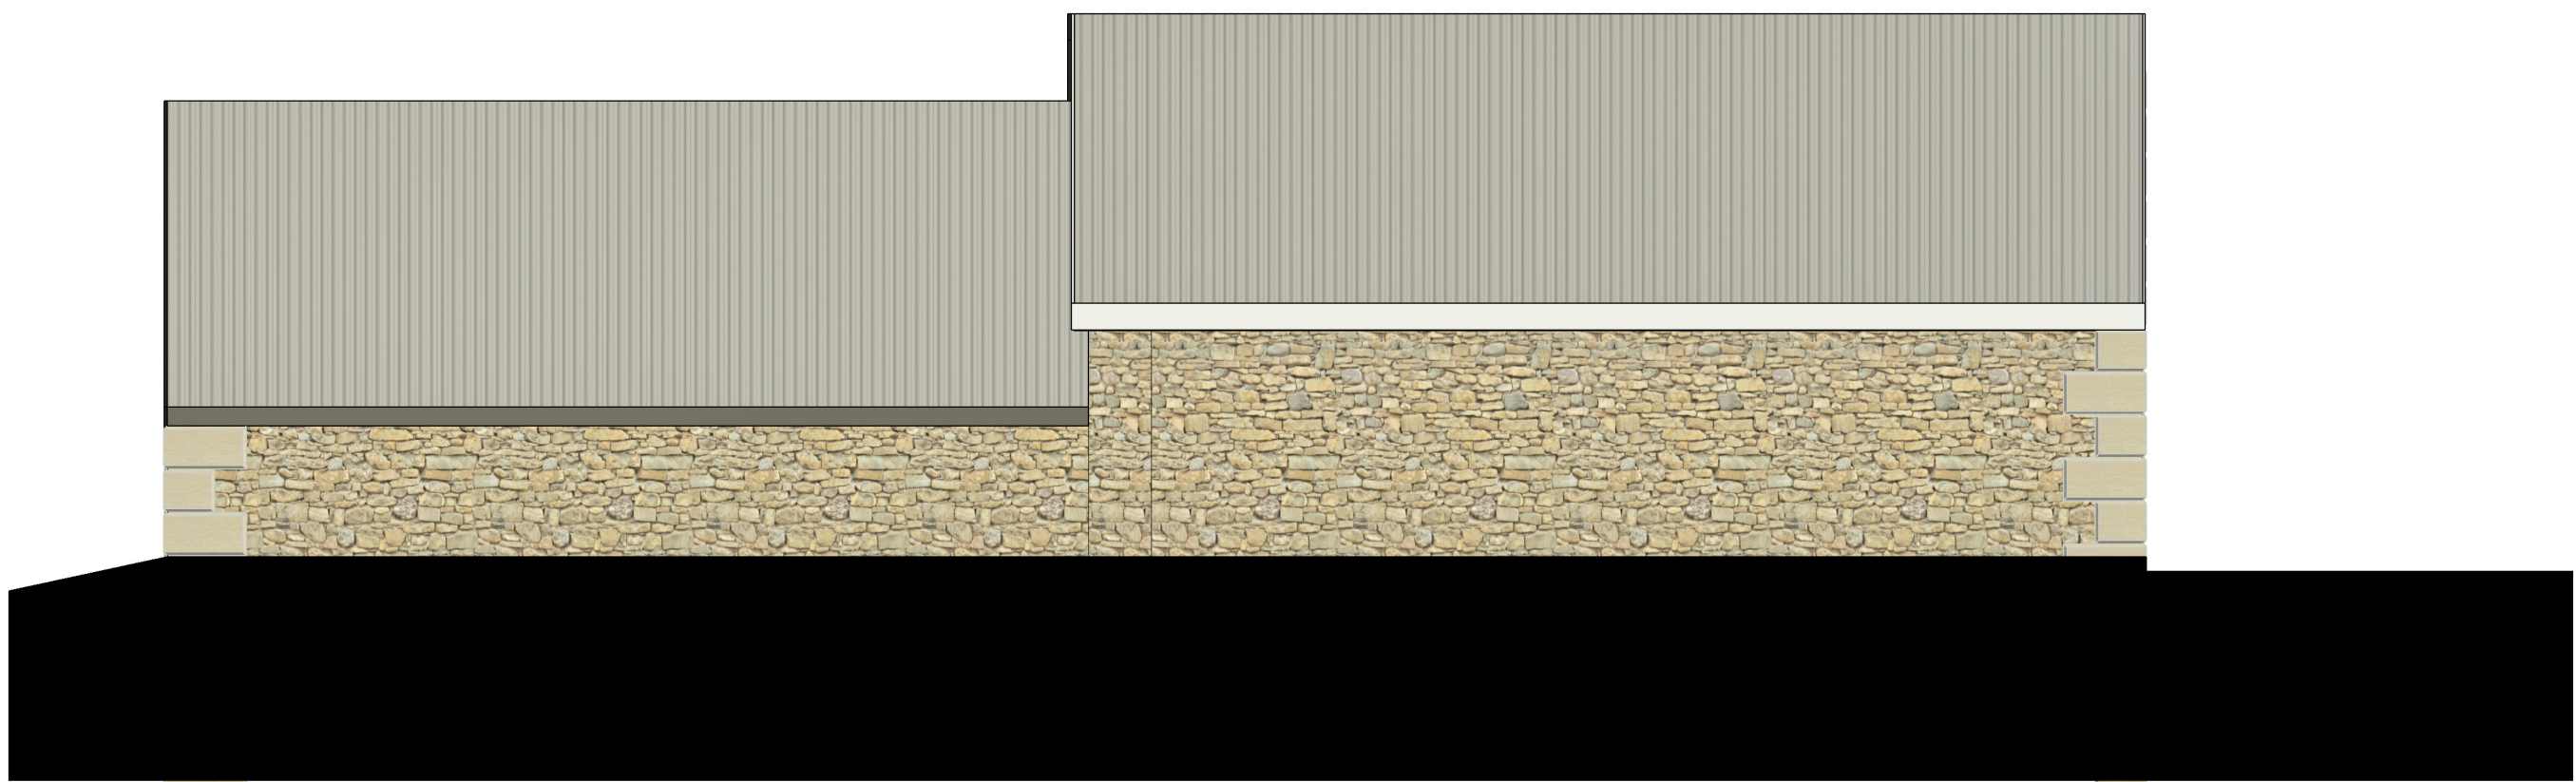

REAR ELEVATION
1 : 50

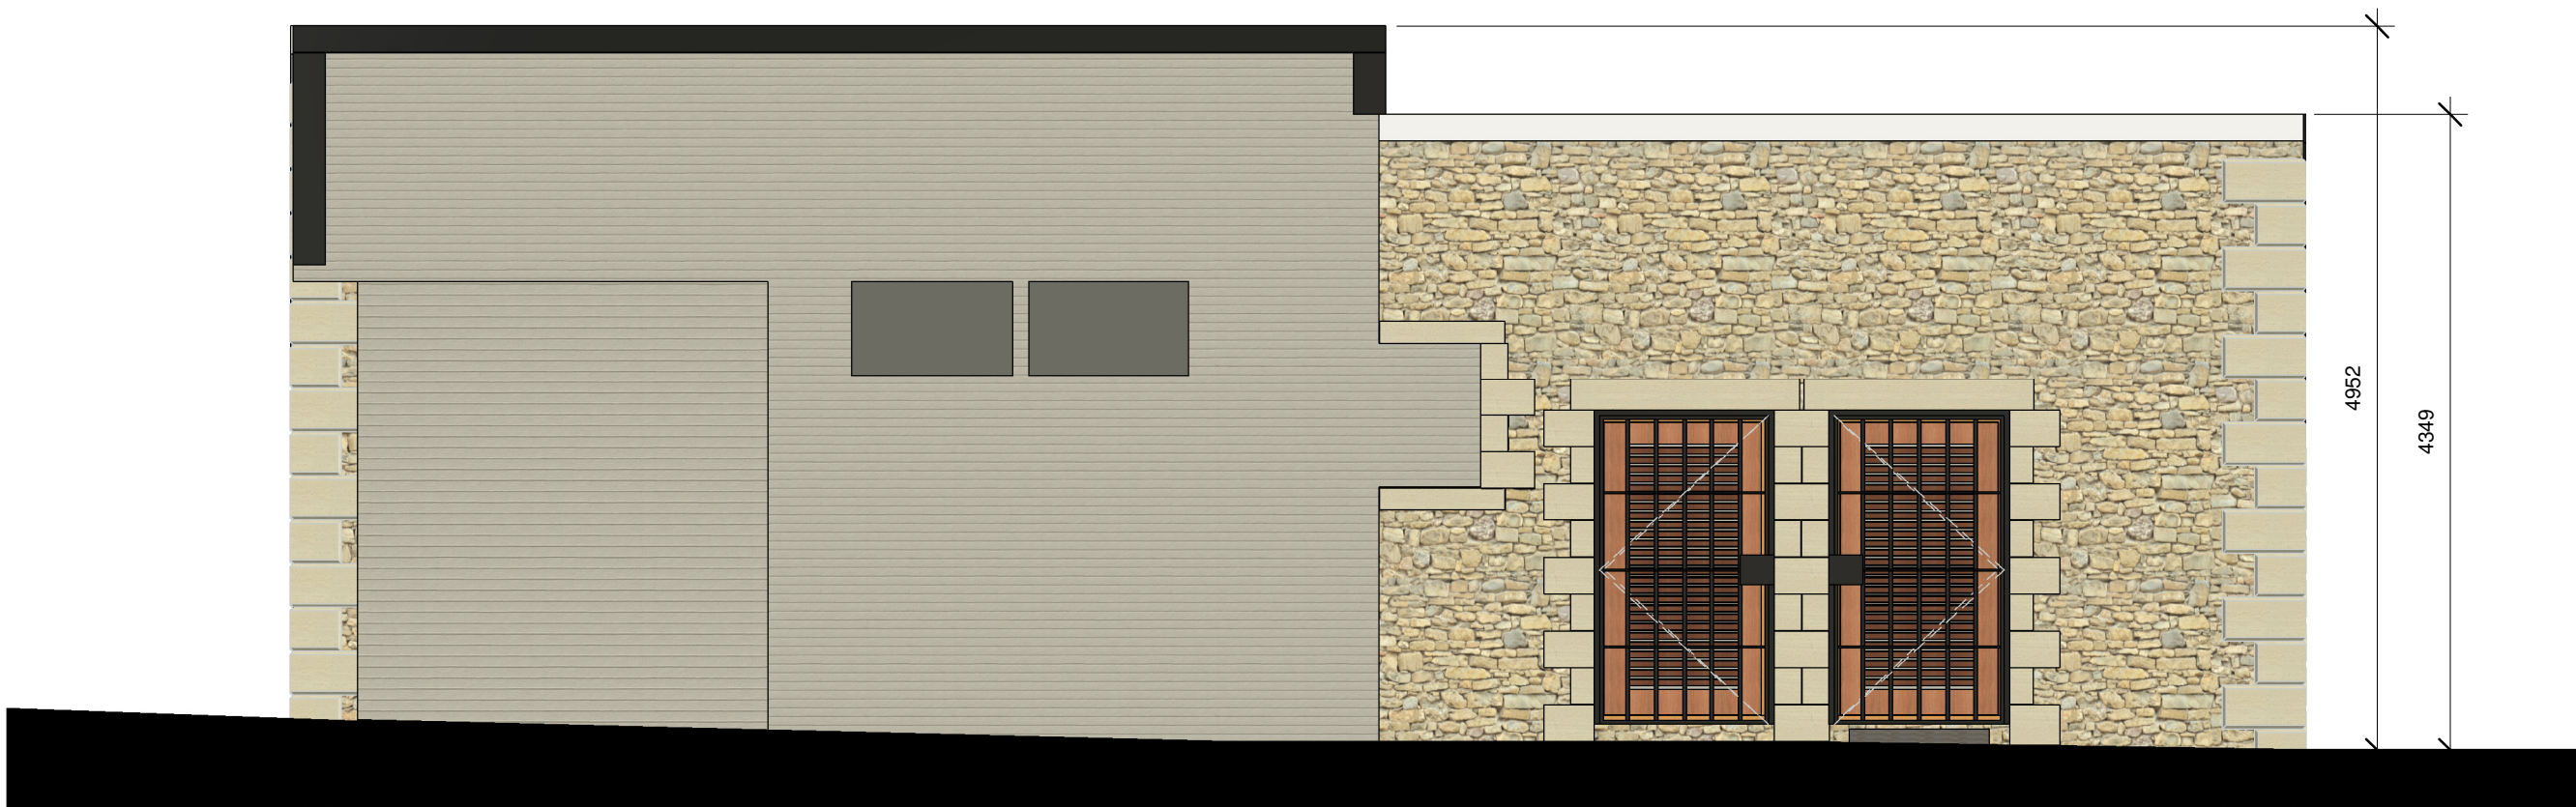

FRONT ELEVATION
1 : 50

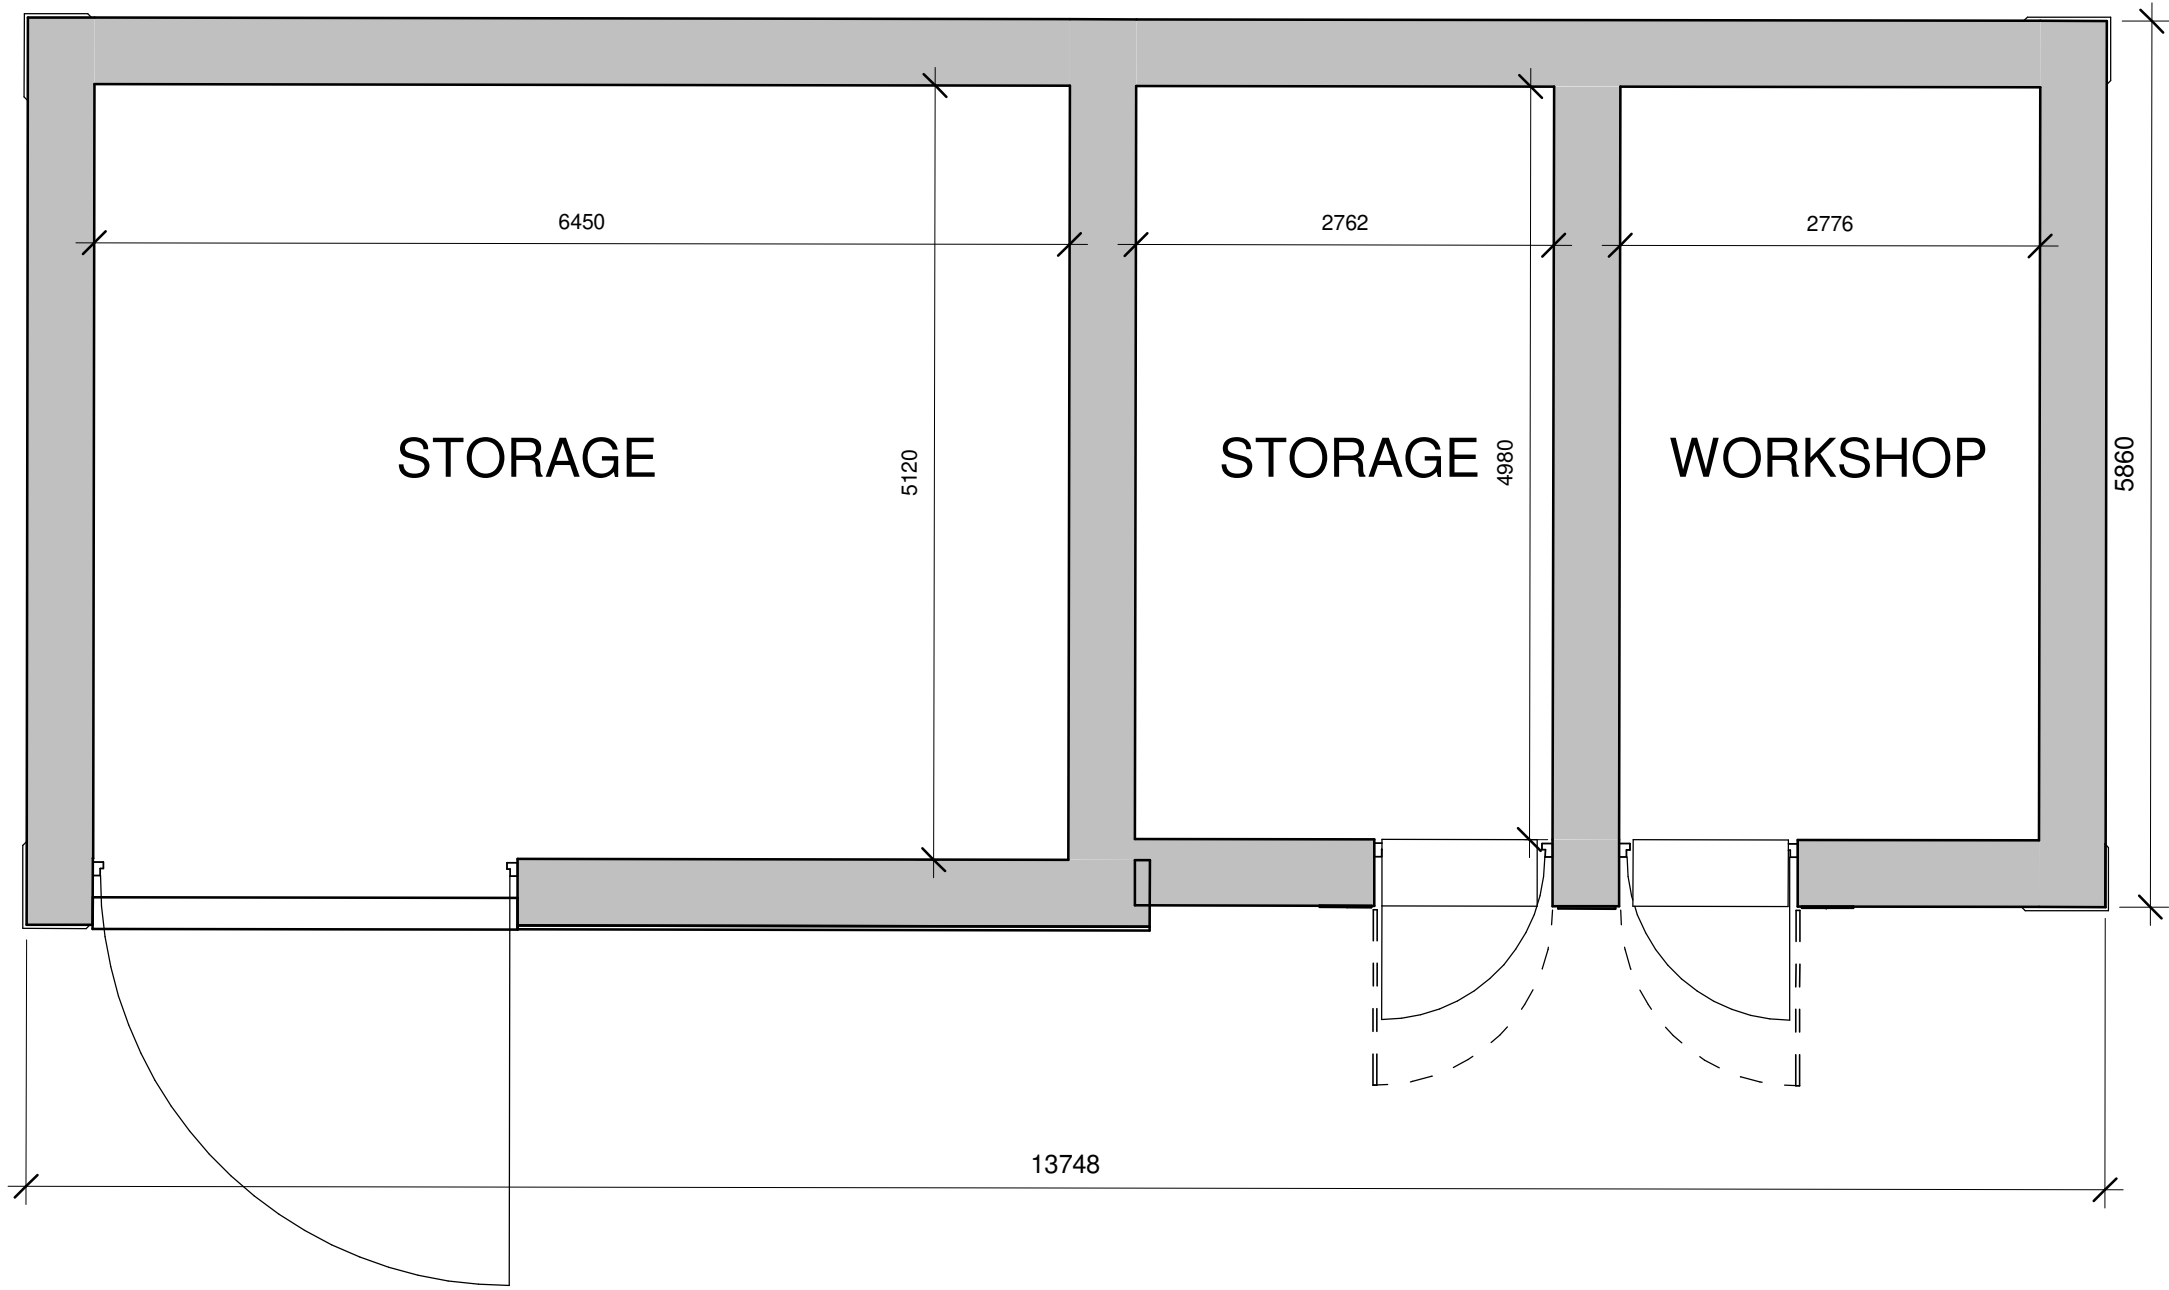

Ground Floor
1 : 50

GA

planning • architecture • design

ASSOCIATES

T: 01995 604514

E: info@GrahamAnthonyAssociates.com

W: www.GrahamAnthonyAssociates.com

2 CROSTON VILLA

HIGH STREET

GARSTANG

PRESTON

PR3 1EA

CLIENT

TOM HILL

DWG STATUS

Project Status

EXISTING PLANS AND ELEVATIONS

Beacon Fell View Holiday Park, 110 Higher road , Longridge , PR3 2TF

SCALE

1 : 50

DATE

JUNE 29

ALL DIMENSIONS TO BE CHECKED ON SITE AND ANY DISCREPANCIES TO BE REPORTED TO GRAHAM ANTHONY ASSOCIATES PRIOR TO PROCEEDING WITH ANY WORK. DO NOT RELY ON DIMENSIONS SHOWN ON DRAWINGS UNLESS REFERRED TO WRITTEN DIMENSIONS.