

PROPOSED PLANS, ELEVATIONS AND 3D ILLUSTRATION

Beacon Fell View Holiday Park, 110 Higher road , Longridge , PR3 2TF




L.H SIDE ELEVATION
1 : 50



R.H SIDE ELEVATION
1 : 50




VIEW TOWARDS THE FRONT

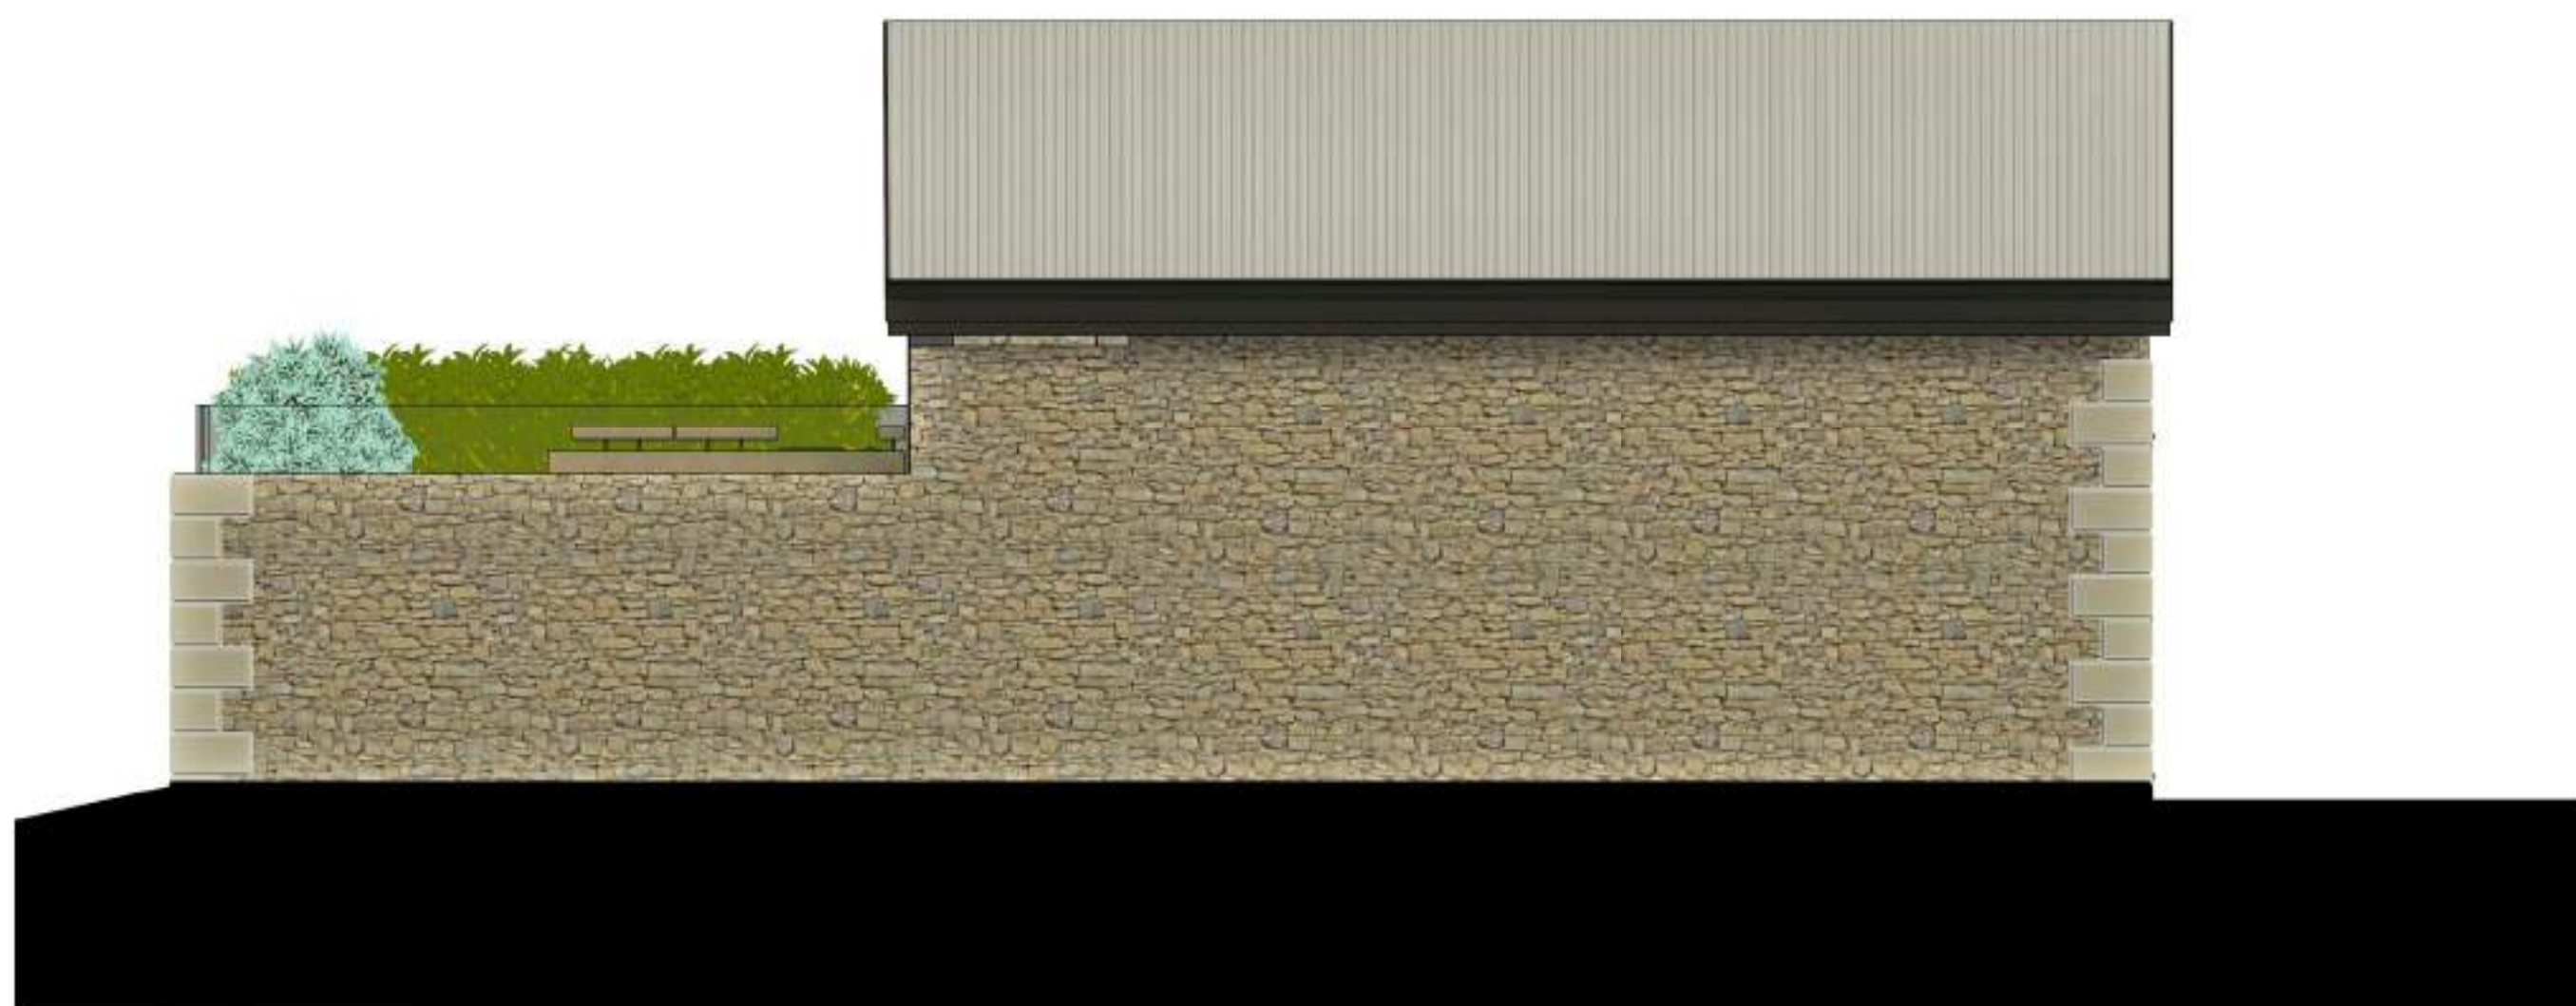


REAR ELEVATION
1 : 50



FRONT ELEVATION
1 : 50

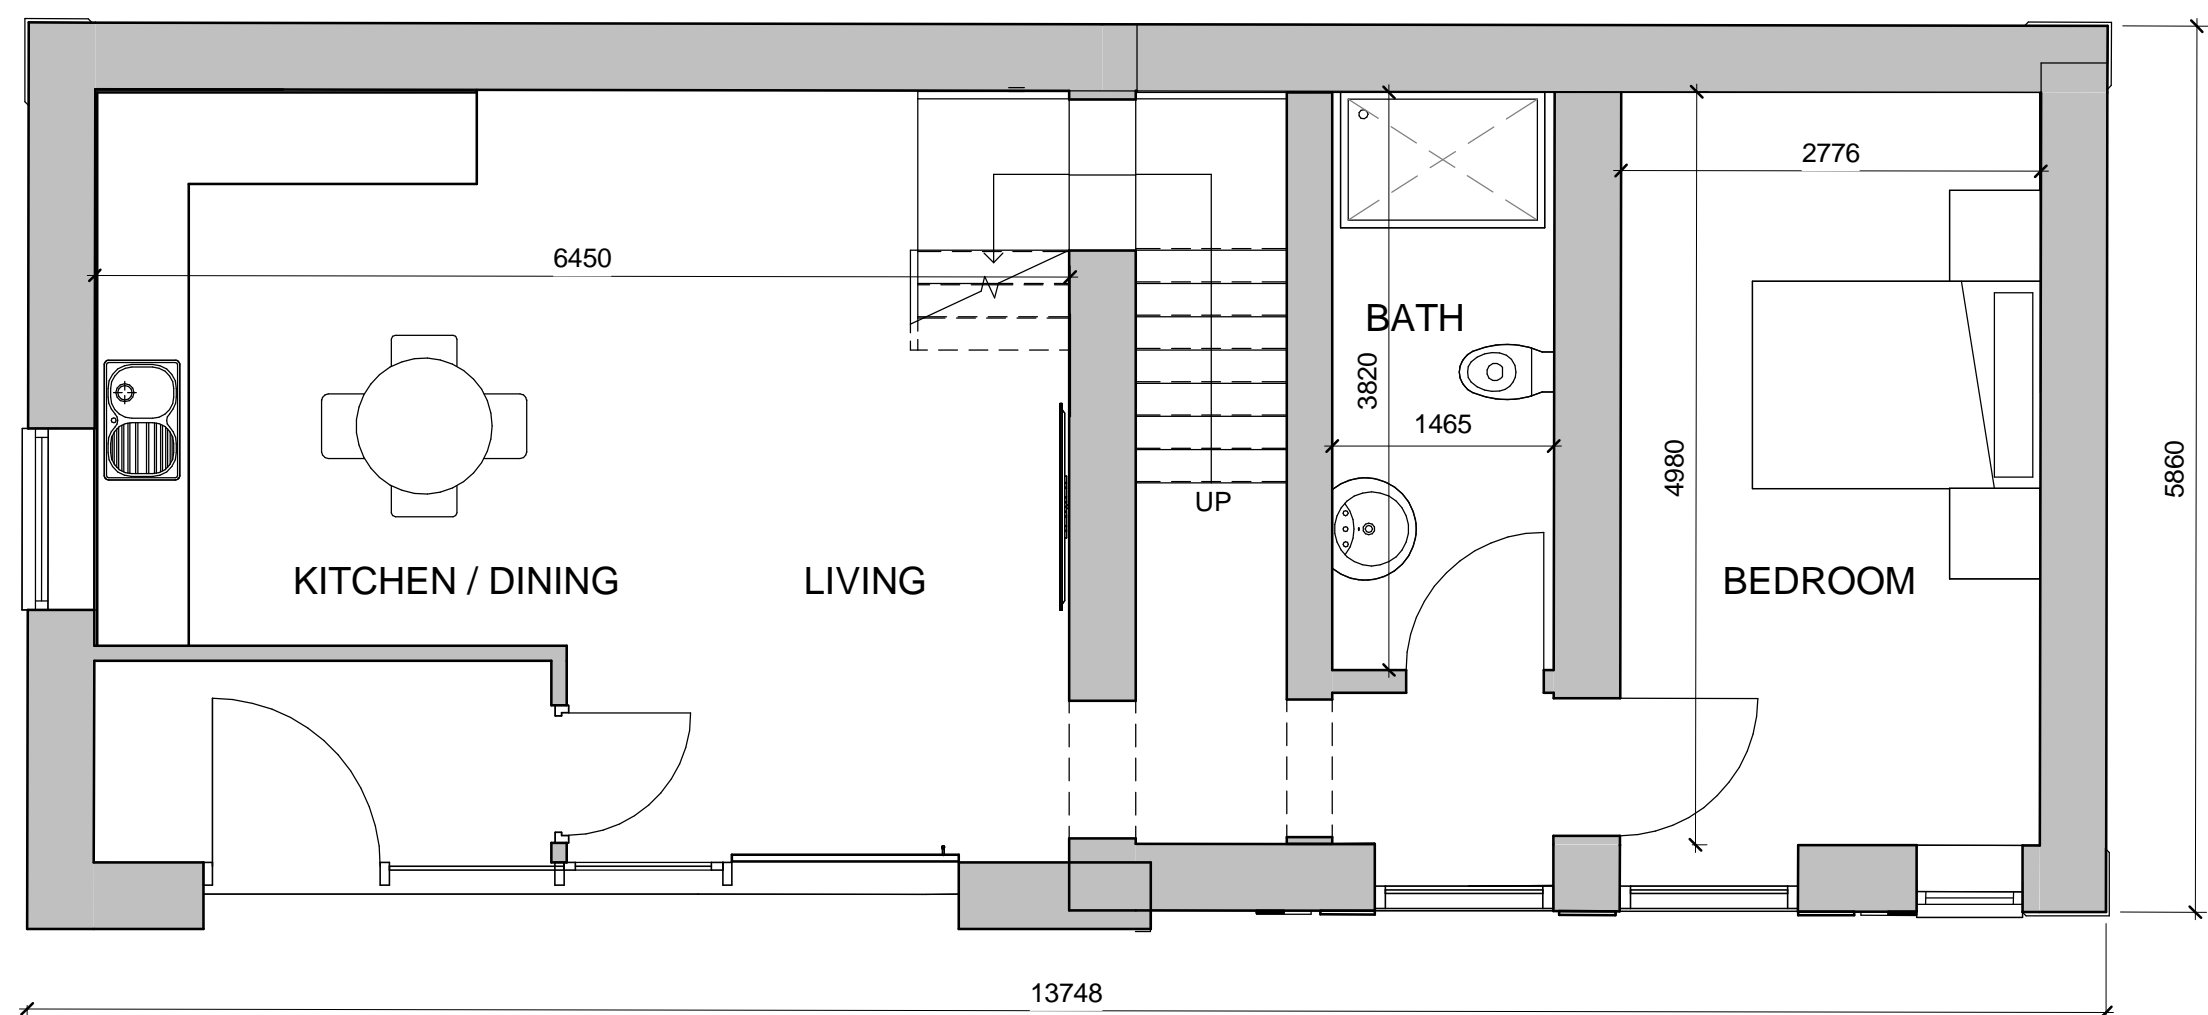

Ground Floor
1 : 50

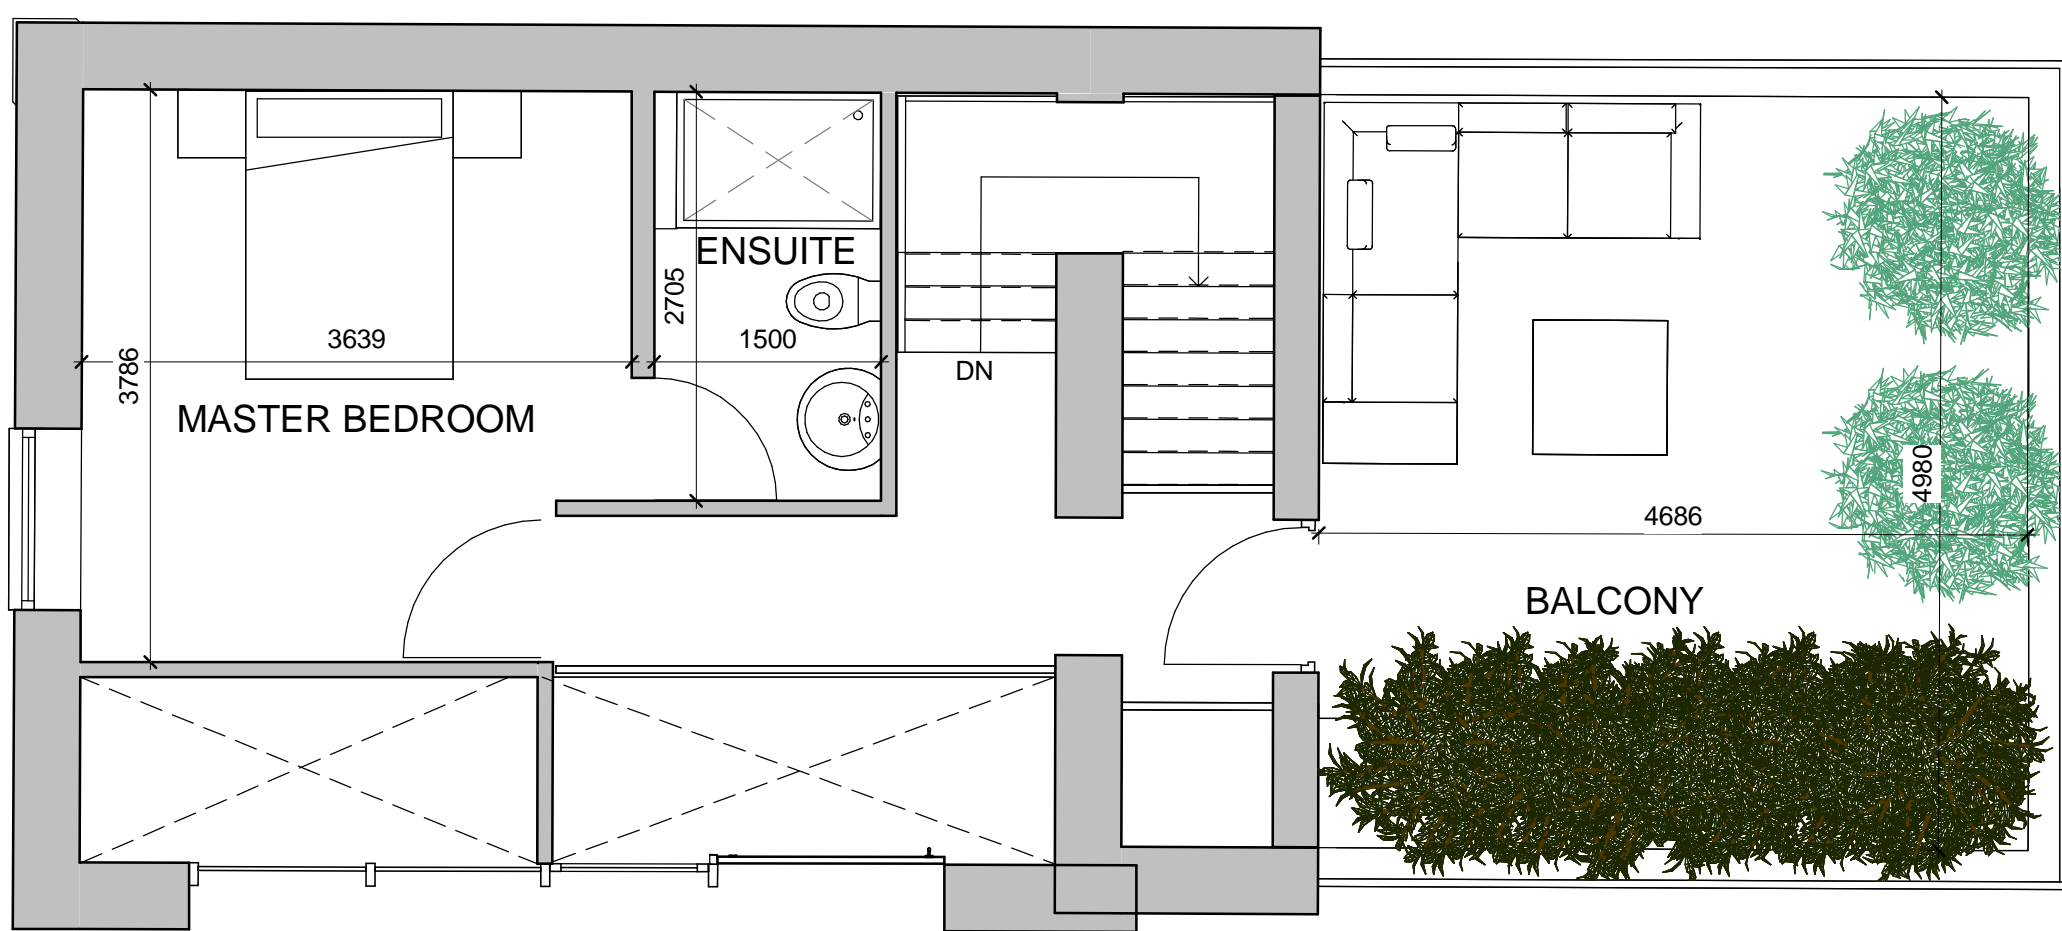

First Floor
1 : 50