


NOTES:
1: The Contractor, Sub Contractor or specialist supplier are responsible for confirming site dimensions prior to fabrication 2: Any dimensional discrepancies are to be reported to the Architect immediately

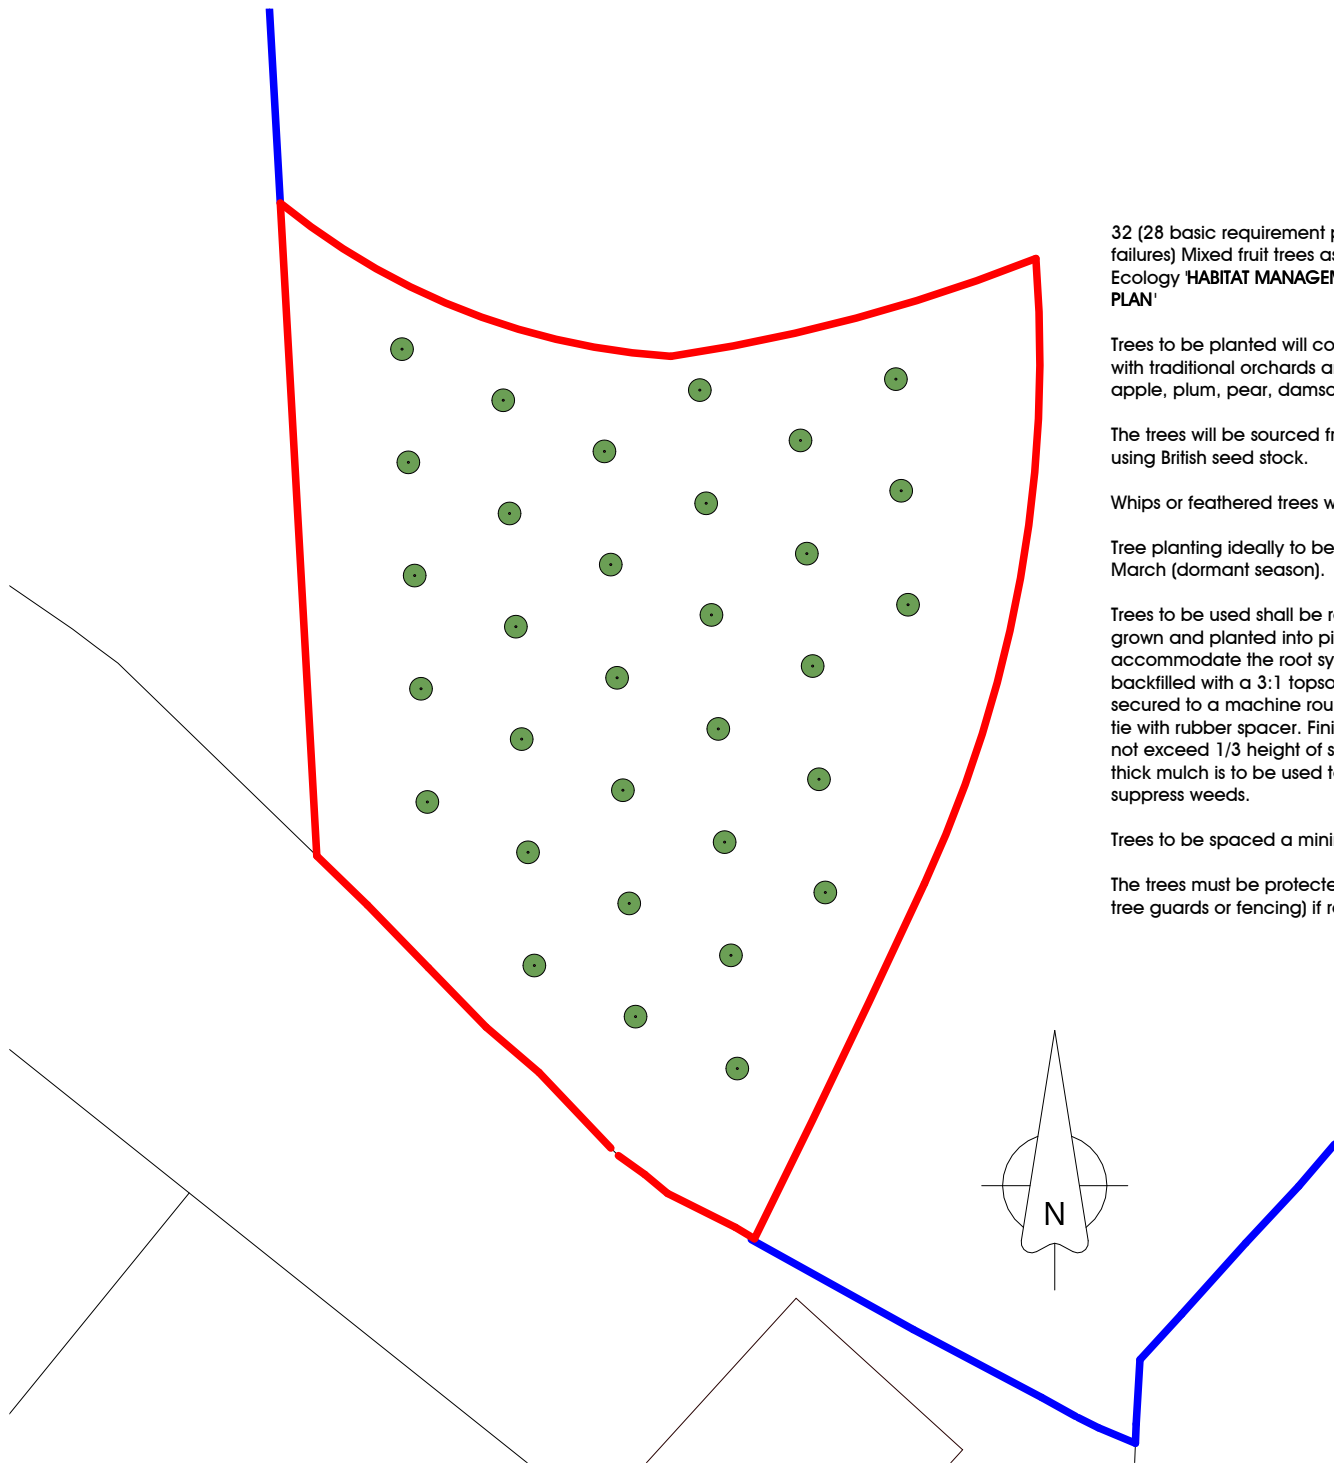

32 (28 basic requirement plus 4 to account for any failures) Mixed fruit trees as prescribed by Knight Sky Ecology 'HABITAT MANAGEMENT AND MONITORING PLAN'

Trees to be planted will comprise species associated with traditional orchards and include a combination of apple, plum, pear, damson and cherry.

The trees will be sourced from a reputable stockist using British seed stock.

Whips or feathered trees will be purchased.

Tree planting ideally to be undertaken November to March (dormant season).

Trees to be used shall be root balled or container grown and planted into pits of an appropriate size to accommodate the root system without restriction, backfilled with a 3:1 topsoil: compost mix and shall be secured to a machine rounded stake using 1 no. tree tie with rubber spacer. Finished height of stake shall not exceed 1/3 height of staked tree above ground. A thick mulch is to be used to retain moisture and suppress weeds.

Trees to be spaced a minimum of 3m apart.

The trees must be protected from grazing animals (via tree guards or fencing) if required.

Landscaping (Orchard area)
1 : 200