
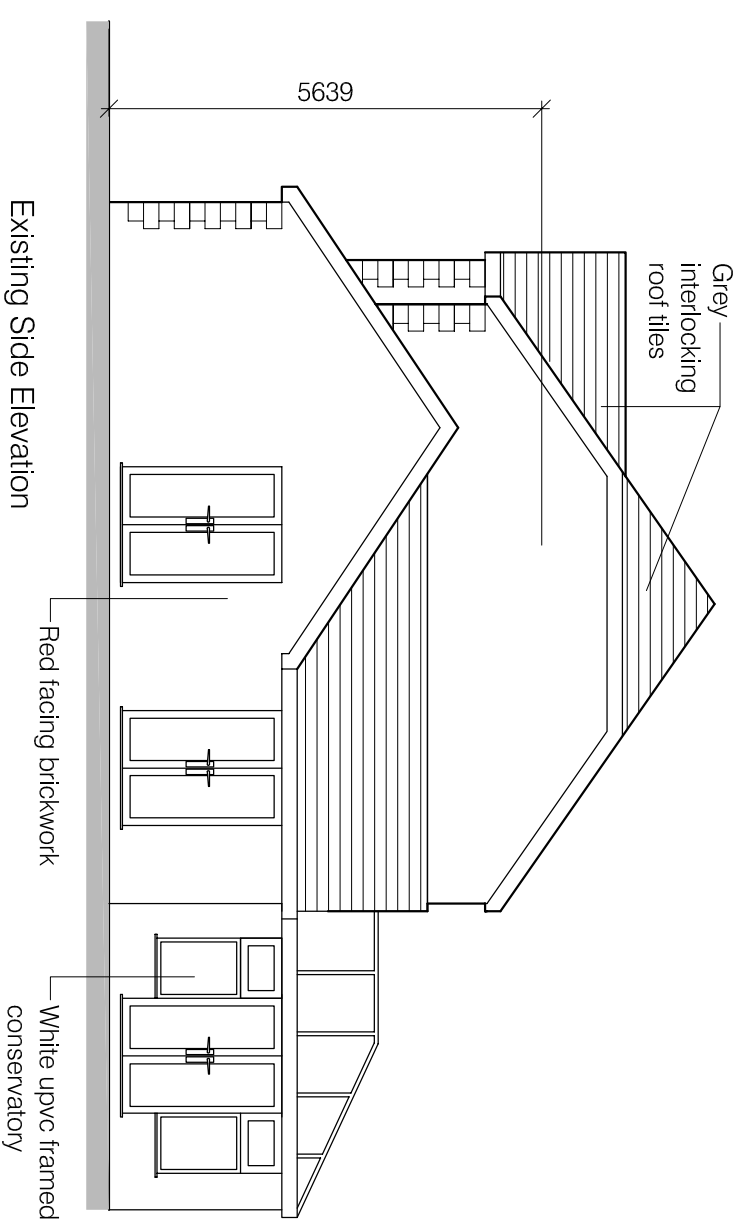
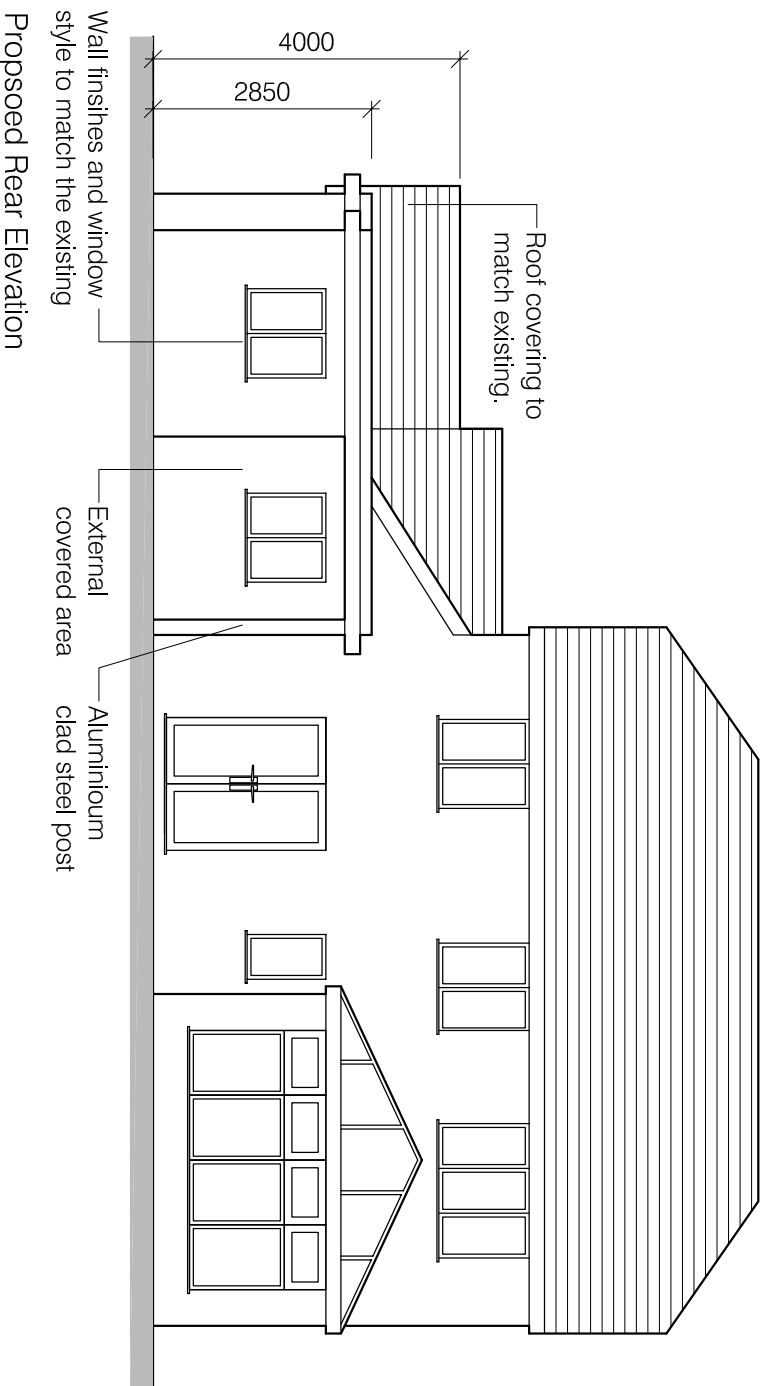



Do not scale. Contractors must check all dimensions on site before preparing production drawings or commencing any work. This drawing and its design is the copyright of LMC Architecture Limited and may not be reproduced in any form whatsoever without their prior express written consent.

Revision	Date	Revision note	Drawn by	Purpose of issue
-	12.03.25	First issue	LM	Planning

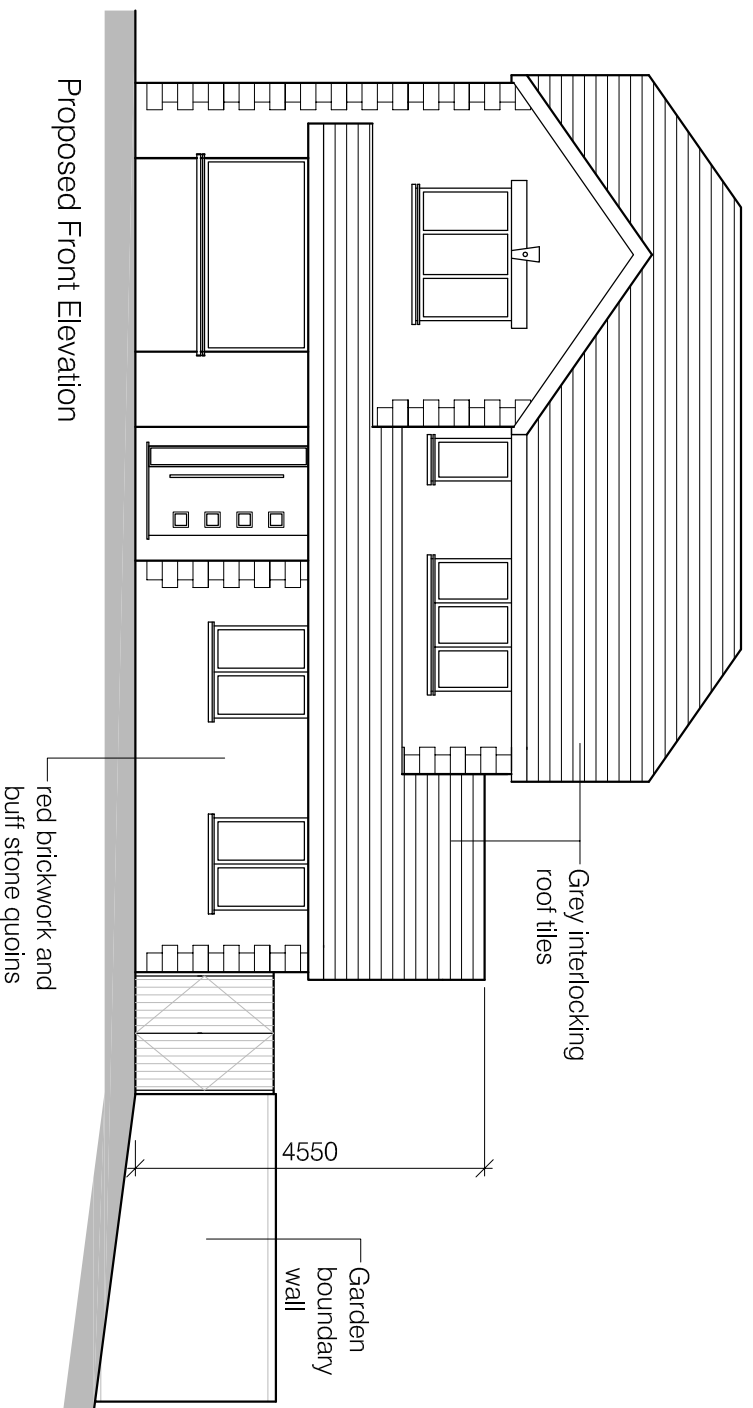

<p>Project Extension to 10 Nearley Syke Clitheroe</p> <p>Client Mr and Mrs Taylor</p>	<p>Drawing title Existing elevations</p> <p>Drawing number 1OMS – PL11</p>	<p>Scale 1:100 @ A3</p> <p>Date 12.03.25</p>	<p>LMC Architecture Limited Architectural design services</p> <p>4 Doveedale Drive, Ightenhill, Burnley, Lancashire, BB12 8XD Web : www.lmcarchitecture.co.uk</p>	
---	--	--	---	--