
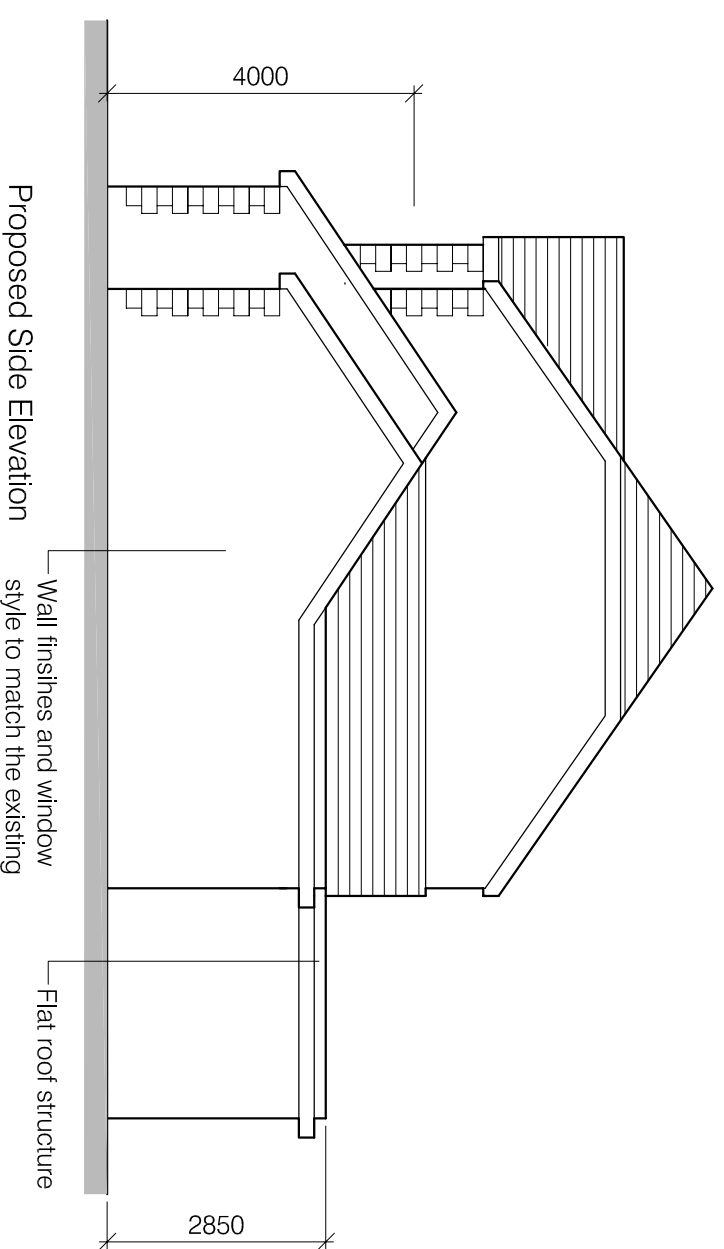
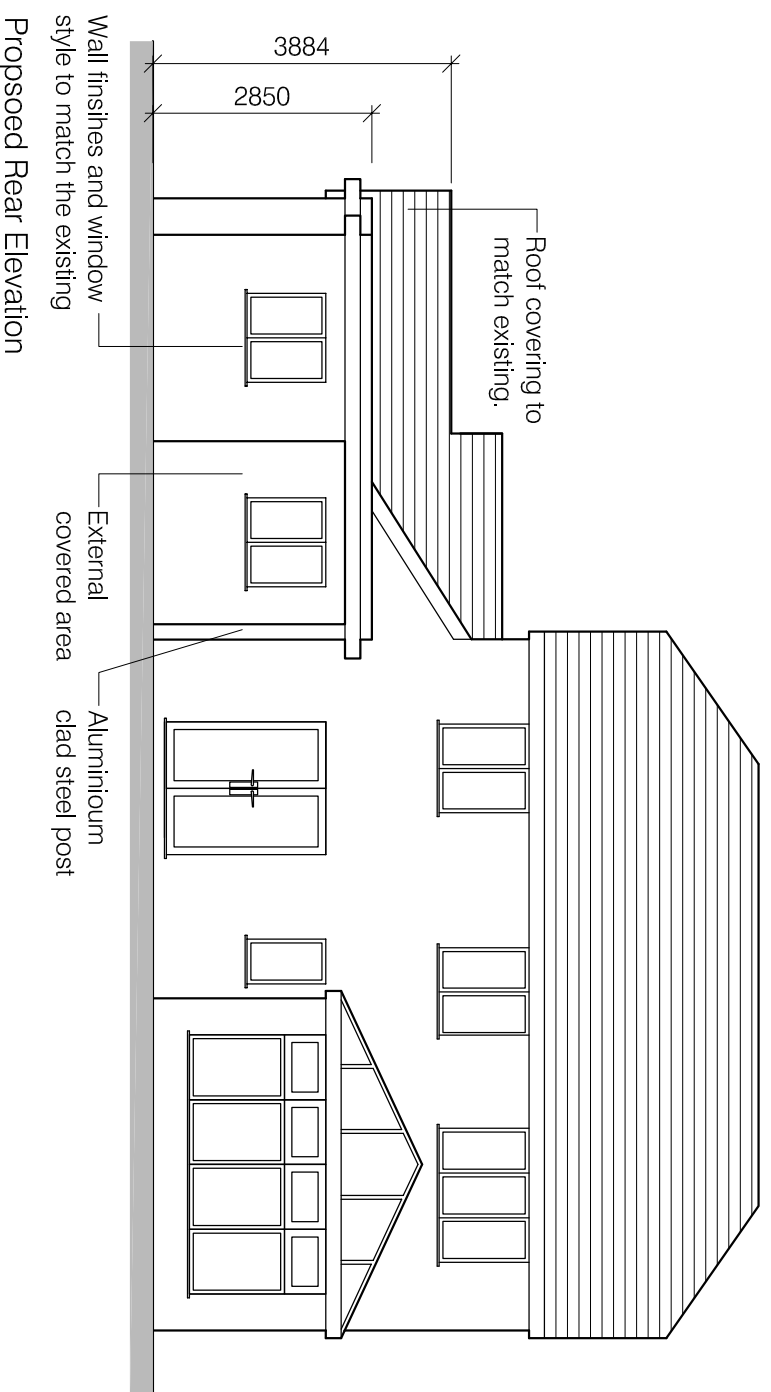



Do not scale. Contractors must check all dimensions on site before preparing production drawings or commencing any work. This drawing and its design is the copyright of LMC Architecture Limited and may not be reproduced in any form whatsoever without their prior express written consent.

Revision	Date	Revision note	Drawn by	Purpose of issue
A	08.08.25	Depth of side extension amended	LM	Planning

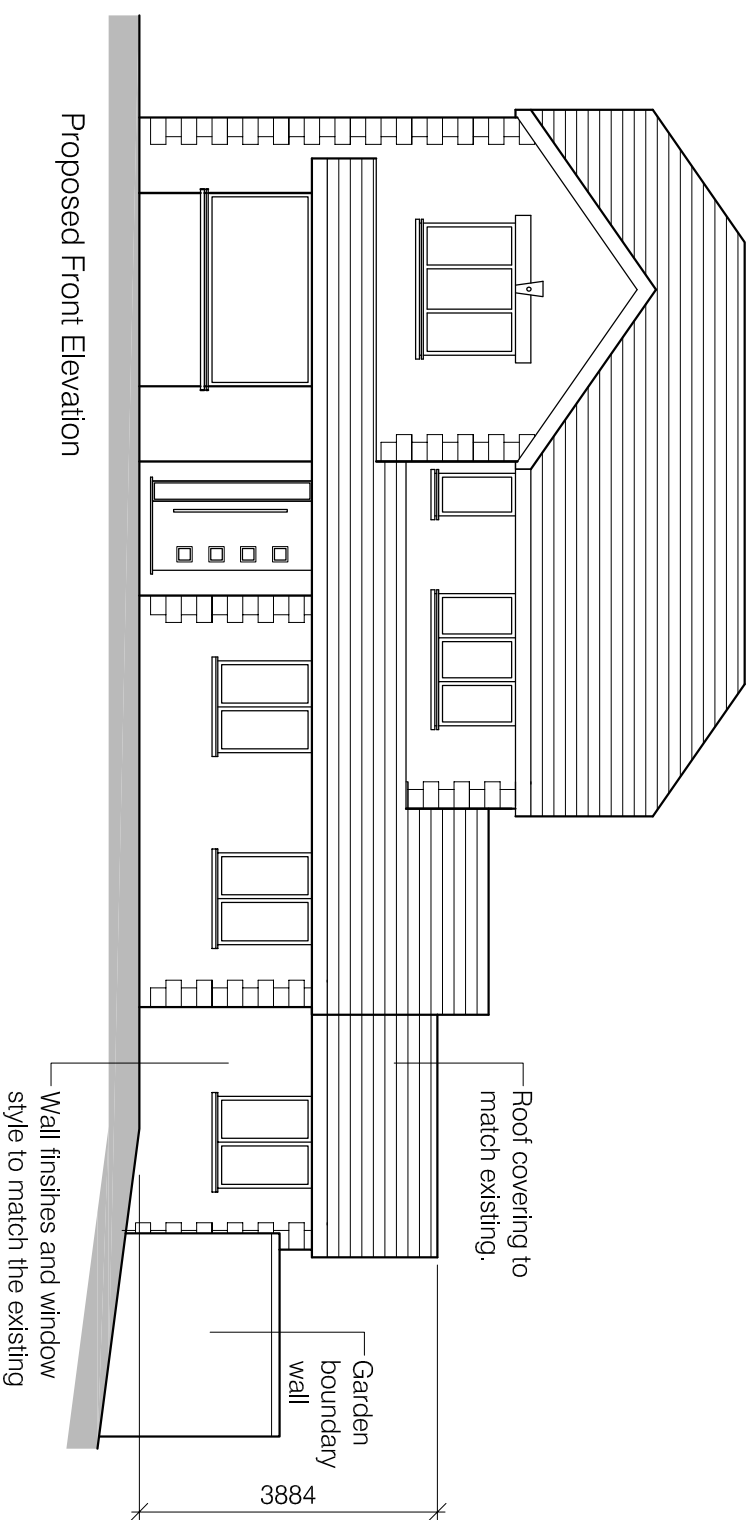

<p><b>Project</b> Extension to 10 Nearley Syke Clitheroe</p> <p><b>Client</b> Mr and Mrs Taylor</p>	<p><b>Drawing title</b> Proposed elevations</p> <p><b>Drawing number</b> 1OMS - PLO2 A</p>	<p><b>Scale</b> 1:100 @ A3</p> <p><b>Date</b> 12.03.25</p>	<p><b>LMC Architecture Limited</b> Architectural design services</p> <p>4 Dovedale Drive, Ightenhill, Burnley, Lancashire, BB12 8XD Web : <a href="http://www.lmcarchitecture.co.uk">www.lmcarchitecture.co.uk</a></p>	
---	--	--	--	--