



This drawing is to be read in conjunction with all relevant Architect, consultants' and specialists' drawings and specifications. The Architect is to be notified of any discrepancies before proceeding. Do not scale from this drawing. All dimensions and levels are to be checked on site. This drawing is subject to copyright. All work carried out before Planning and Building Permission has been granted is at the contractor/clients risk.

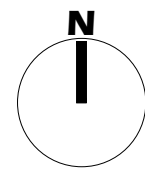

**LOCATION PLAN -**

1:1250 Scale

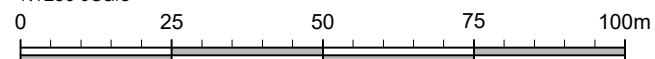

**REVISIONS:**

**Rev A - Amendment. - DATE - INITIALS**

Client  
Mr and Mrs Schofield

Job Title  
Proposed Rear Extension  
and Internal Alterations at:  
29 Somerset Avenue  
Wilpshire  
Blackburn  
BB1 9LJ

Drawing Title  
Location Plan.

Scale 1:1250 @A3	Date June '25	Drawn TDM
---------------------	------------------	--------------



**SUNDERLAND PEACOCK ARCHITECTS**

SUNDERLAND PEACOCK & ASSOCIATES LTD.  
HAZELMERE, PINLICO ROAD, CLITHEROE  
LANCASHIRE, BB7 2AG  
T 01200 423178 F 01200 427328  
E info@sunderlandpeacock.com  
www.sunderlandpeacock.com



**7193 -L01**