



REVISIONS			
REV A	27 / 02 / 25	DM	MB
DRAWING UPDATED 'FOR CONSTRUCTION'			
REV B	29 / 05 / 25	MB	TL
MINOR UPDATES TO SUIT ARCHITECTS XREF INCLUDING BOH AND EV CHARGER.			

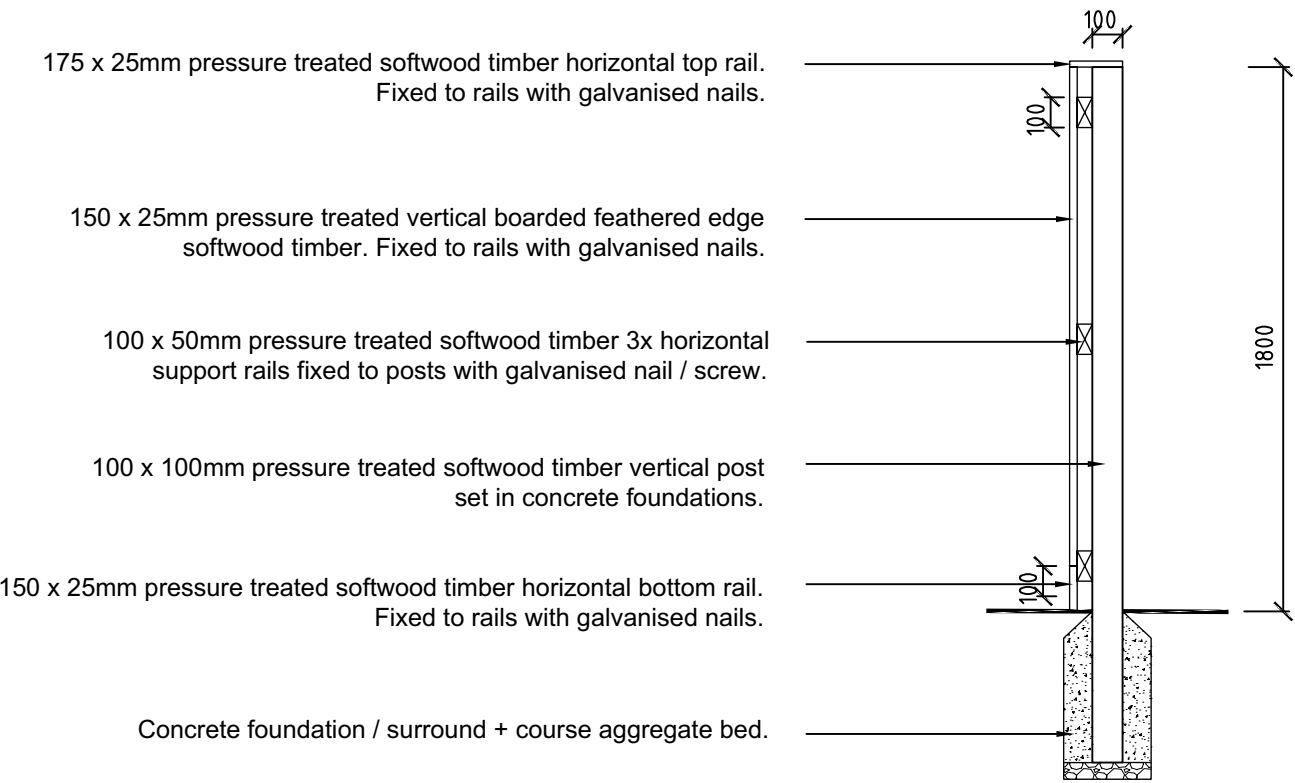

TYPICAL SECTION - 1.8M FEATHERED EDGE FENCE

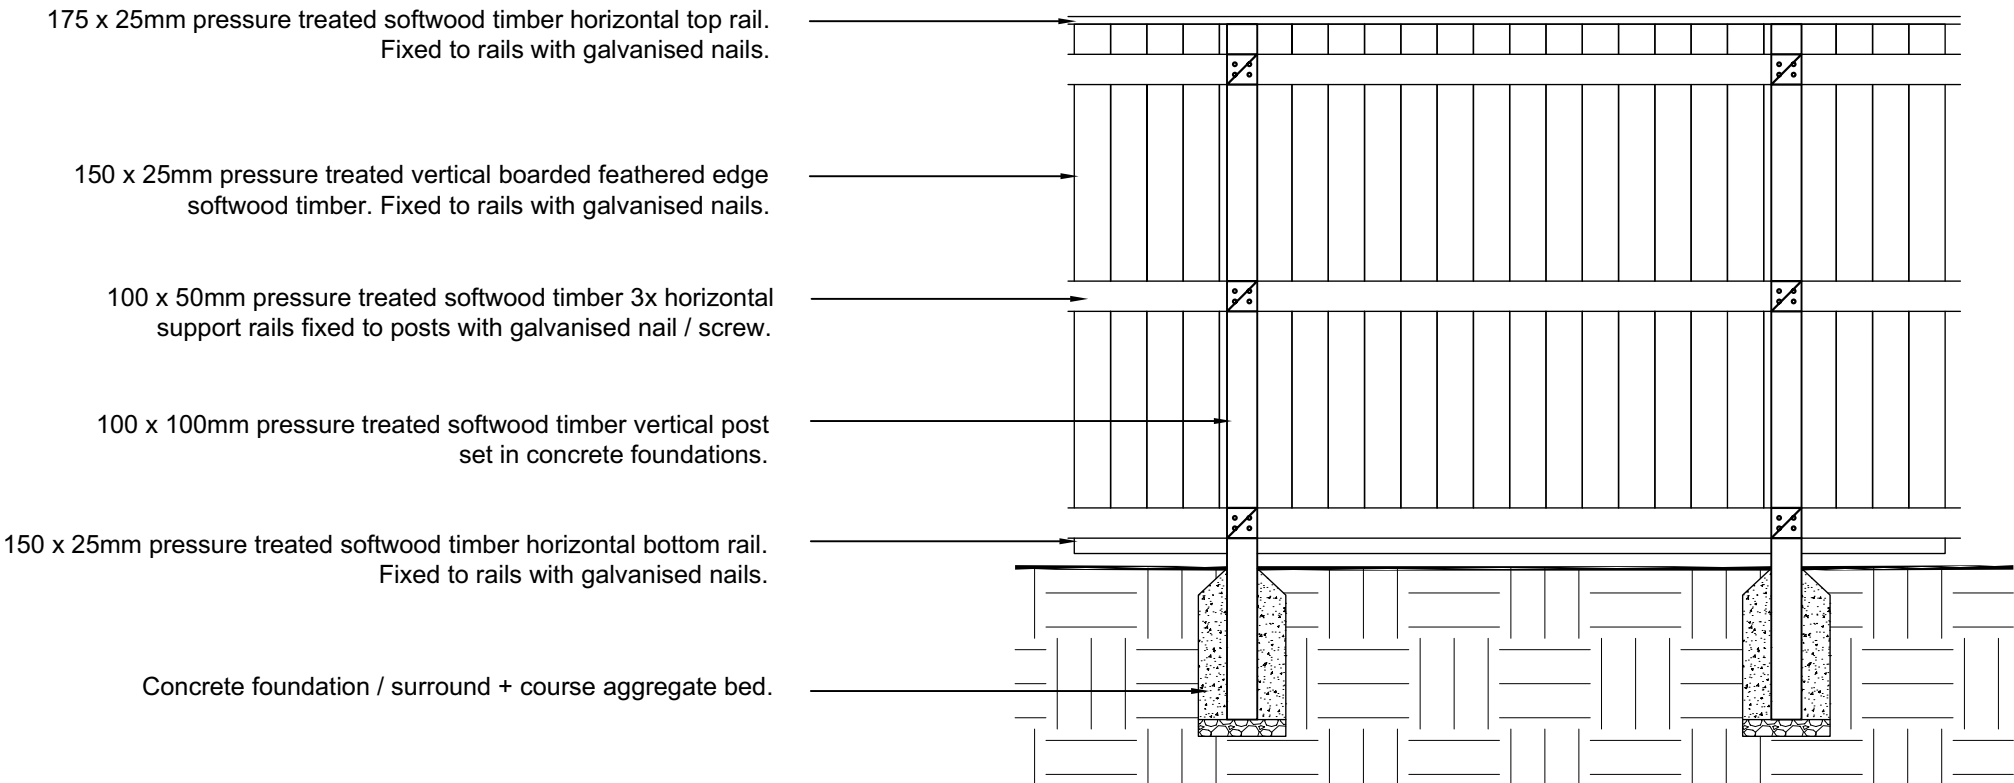

TYPICAL ELEVATION - 1.8M FEATHERED EDGE FENCE

EXAMPLE IMAGE OF FEATHERED EDGE FENCE ENCLOSURE



IMPORTANT:
Drawings not to be used for construction and/or scaled from. Drawing information based on original drawings and survey information provided by others. All levels, material junctions, landscape build-ups, landscape furniture installation and foundations shown as indicative and to be confirmed with necessary manufacturers and engineers' specifications. See JPS engineers' drawings for further details on levels, drainage, kerbs, edge details, build ups, equipment build ups and foundations.

FOR TENDER

PROJECT
CARE HOME, STANDEN, CLITHEROE

TITLE
1.8M FEATHERED EDGE FENCE DETAIL

Woodside, Carter's Lane, Ilkley,
West Yorkshire, LS28 0DQ

www.telandscape.co.uk
info@telandscape.co.uk

phone : 01943 512010
mobile : 07855 770428

SCALE
1 / 20 @A2

DRAWN BY
MB

REVIEWED
TL

DATE
09 / 05 / 2023

REVISION
B

DRAWING NO
220018-TEL-ZZ-XX-DR-L-112

This document is uncontrolled if printed

tel

Landscapearchitects