

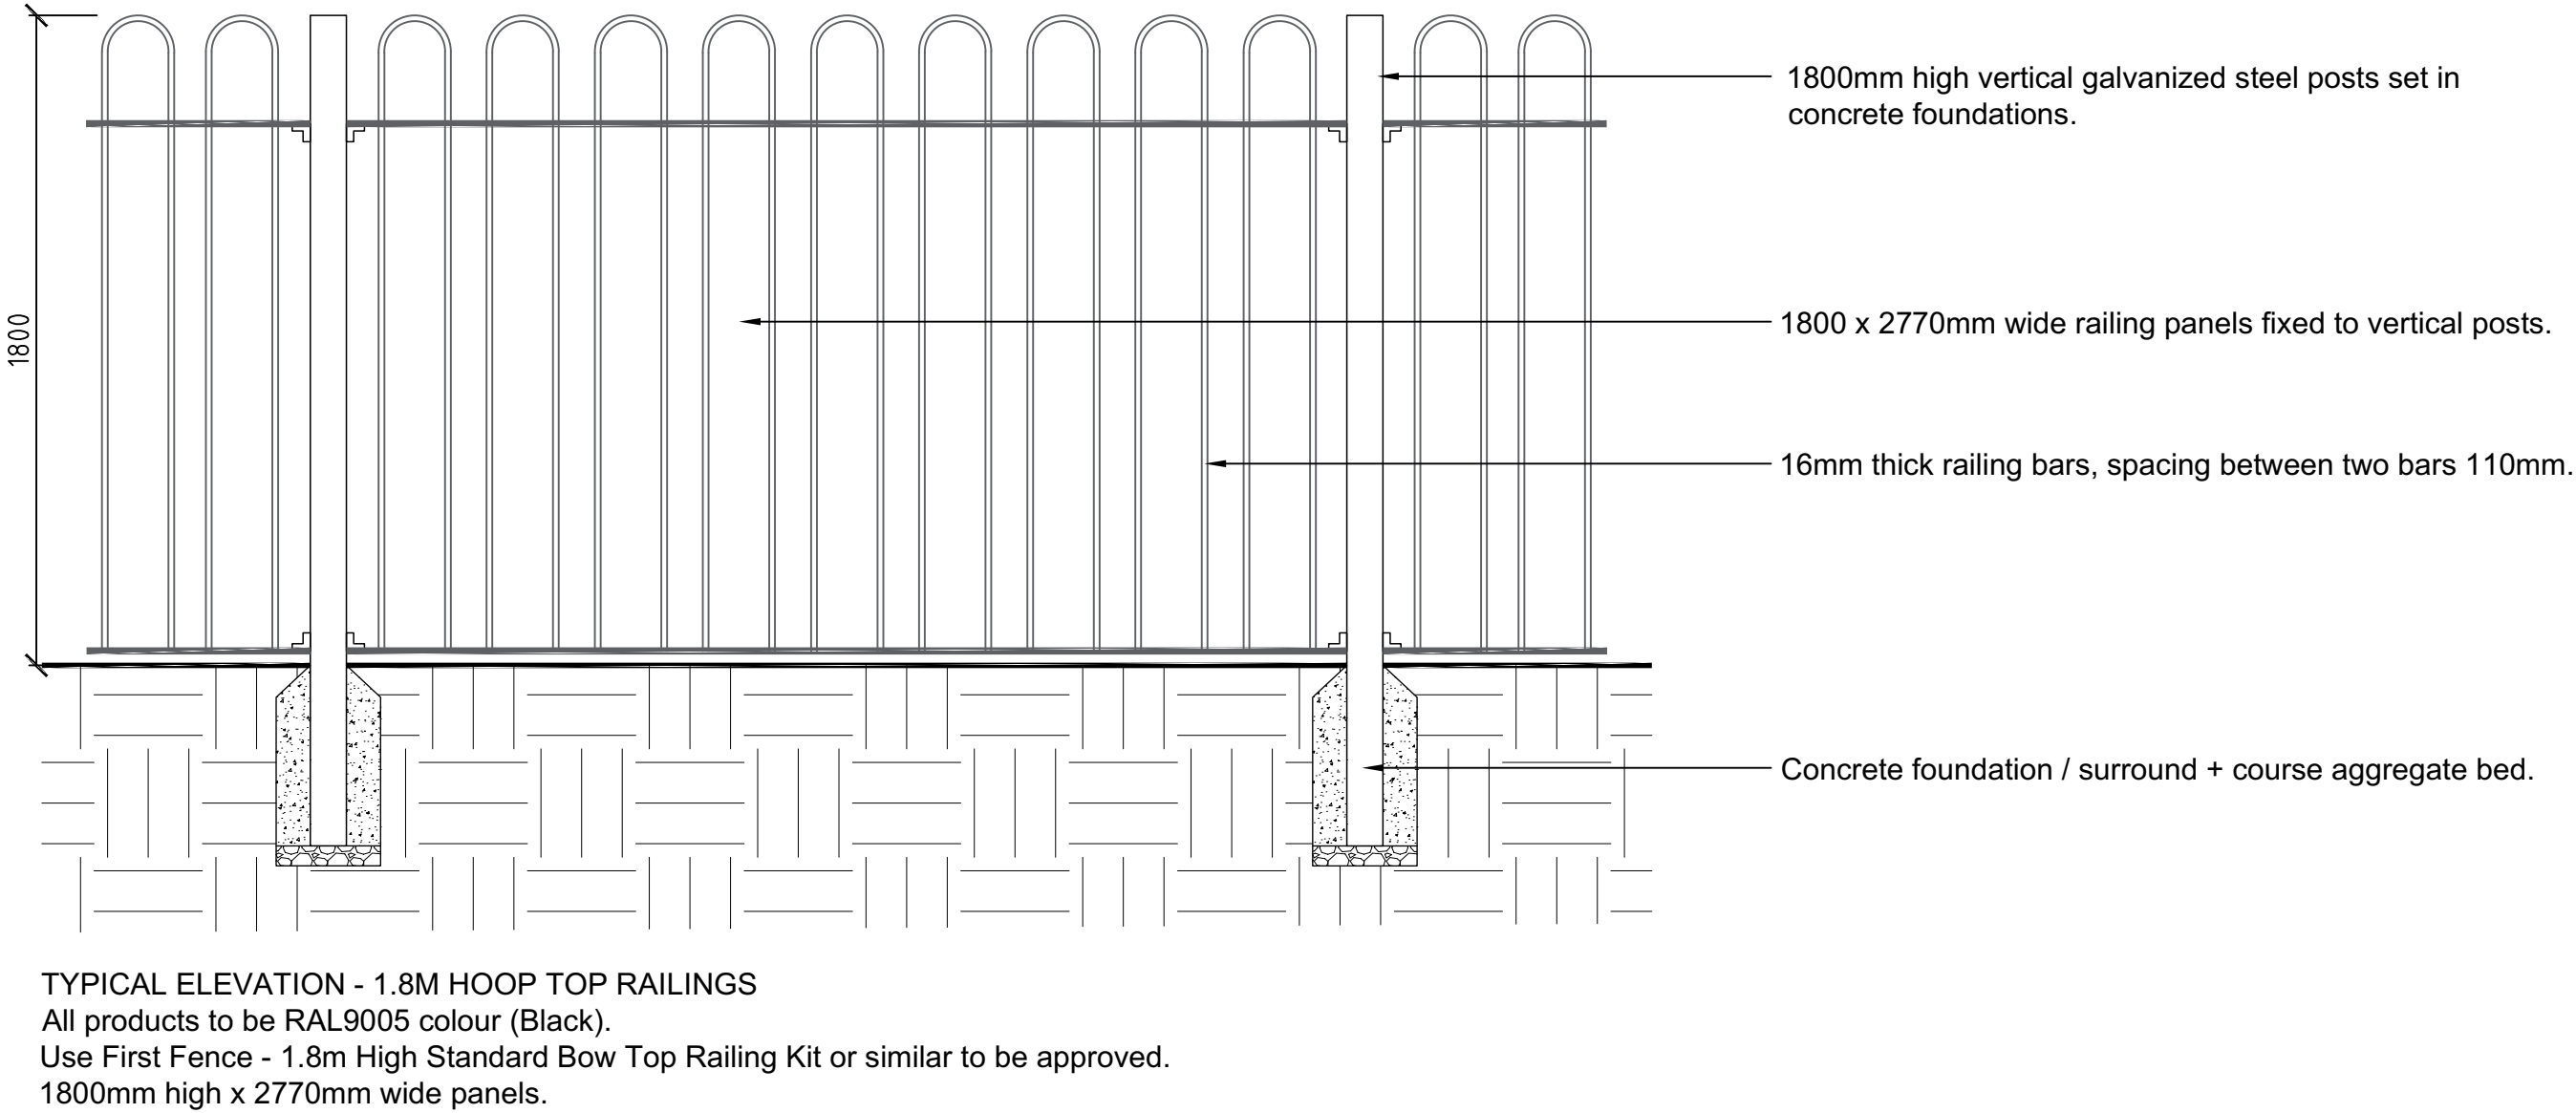


REVISIONS			
REV A	27 / 02 / 25	DM	MB
DRAWING UPDATED 'FOR CONSTRUCTION'			
REV B	29 / 05 / 25	MB	TL
MINOR UPDATES TO SUIT ARCHITECTS XREF INCLUDING BOH AND EV CHARGER.			

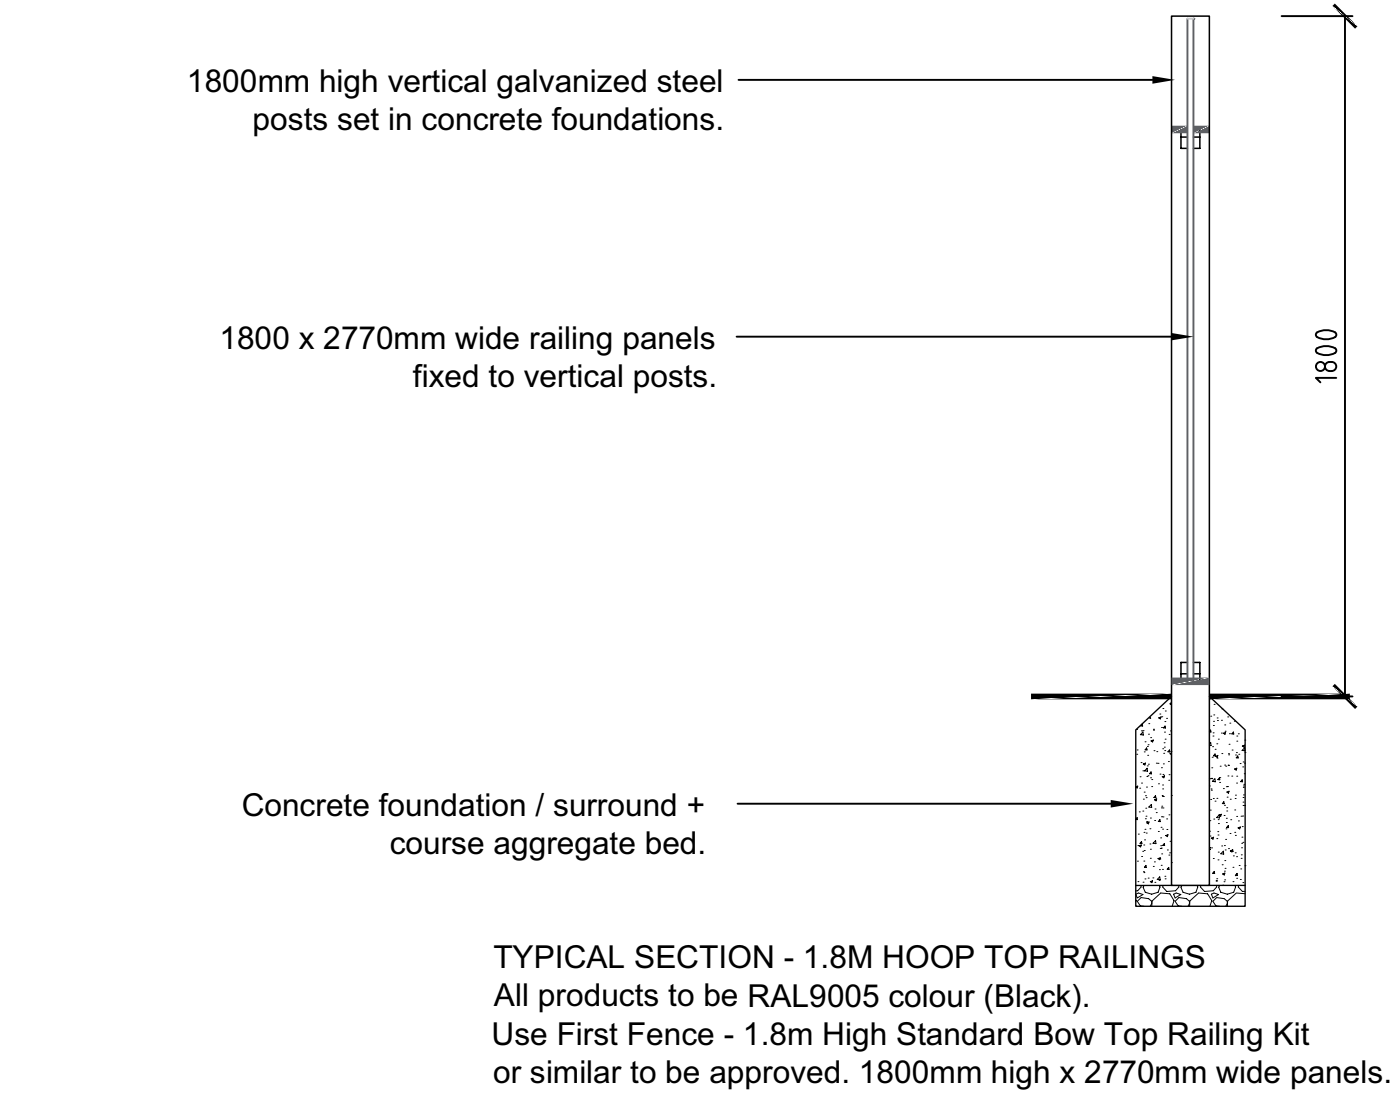

EXAMPLE IMAGE - First Fence - 1.8m High Standard Bow Top Railing Kit or similar to be approved. 1800mm high x 2770mm wide panels. All products to be RAL9005 colour (Black).

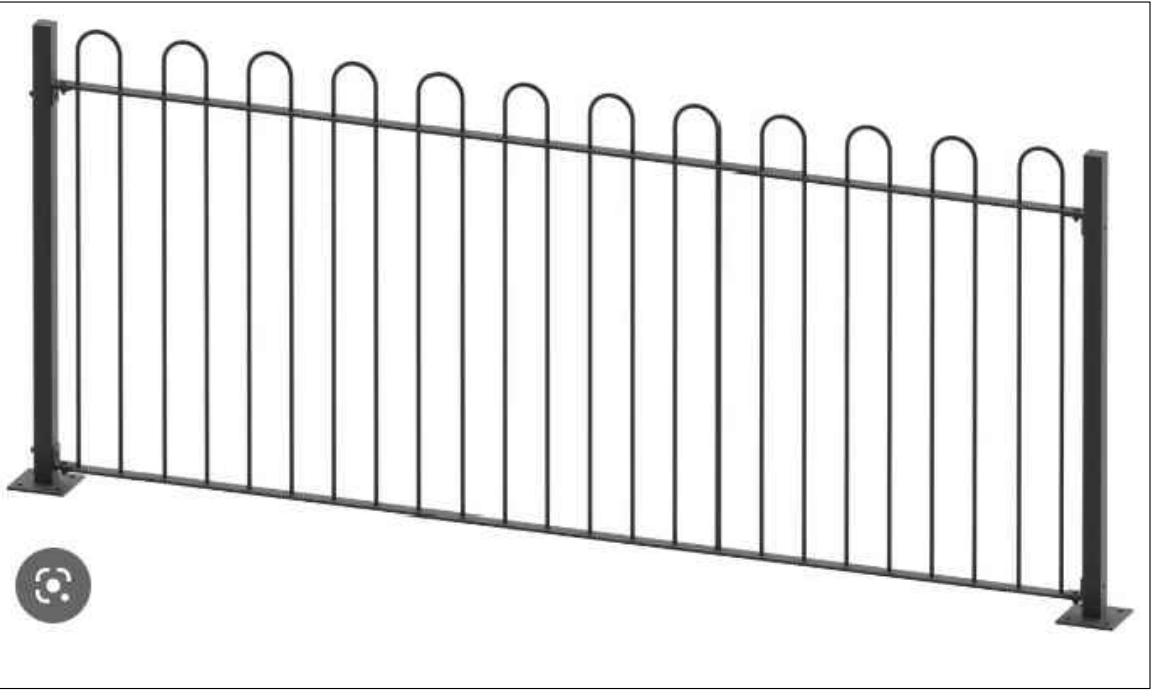

IMPORTANT:
Drawings not to be used for construction and/or scaled from. Drawing information based on original drawings and survey information provided by others. All levels, material junctions, landscape build-ups, landscape furniture installation and foundations shown as indicative and to be confirmed with necessary manufacturers and engineers' specifications. See JPS engineers' drawings for further details on levels, drainage, kerbs, edge details, build ups, equipment build ups and foundations.

FOR CONSTRUCTION

PROJECT

CARE HOME, STANDEN, CLITHEROE

TITLE

1.8M HOOP TOP RAILINGS DETAIL

Woodside, Carter's Lane, Ilkley, West Yorkshire, LS28 0DQ

www.telandscape.co.uk
info@telandscape.co.uk

phone : 01943 512010
mobile : 07855 770428

SCALE

1 / 20 @A2

DRAWN BY

DM

REVIEWED

TL

DATE

18 / 04 / 2023

REVISION

B

DRAWING NO

220018-TEL-ZZ-XX-DR-L-114

This drawing and the works depicted there in are the copyright of TEL Landscape Architects and may not be used, copied or amended except by written permission.

This document is uncontrolled if printed

Landscapearchitects

tel