


File name: C:\Users\WINDOWS1\MODE DROPBOX\PROJECT\MANCHESTER\I. PROPOSALS\J32-8959-PS-001.DWG
Last saved by: WINDOWS1 Last Plotted: 2025-06-09

Project Management Initials: Designer: LCW Checked: MA Approved: ME
ISO A3 297mm x 420mm

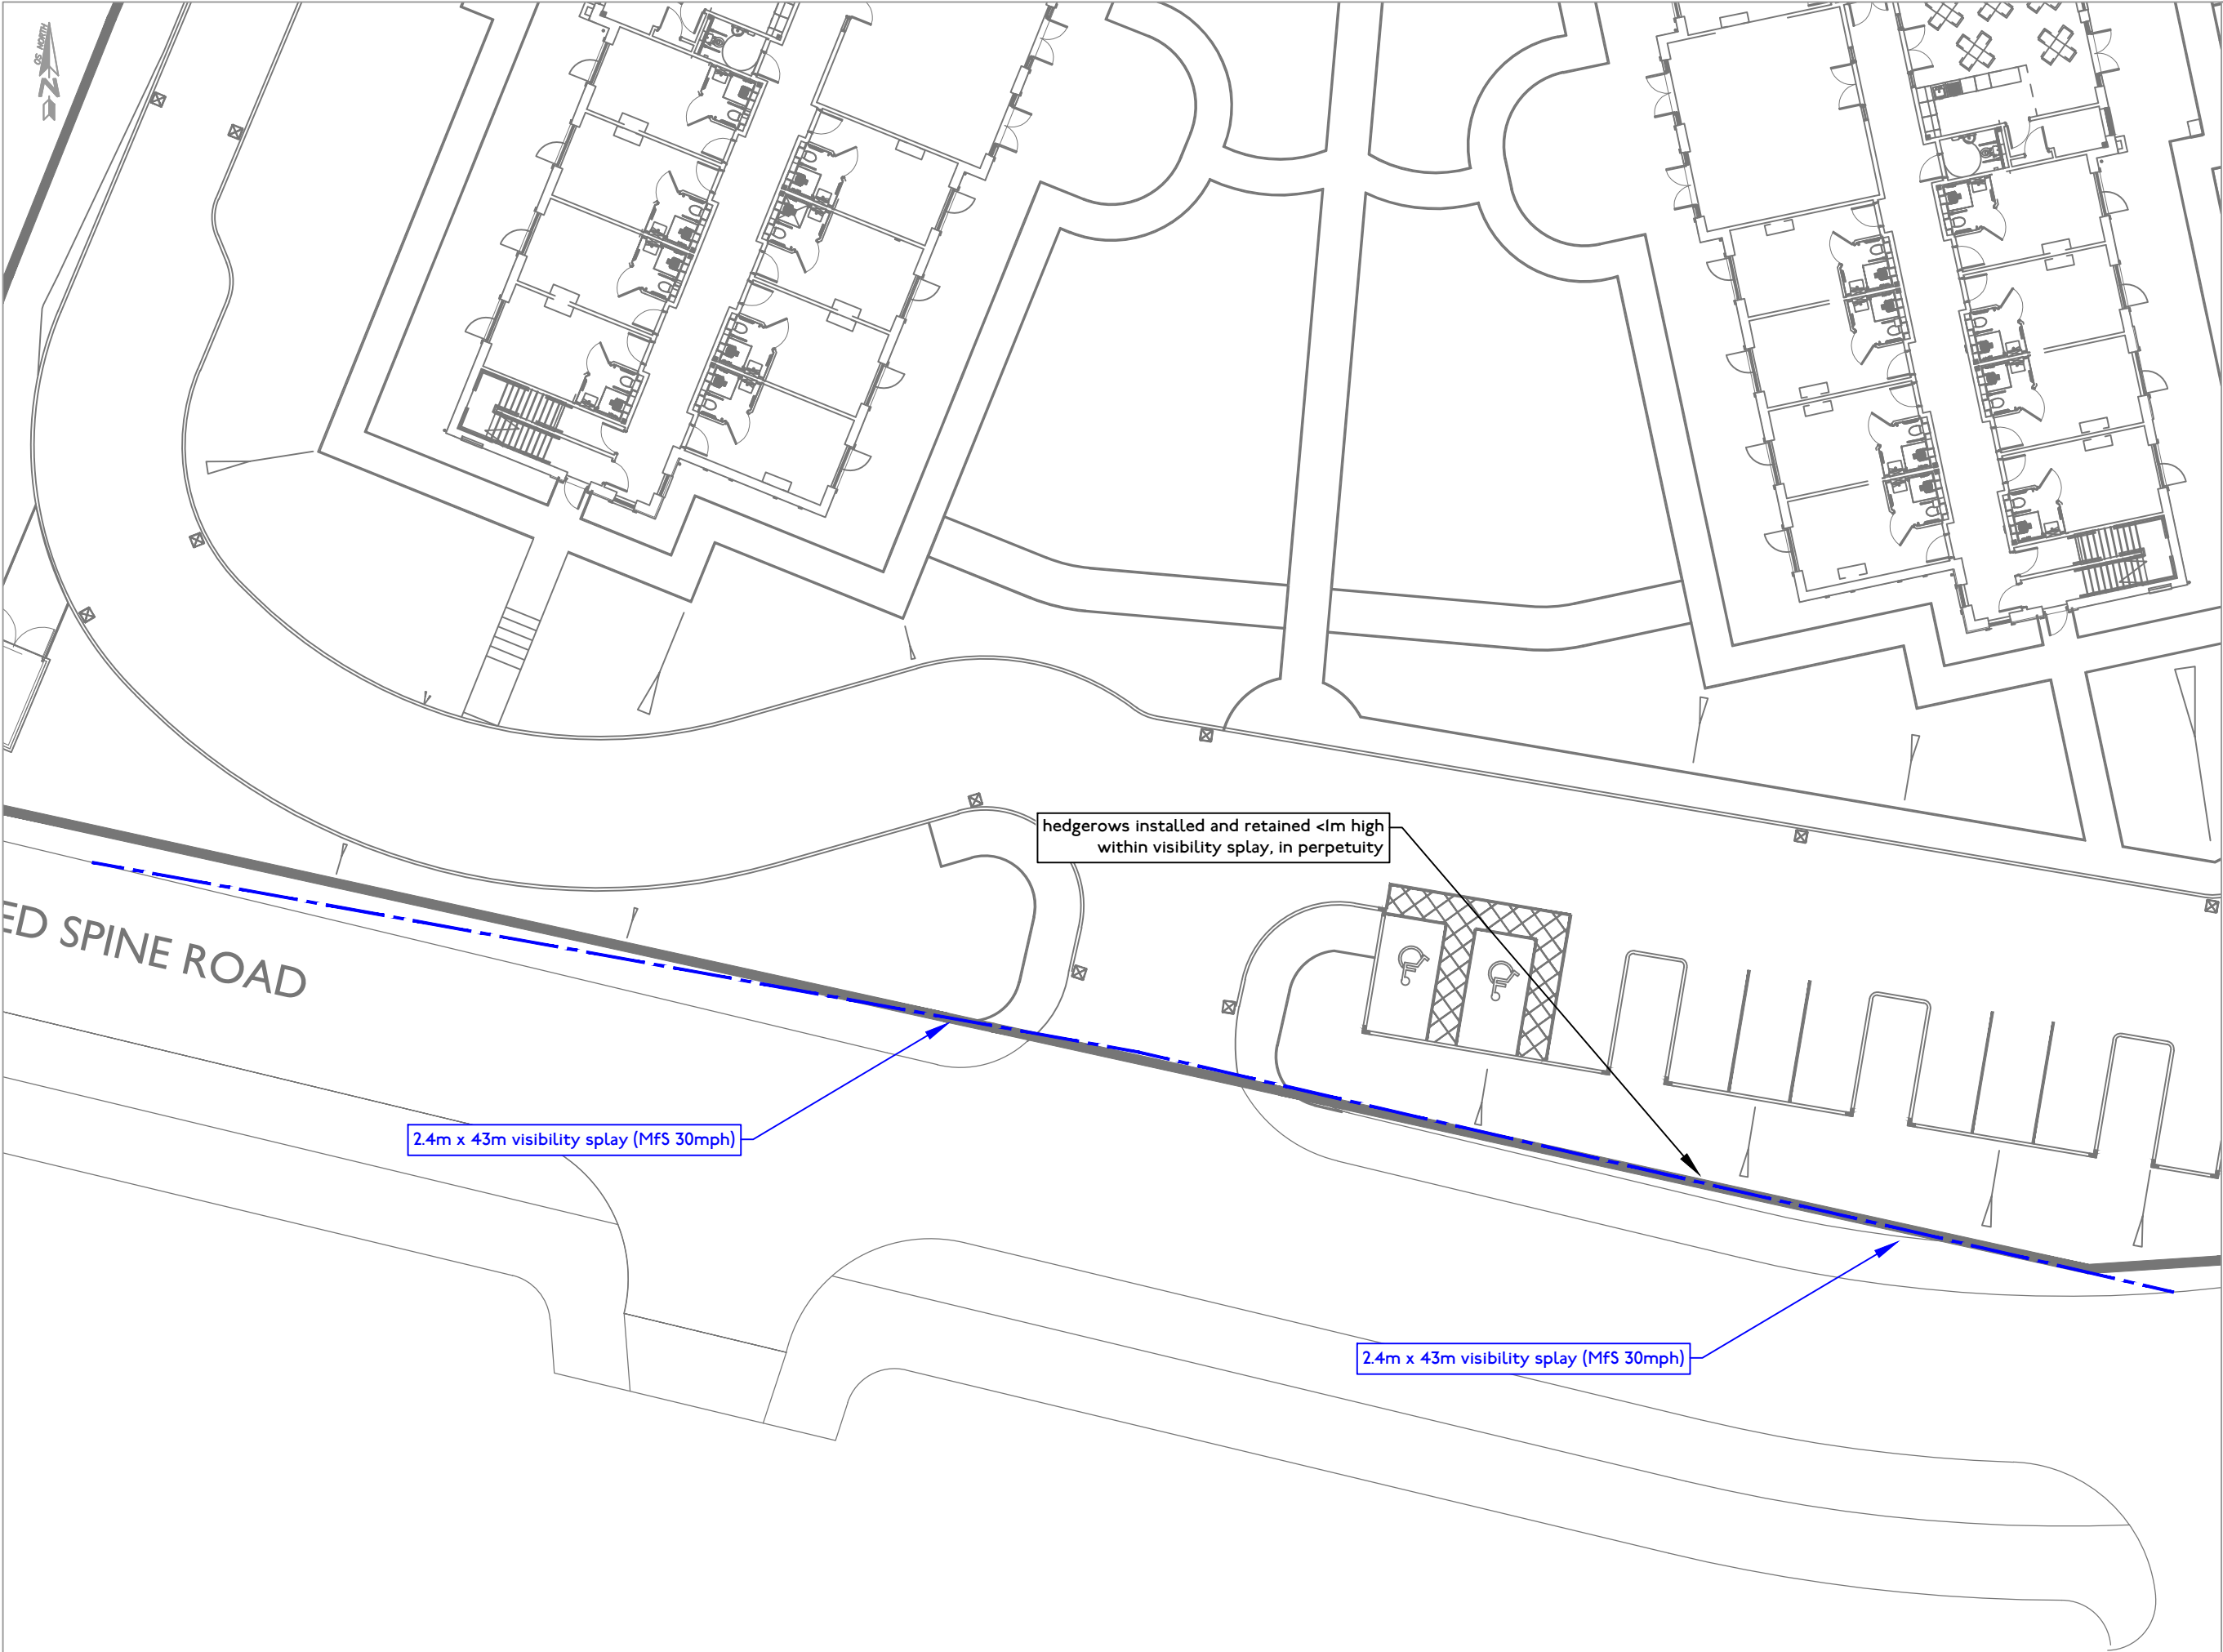

transport planning

t 0161 464 9495
e info@modetransport.co.uk
w www.modetransport.co.uk

- notes:
1. this drawing is to be read in conjunction with all other relevant drawings, any discrepancies, errors or omissions to be brought to the attention of overseeing organisation.
 2. all dimensions to be checked before commencement of work on site.
 3. all dimensions in metres unless otherwise stated.
 4. the design is subject to approval of lancashire county council.
 5. drawing based on topographical survey.

issue/revision		
i/r	date	issued description

client: eric wright construction
project: proposed care home, clitheroe
project number: J328959
scale: 1:250@A3
drawing title:
access visibility splay
drawing number:
J32-8959-PS-001