

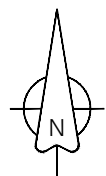


NOTES:
1: This drawing is for Planning Application purposes only

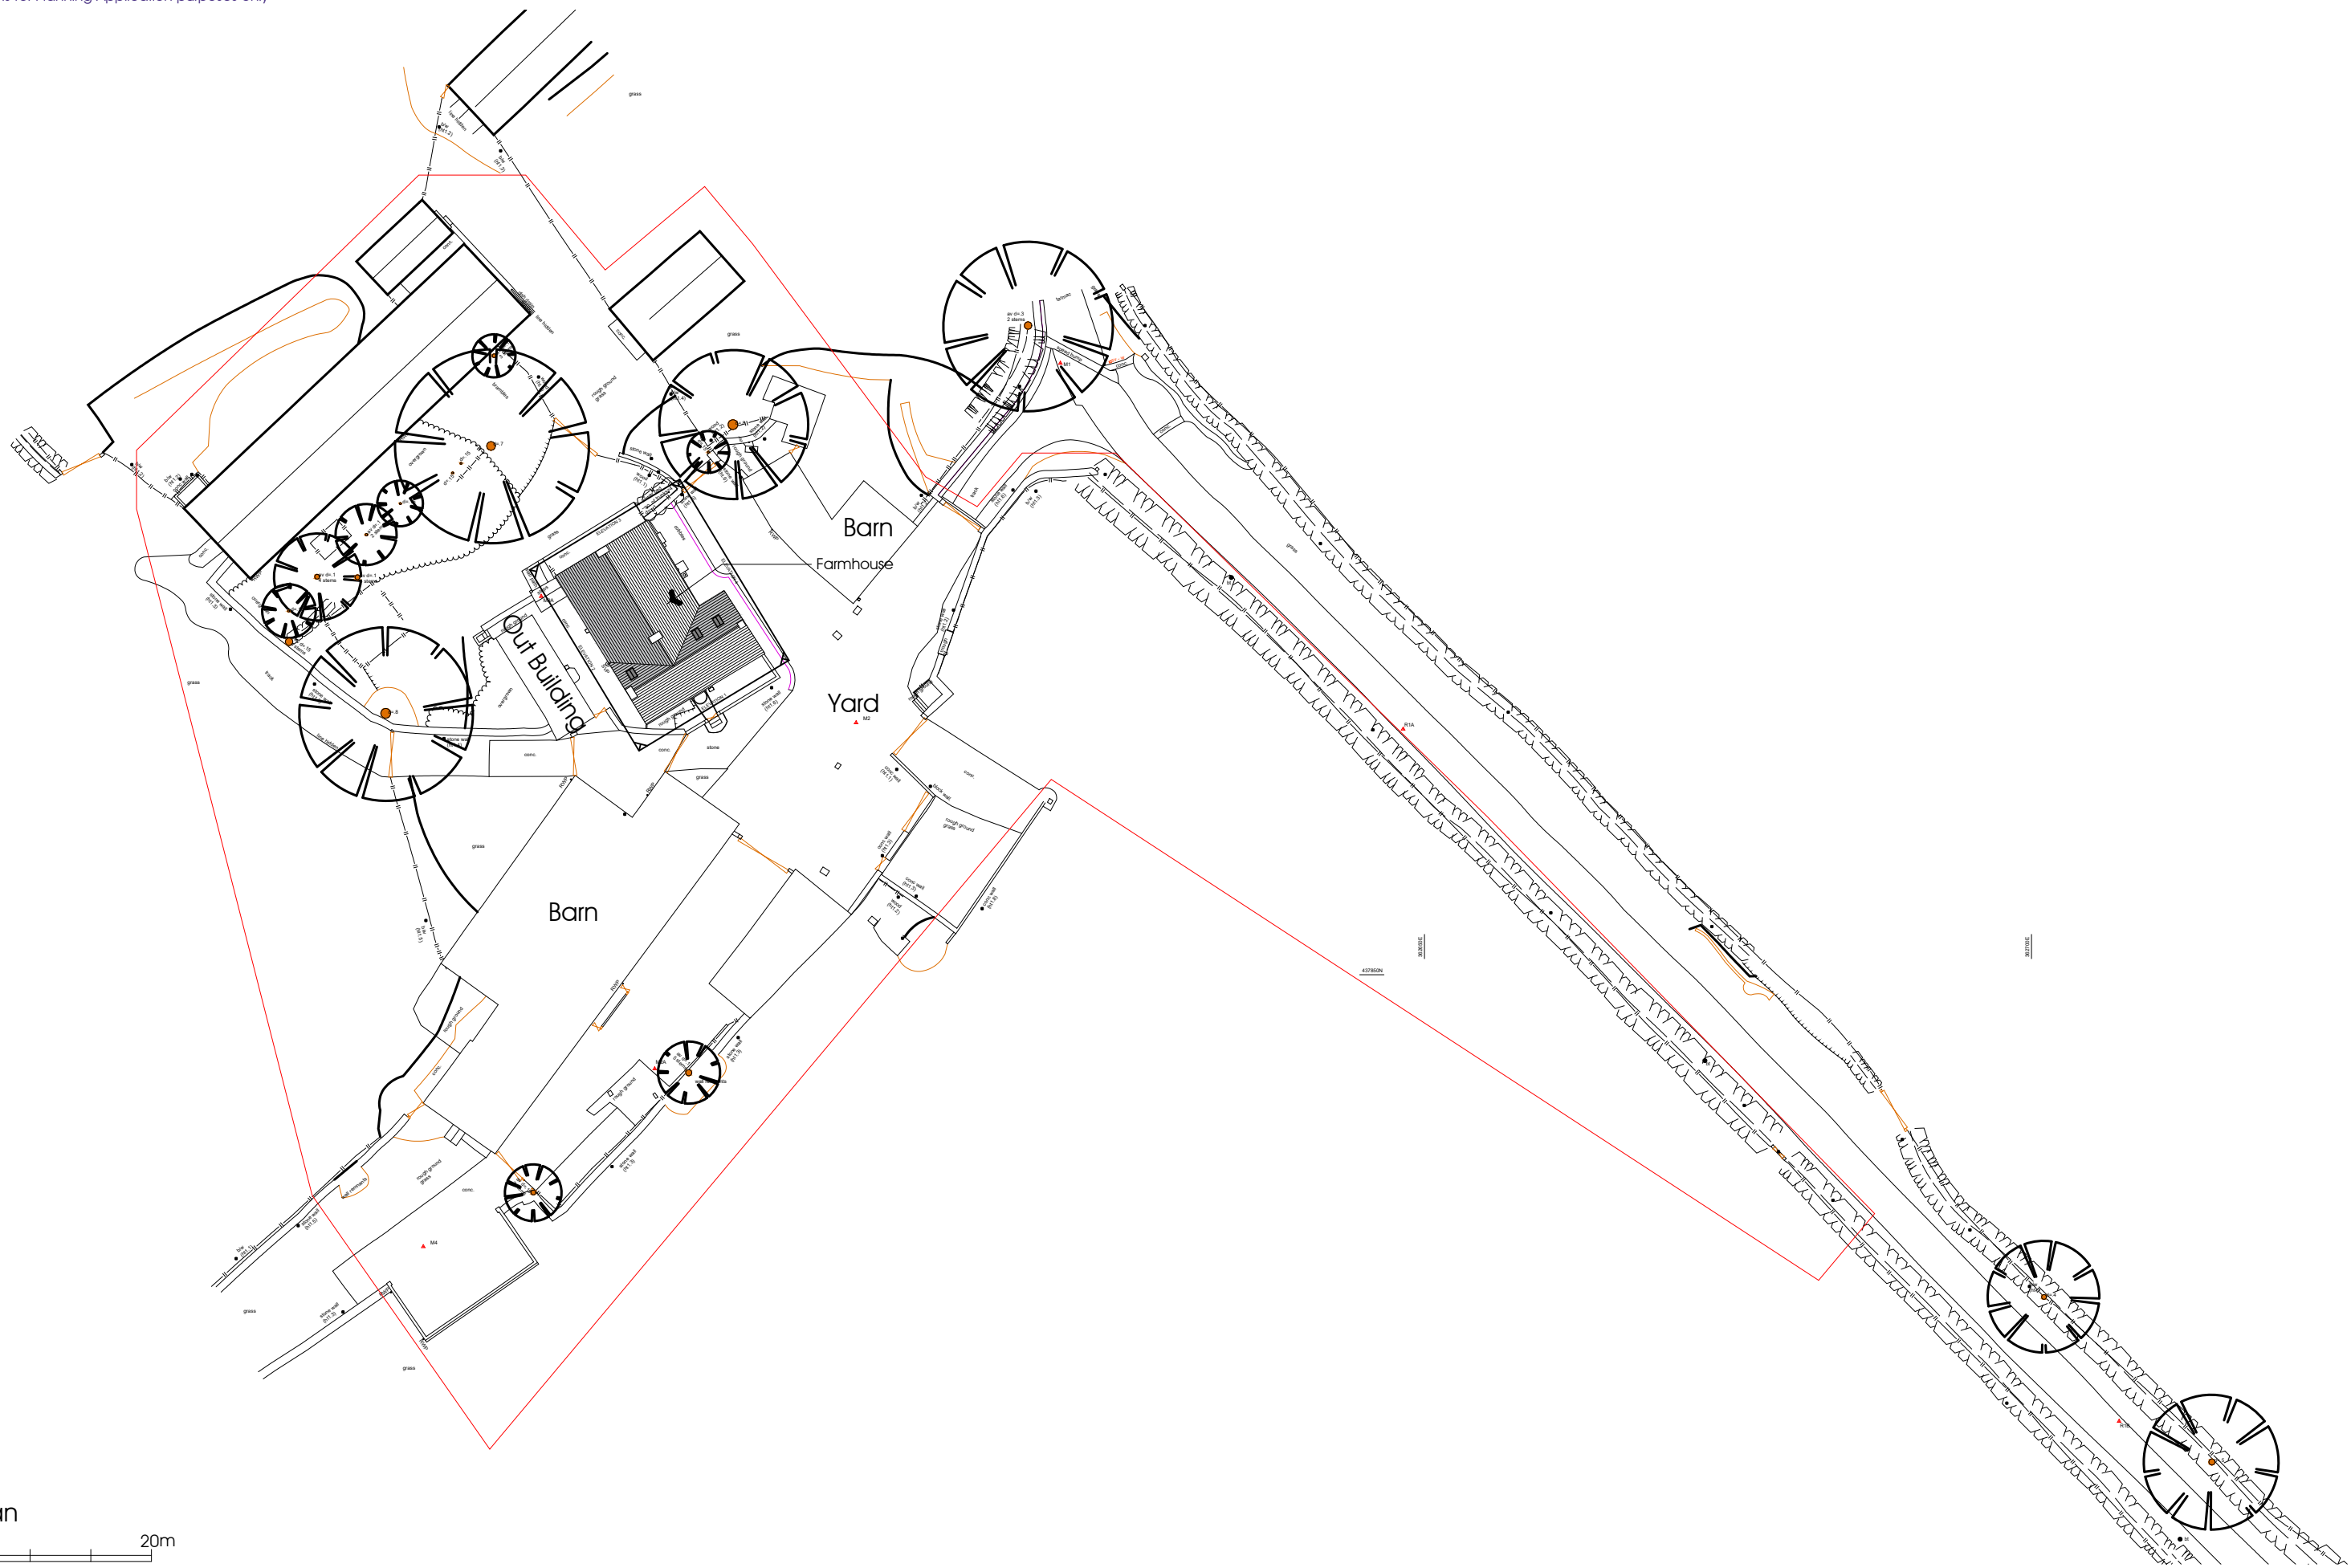

Block Plan

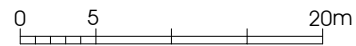

Writtenstone Farm

Mr. & Mrs. Norris

Listed Building Application
Fabric Renovations and Alters.
Block Plan

DATE June. 2025

JOB NO. 3428-IS
DRAWING NO. 000
REVISION
SCALE 1:500 @ A3

