

**IMPORTANT**


© This drawing is copyright and remains the property of this practice

All dimensions to be checked on site  
 Positions of existing services to be confirmed prior to proceeding

**REVISION STATUS**

S Information issued for feasibility or scheme design.  
 T Information issued for tender purposes only.  
 C Information issued for Construction.  
 NB: Only those drawings containing a C revision to be used for construction.

**NOTES**

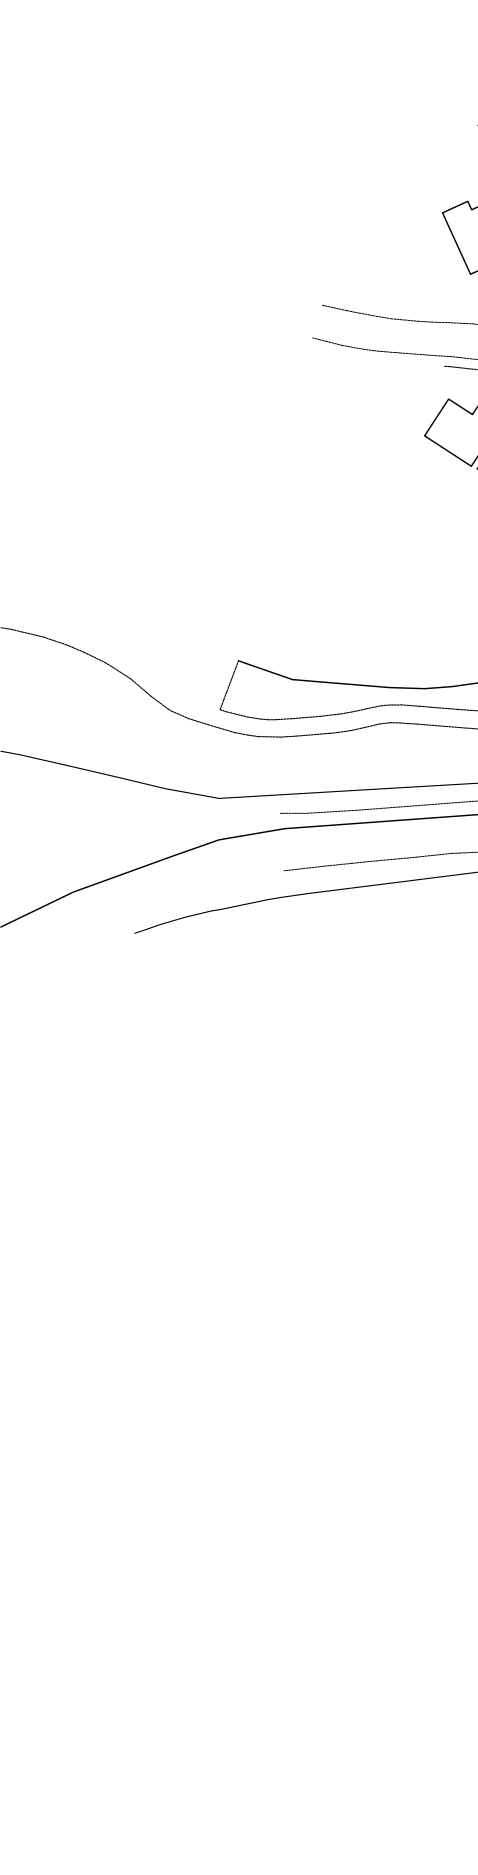

| REVISION | DATE | DESCRIPTION |
|----------|------|-------------|
|          |      |             |

**CLIENT**  
 Mr T Myers

**PROJECT**  
 Proposed Replacement Detached Garage  
 Higher College Farm, Longridge, PR3 2YY

**DRAWING TITLE**  
 Location Plan

| SCALE     | DATE    | DRAWN | CHECKED |
|-----------|---------|-------|---------|
| 1:1250@A3 | Jun '25 | PRH   |         |

**DRG NO.**  
 EAD\_203\_P\_01

Ordnance Survey (c) Crown Copyright 2023. All rights reserved. Licence number 100022432

**Evolve Architectural Design Ltd**  
 2 St Matthews School House  
 Stanhill Lane  
 Oswaldtwistle  
 Accrington  
 Lancashire BB5 4PZ  
 T 01254 469702  
 M 07957 592102  
 E paul@evolvead.co.uk  
 www.evolvead.co.uk

