

NOTES:

For Planning approval only

Document to be viewd in conjunction of drawing A3.5.

Existing house silhouette highlighted in red, Proposal silhouette highlighted in blue to clarify the extent of the alterations.

No.	Description	Date

CLIENT: Ginette Brogan
The Bungalow, Simonstone
Lane, Simonstone, BB127NU

PROJECT: Proposed extension and alterations of existing bungalow

SHEET: Elevation Diagrams

Project number PHA/1015

Date 21/08/2025

Drawn by LM


Checked by PH

A3.4

Scale 1 : 50


Sheet size A1

Note: Existing house
silhouette highlighted in red

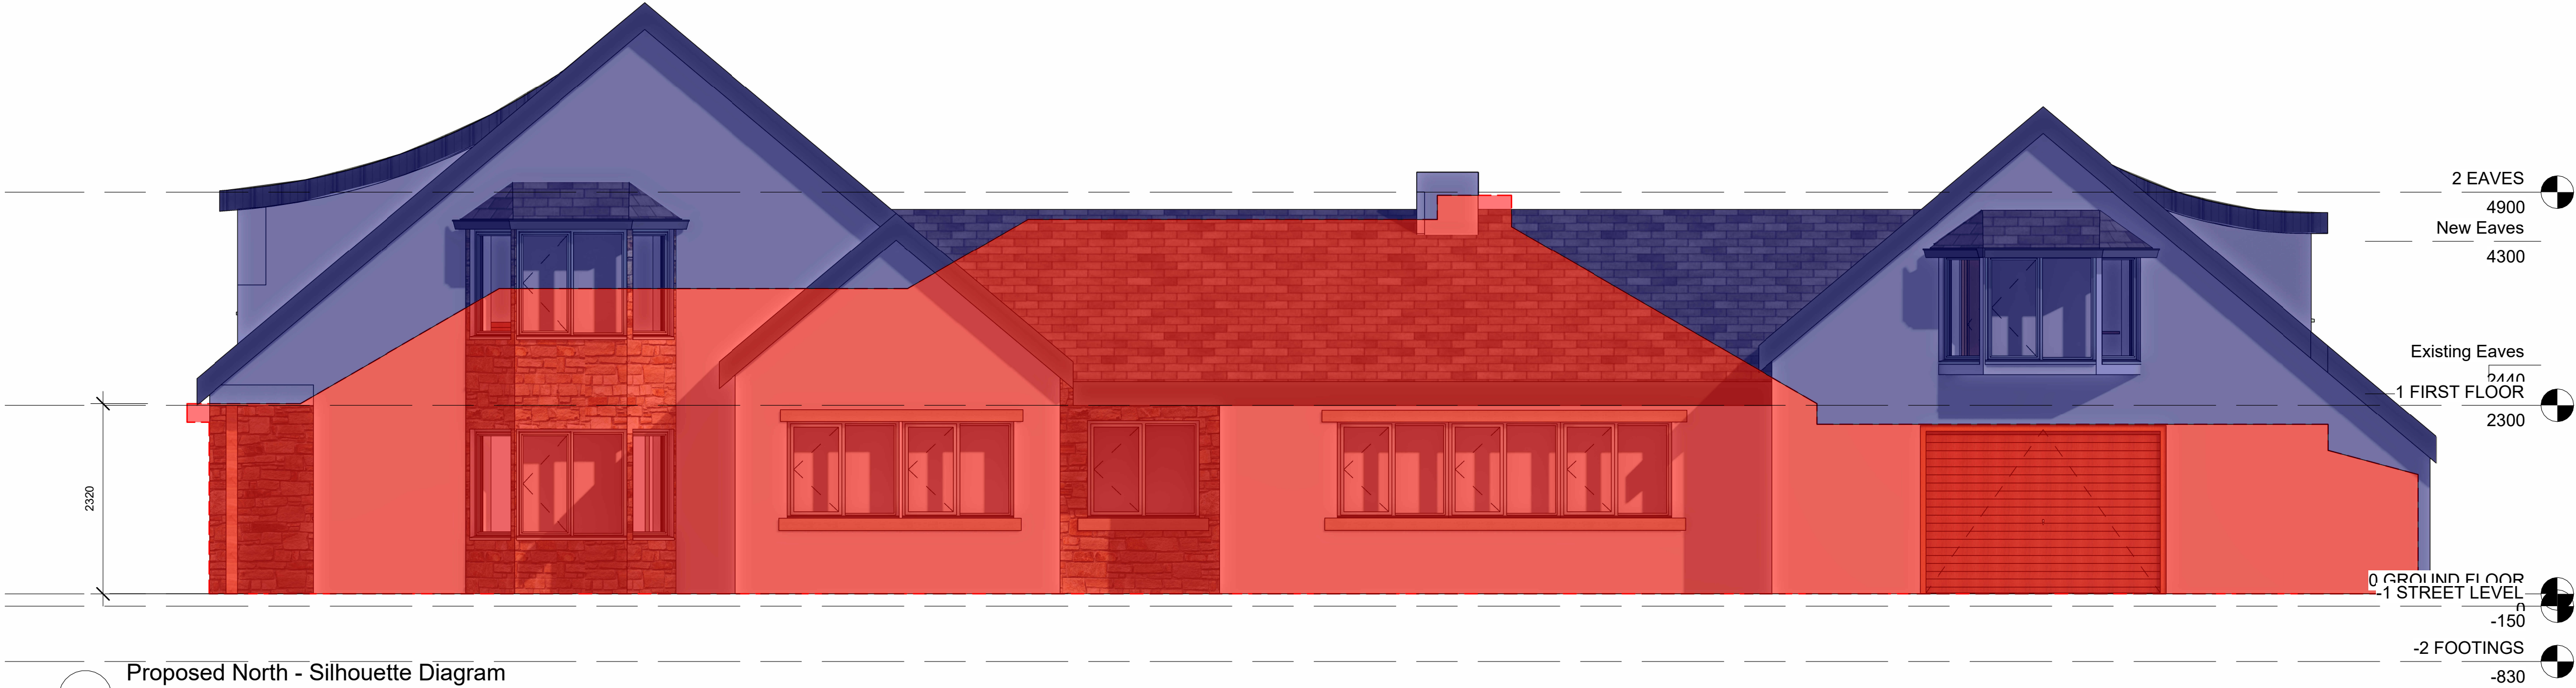

Proposed North - Silhouette Diagram

1 : 50

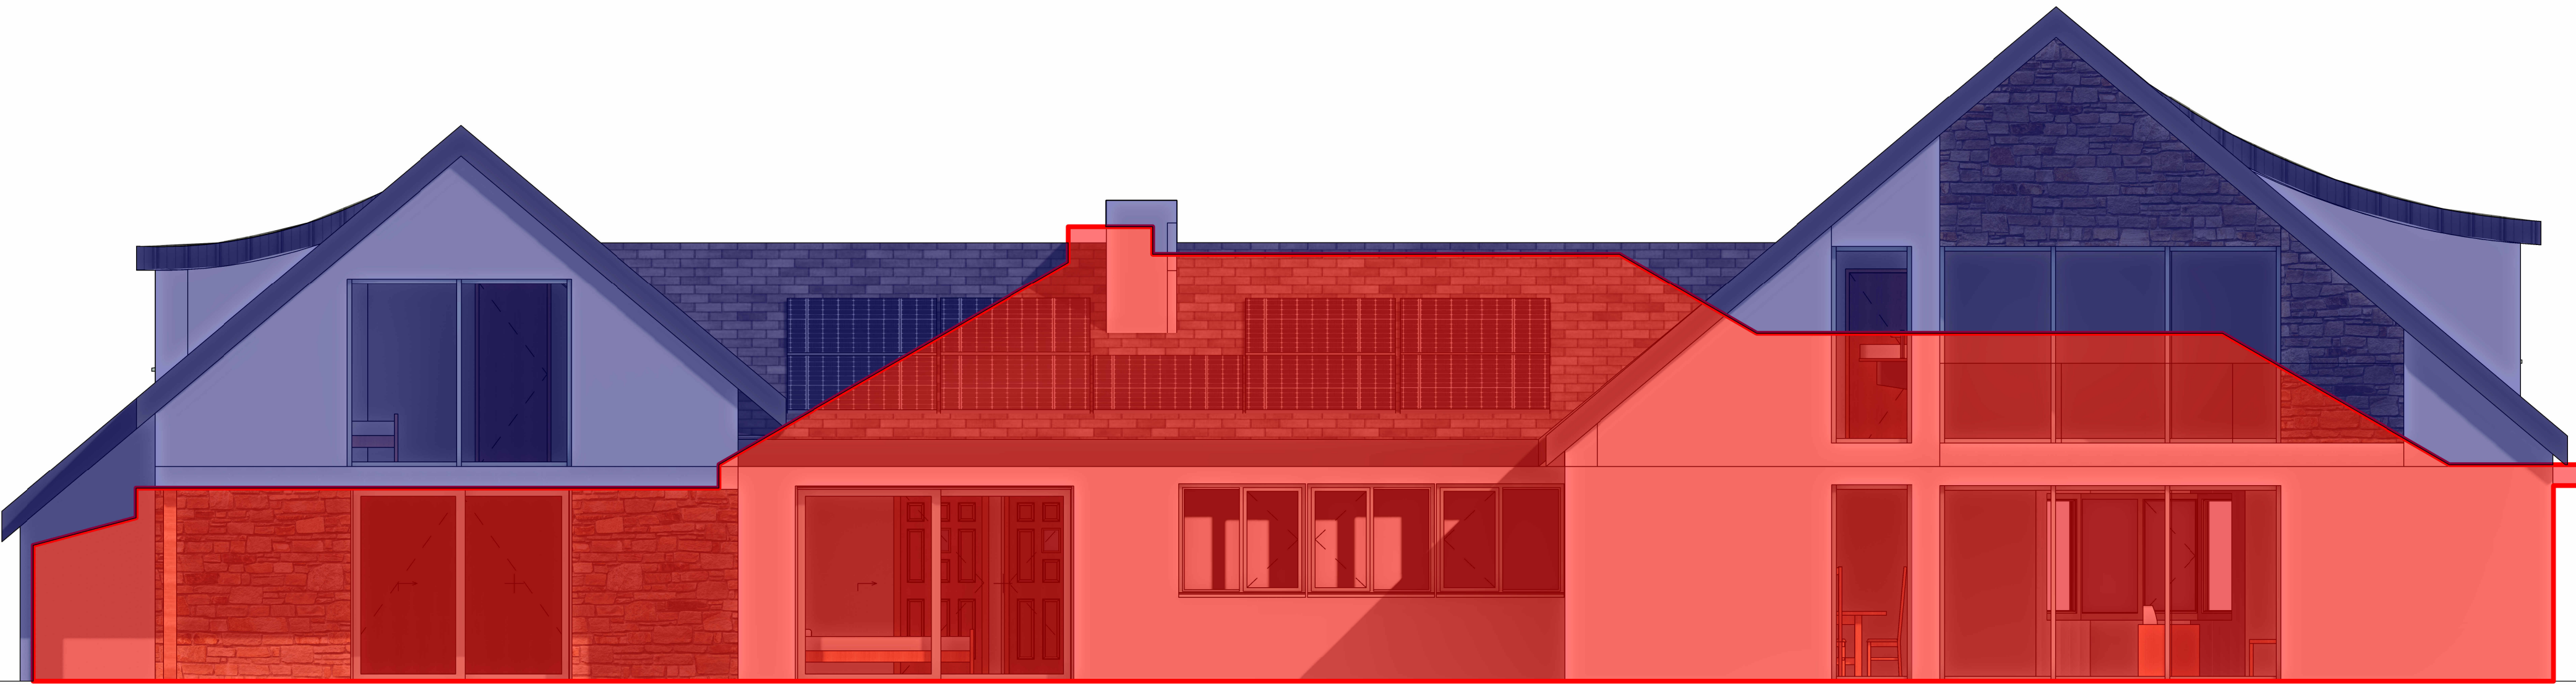

Proposed South silhouette diagram

1 : 50