

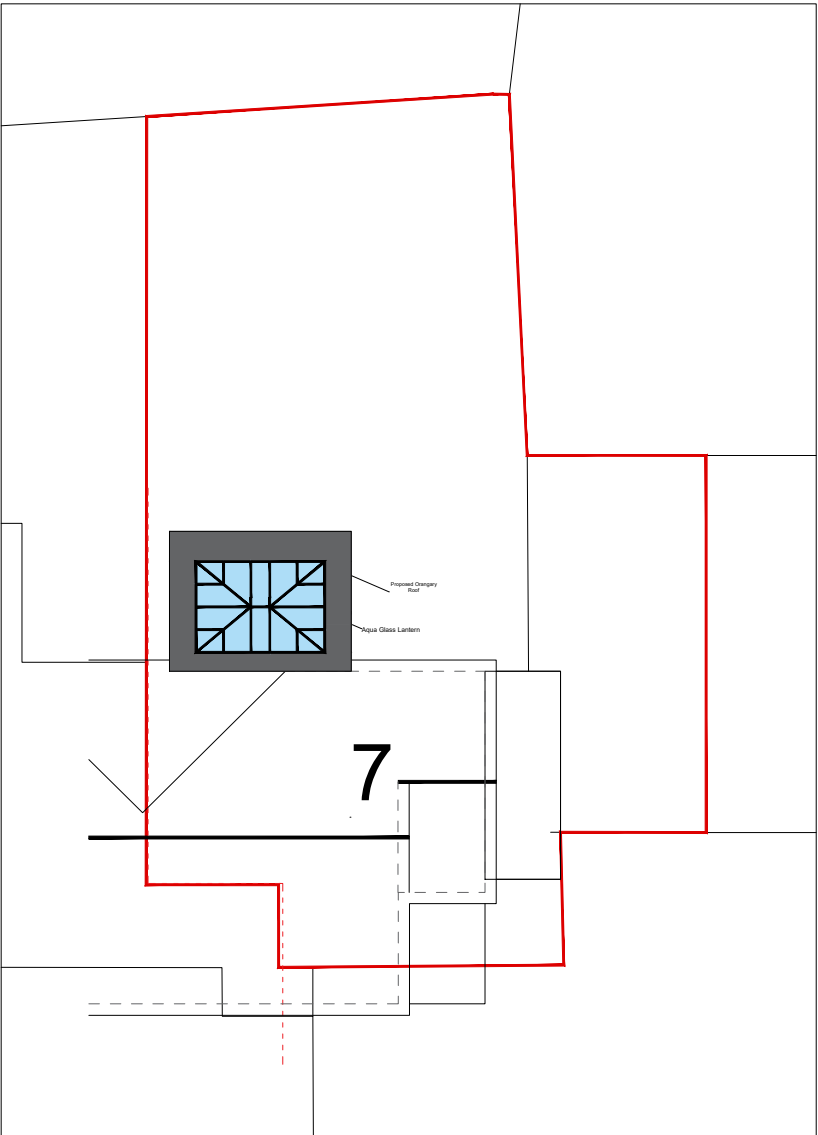


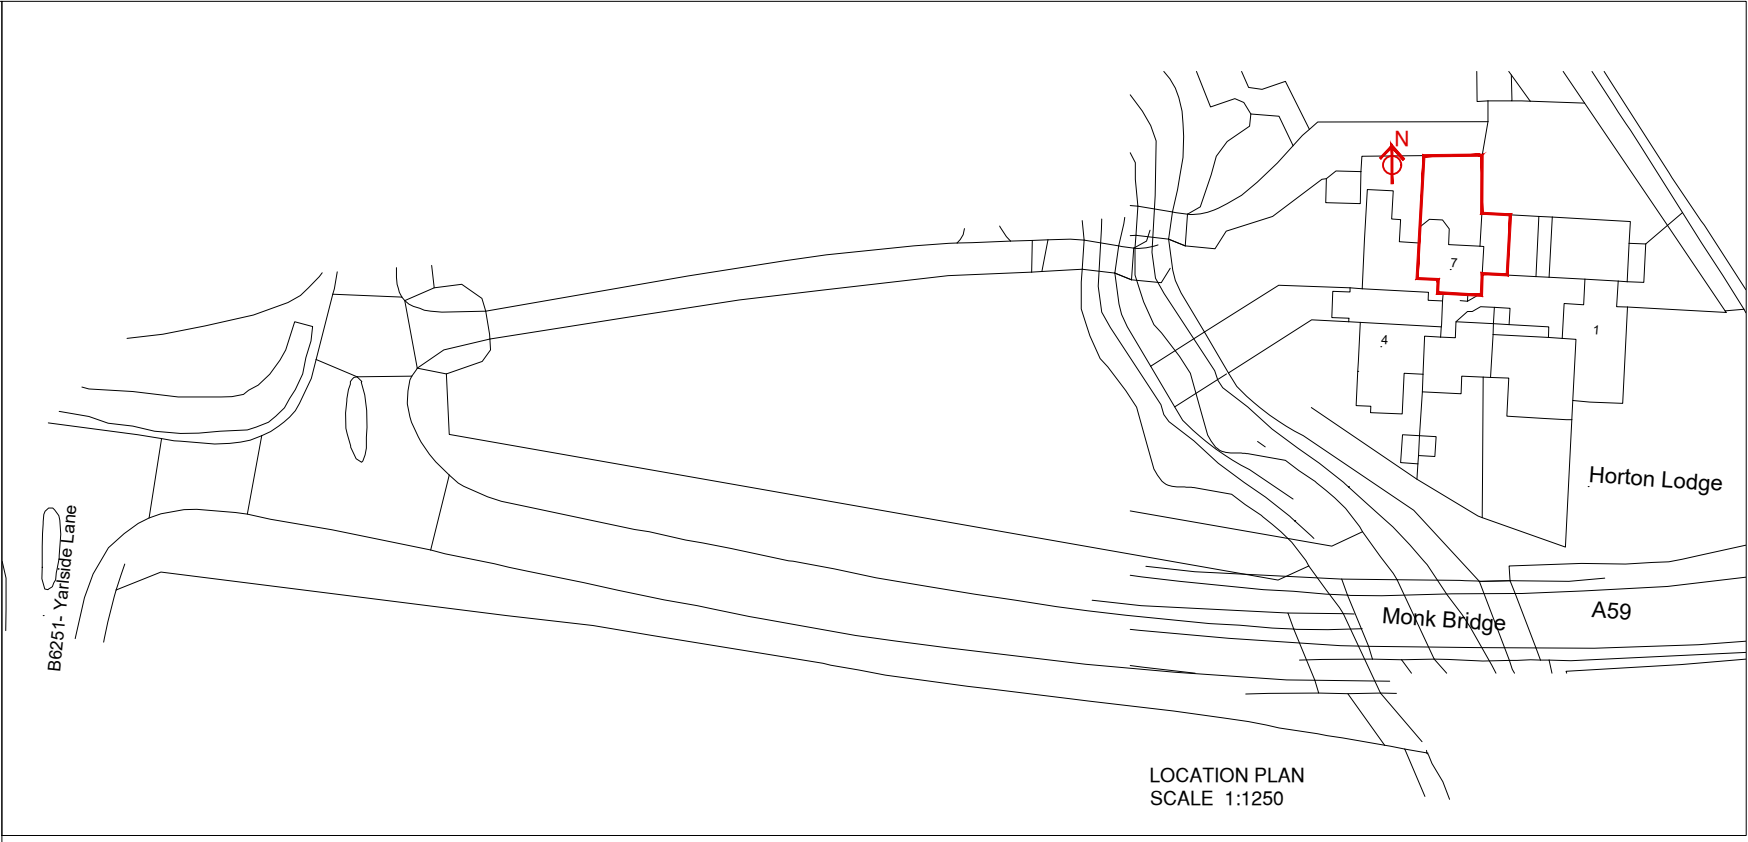

PROPOSED SITE PLAN

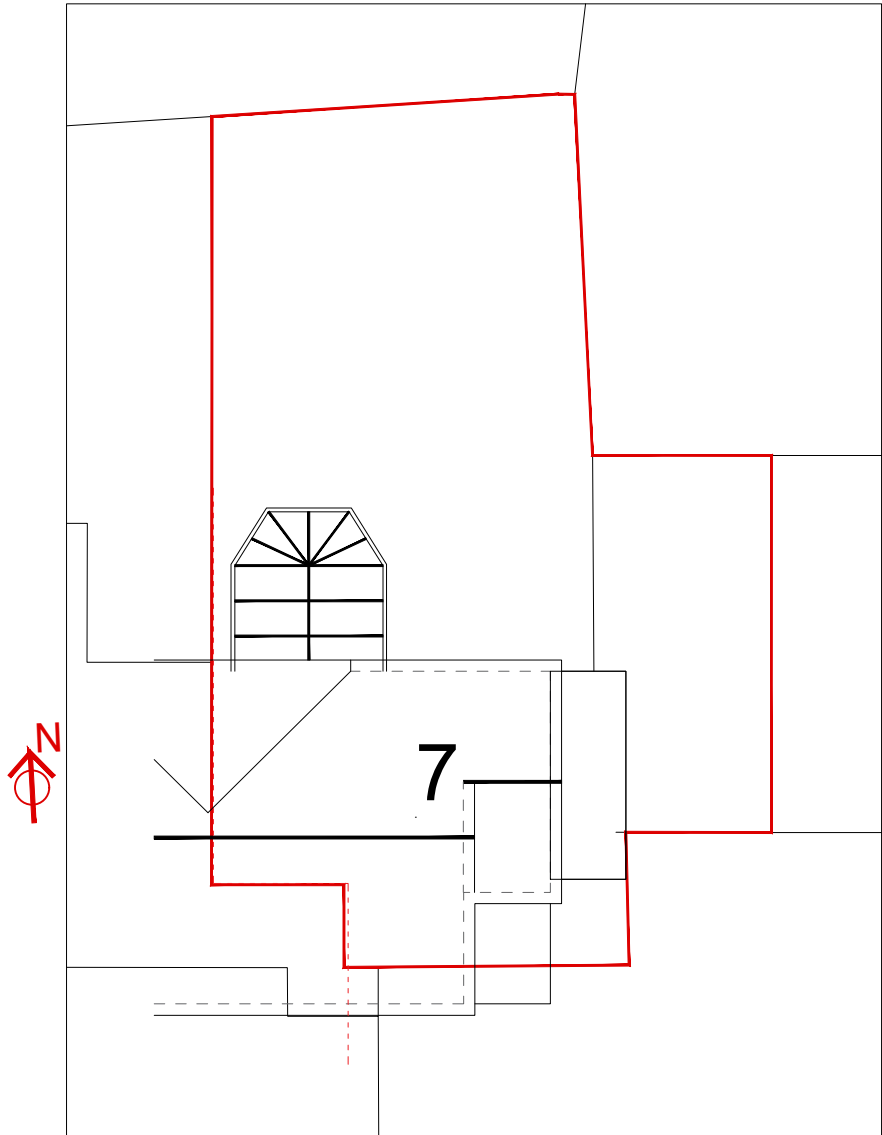

EXISTING SITE PLAN

C		Amended to Planning officer request	16.10.25
B		Projection reduced from 4.22 to 3.7m	10.10.25
A		Ammded to Orangary	12.09.25
Rev		Revision	Date
JOB REF: C101066			
JOB PROPOSED ROOF / FRAME REPLACEMENT AND ALTERATION TO CONSERVATORY WALLS			
ADDRESS 7 HORTON LODGE HORTON, SKIPTON BD23 3JZ Mr Haynes			
DATE	SCALE	SHEET	Contract No
01.07.25	1:100 / 1:1250	1@A3	