

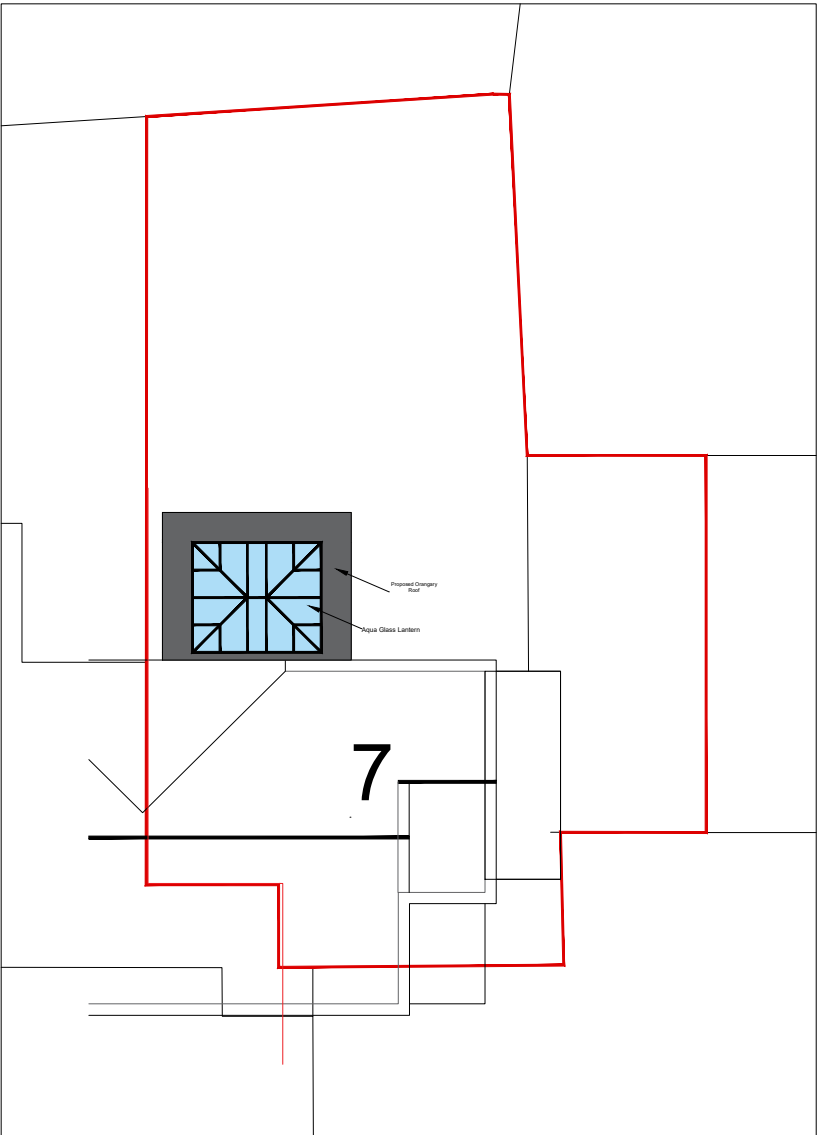


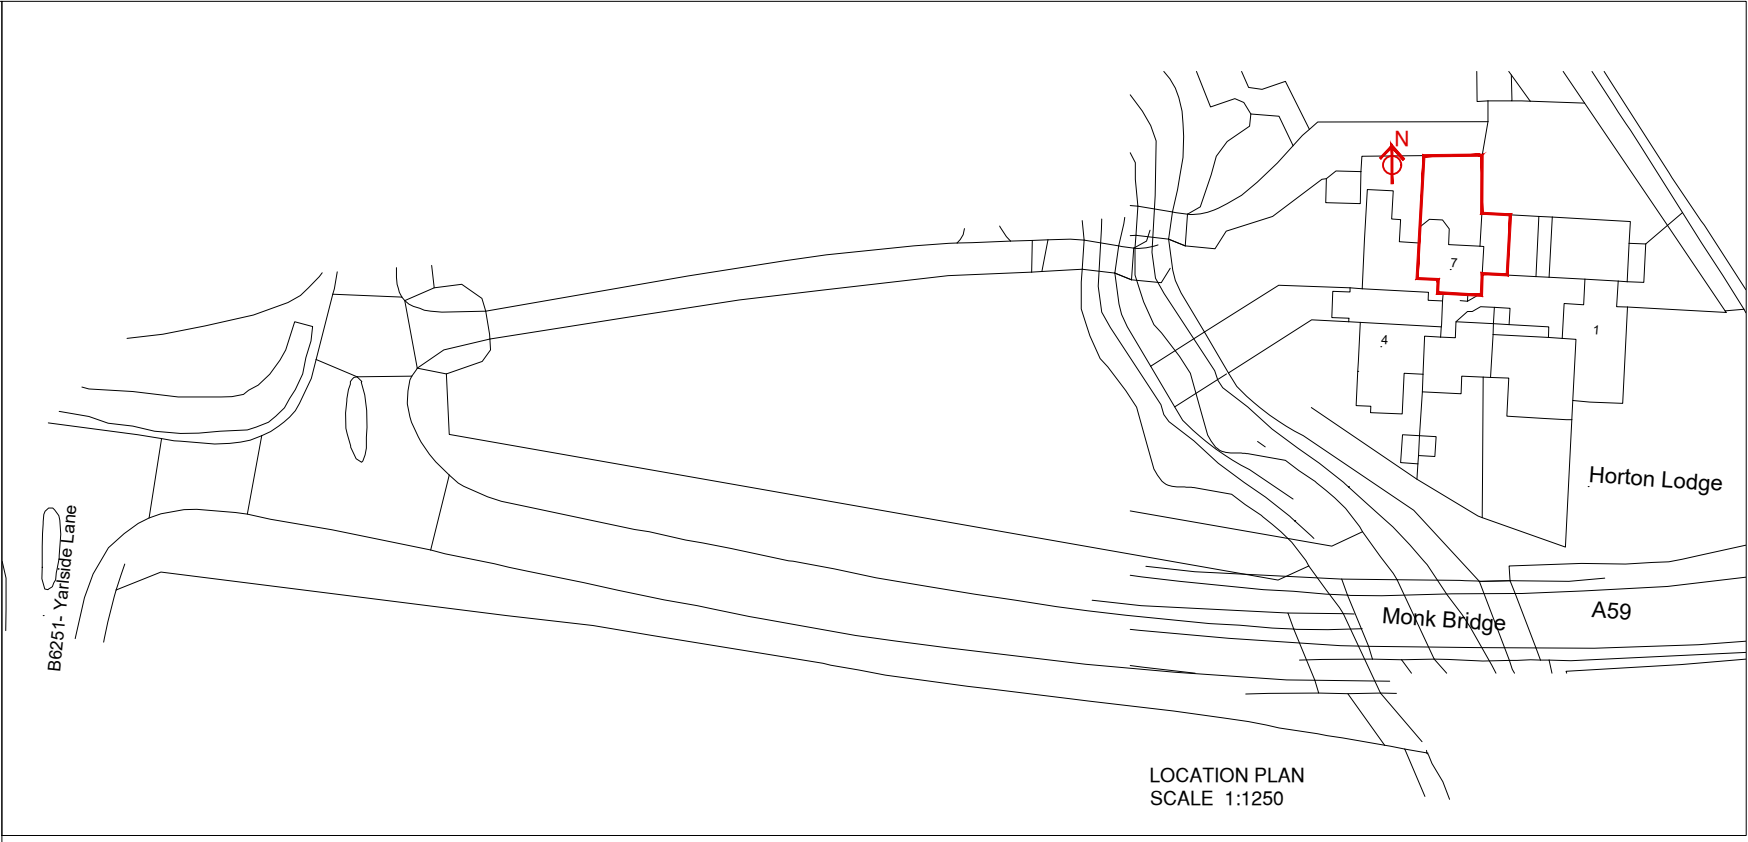

PROPOSED SITE PLAN

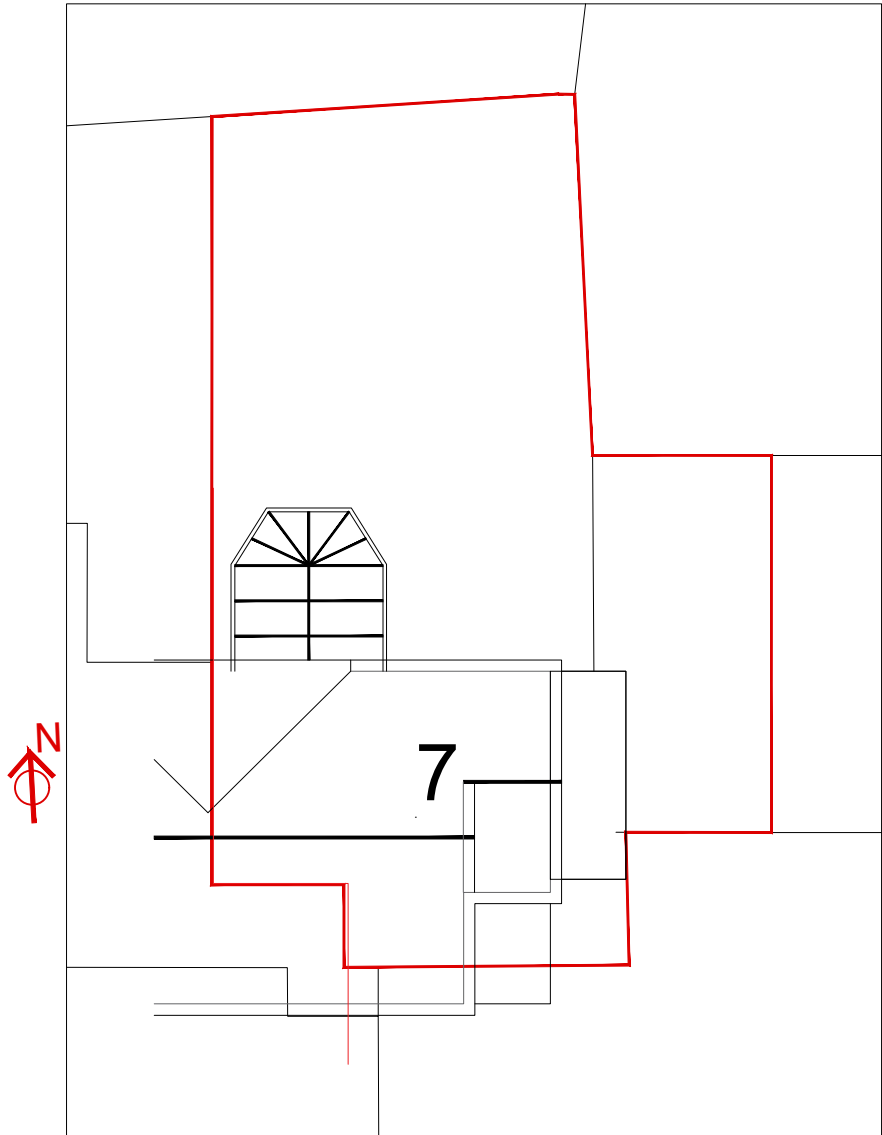

EXISTING SITE PLAN

|                                                                                  |                     |          |             |
|----------------------------------------------------------------------------------|---------------------|----------|-------------|
|                                                                                  |                     |          |             |
| A                                                                                | Amended to Orangary | 12.09.25 |             |
| Rev                                                                              | Revision            | Date     |             |
| JOB REF: C101066                                                                 |                     |          |             |
| JOB<br>PROPOSED ROOF / FRAME REPLACEMENT AND<br>ALTERATION TO CONSERVATORY WALLS |                     |          |             |
| ADDRESS<br>7 HORTON LODGE<br>HORTON, SKIPTON<br>BD23 3JZ<br>Mr Haynes            |                     |          |             |
| DATE                                                                             | SCALE               | SHEET    | Contract No |
| 01.07.25                                                                         | 1:100 / 1:1250      | 1@A3     |             |