
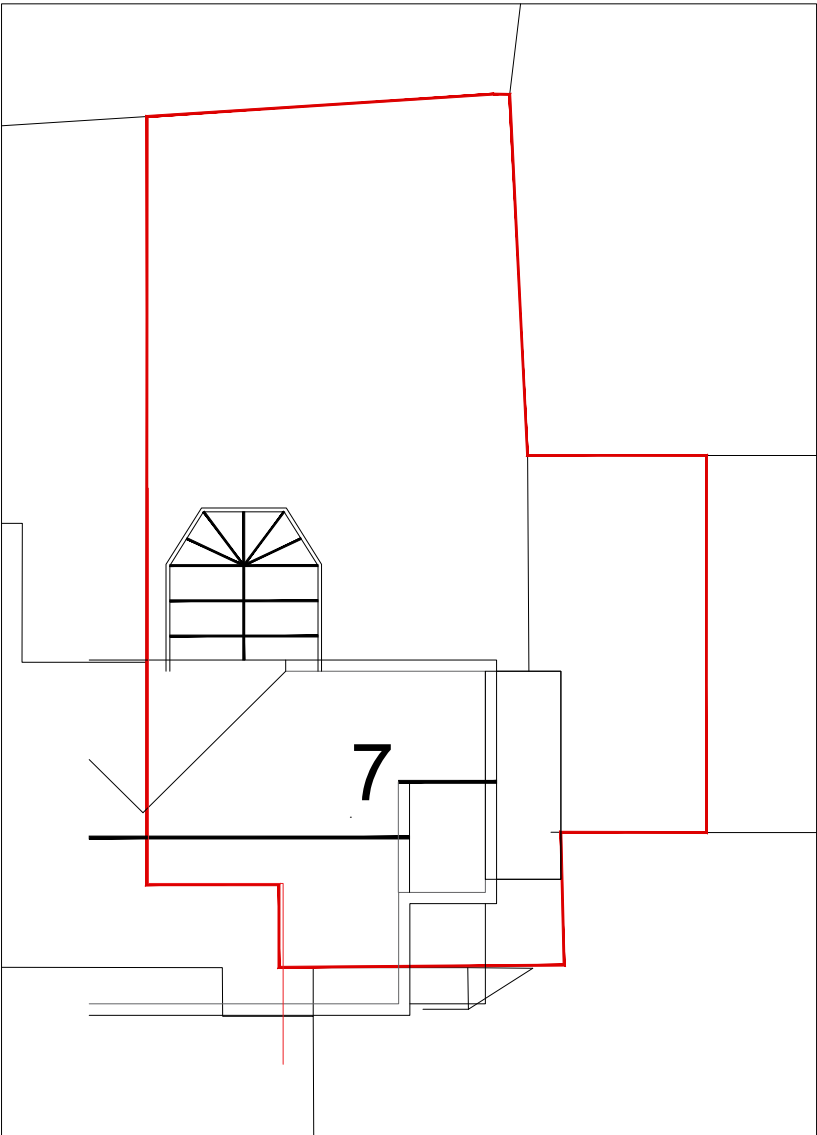
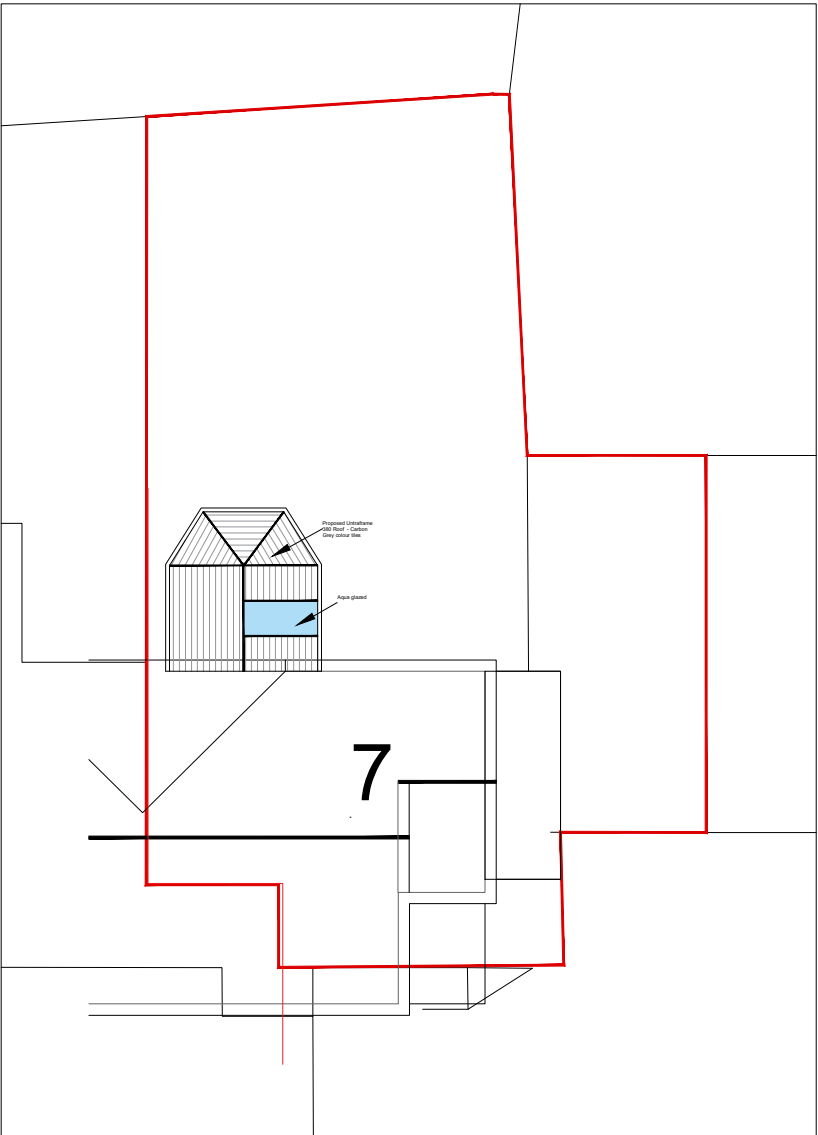


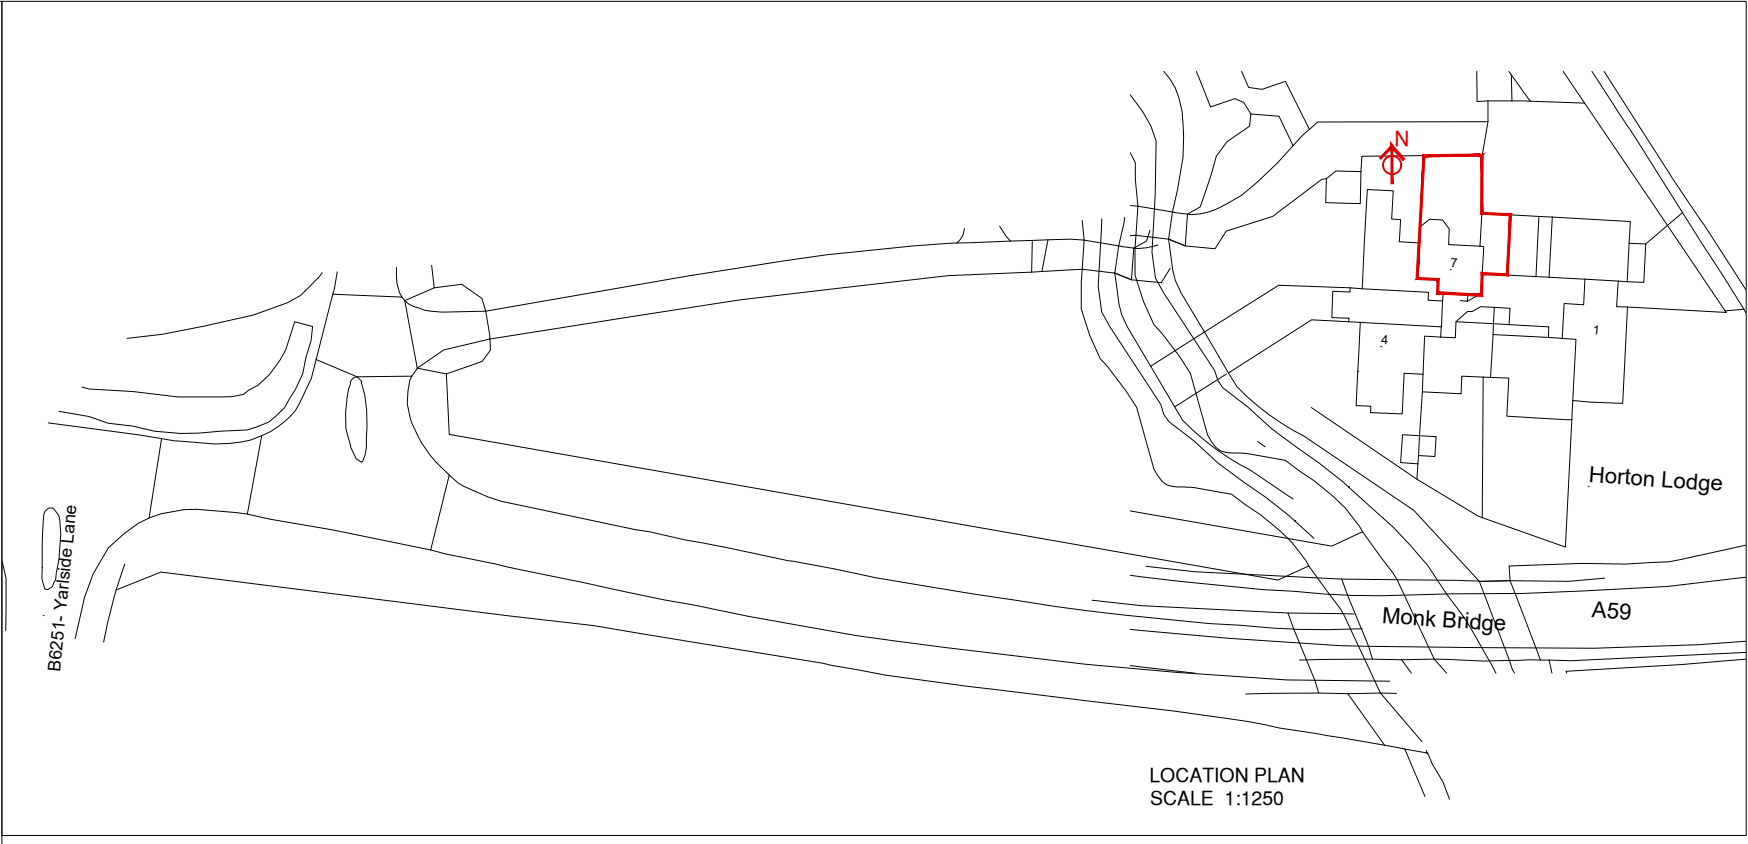

Rev		Revision	Date
JOB REF: C101066			
JOB			
PROPOSED ROOF / FRAME REPLACEMENT AND ALTERATION TO CONSERVATORY WALLS			
ADDRESS			
7 HORTON LODGE HORTON, SKIPTON			
BD23 3JZ Mr Haynes			
DATE	SCALE	SHEET	Contract No
01.07.25	1:100 / 1:1250	1@A3	