
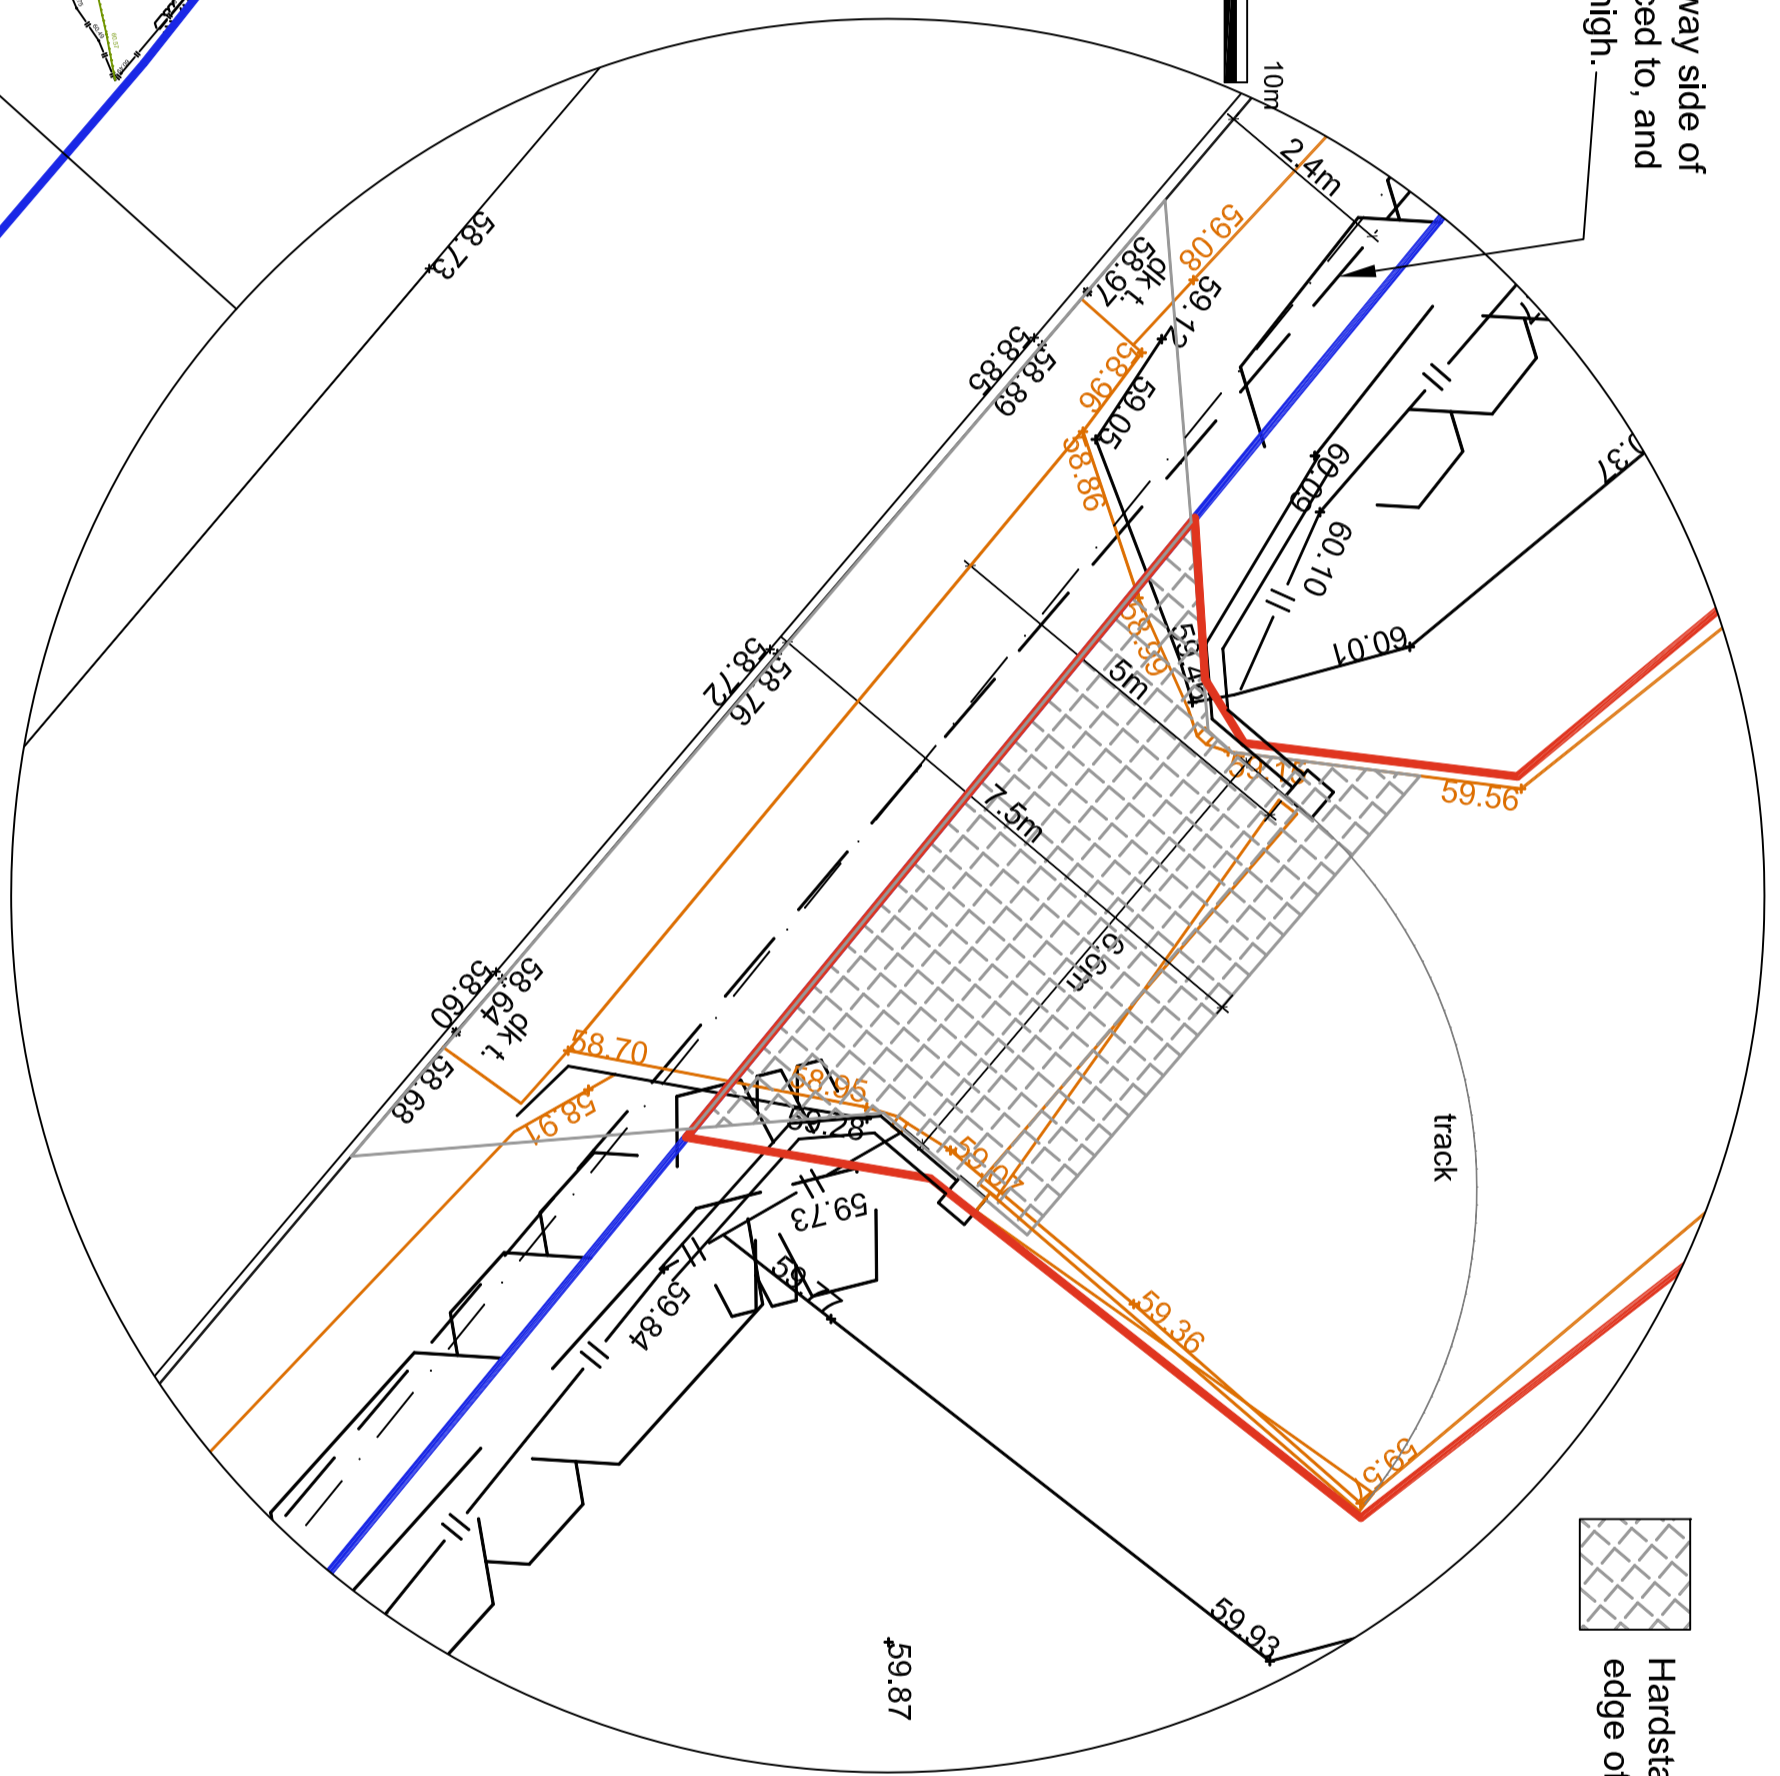



All vegetation highway side of this line to be reduced to, and maintained at, 1m high.

Hardstanding min 7.5m from edge of carriageway into site



SITE ACCESS PLAN

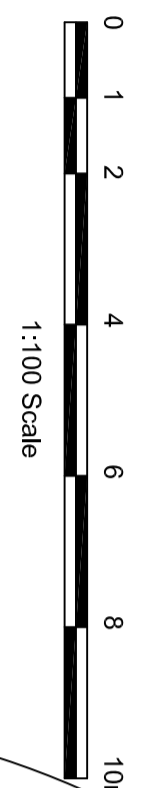



Indicative position of new dwelling

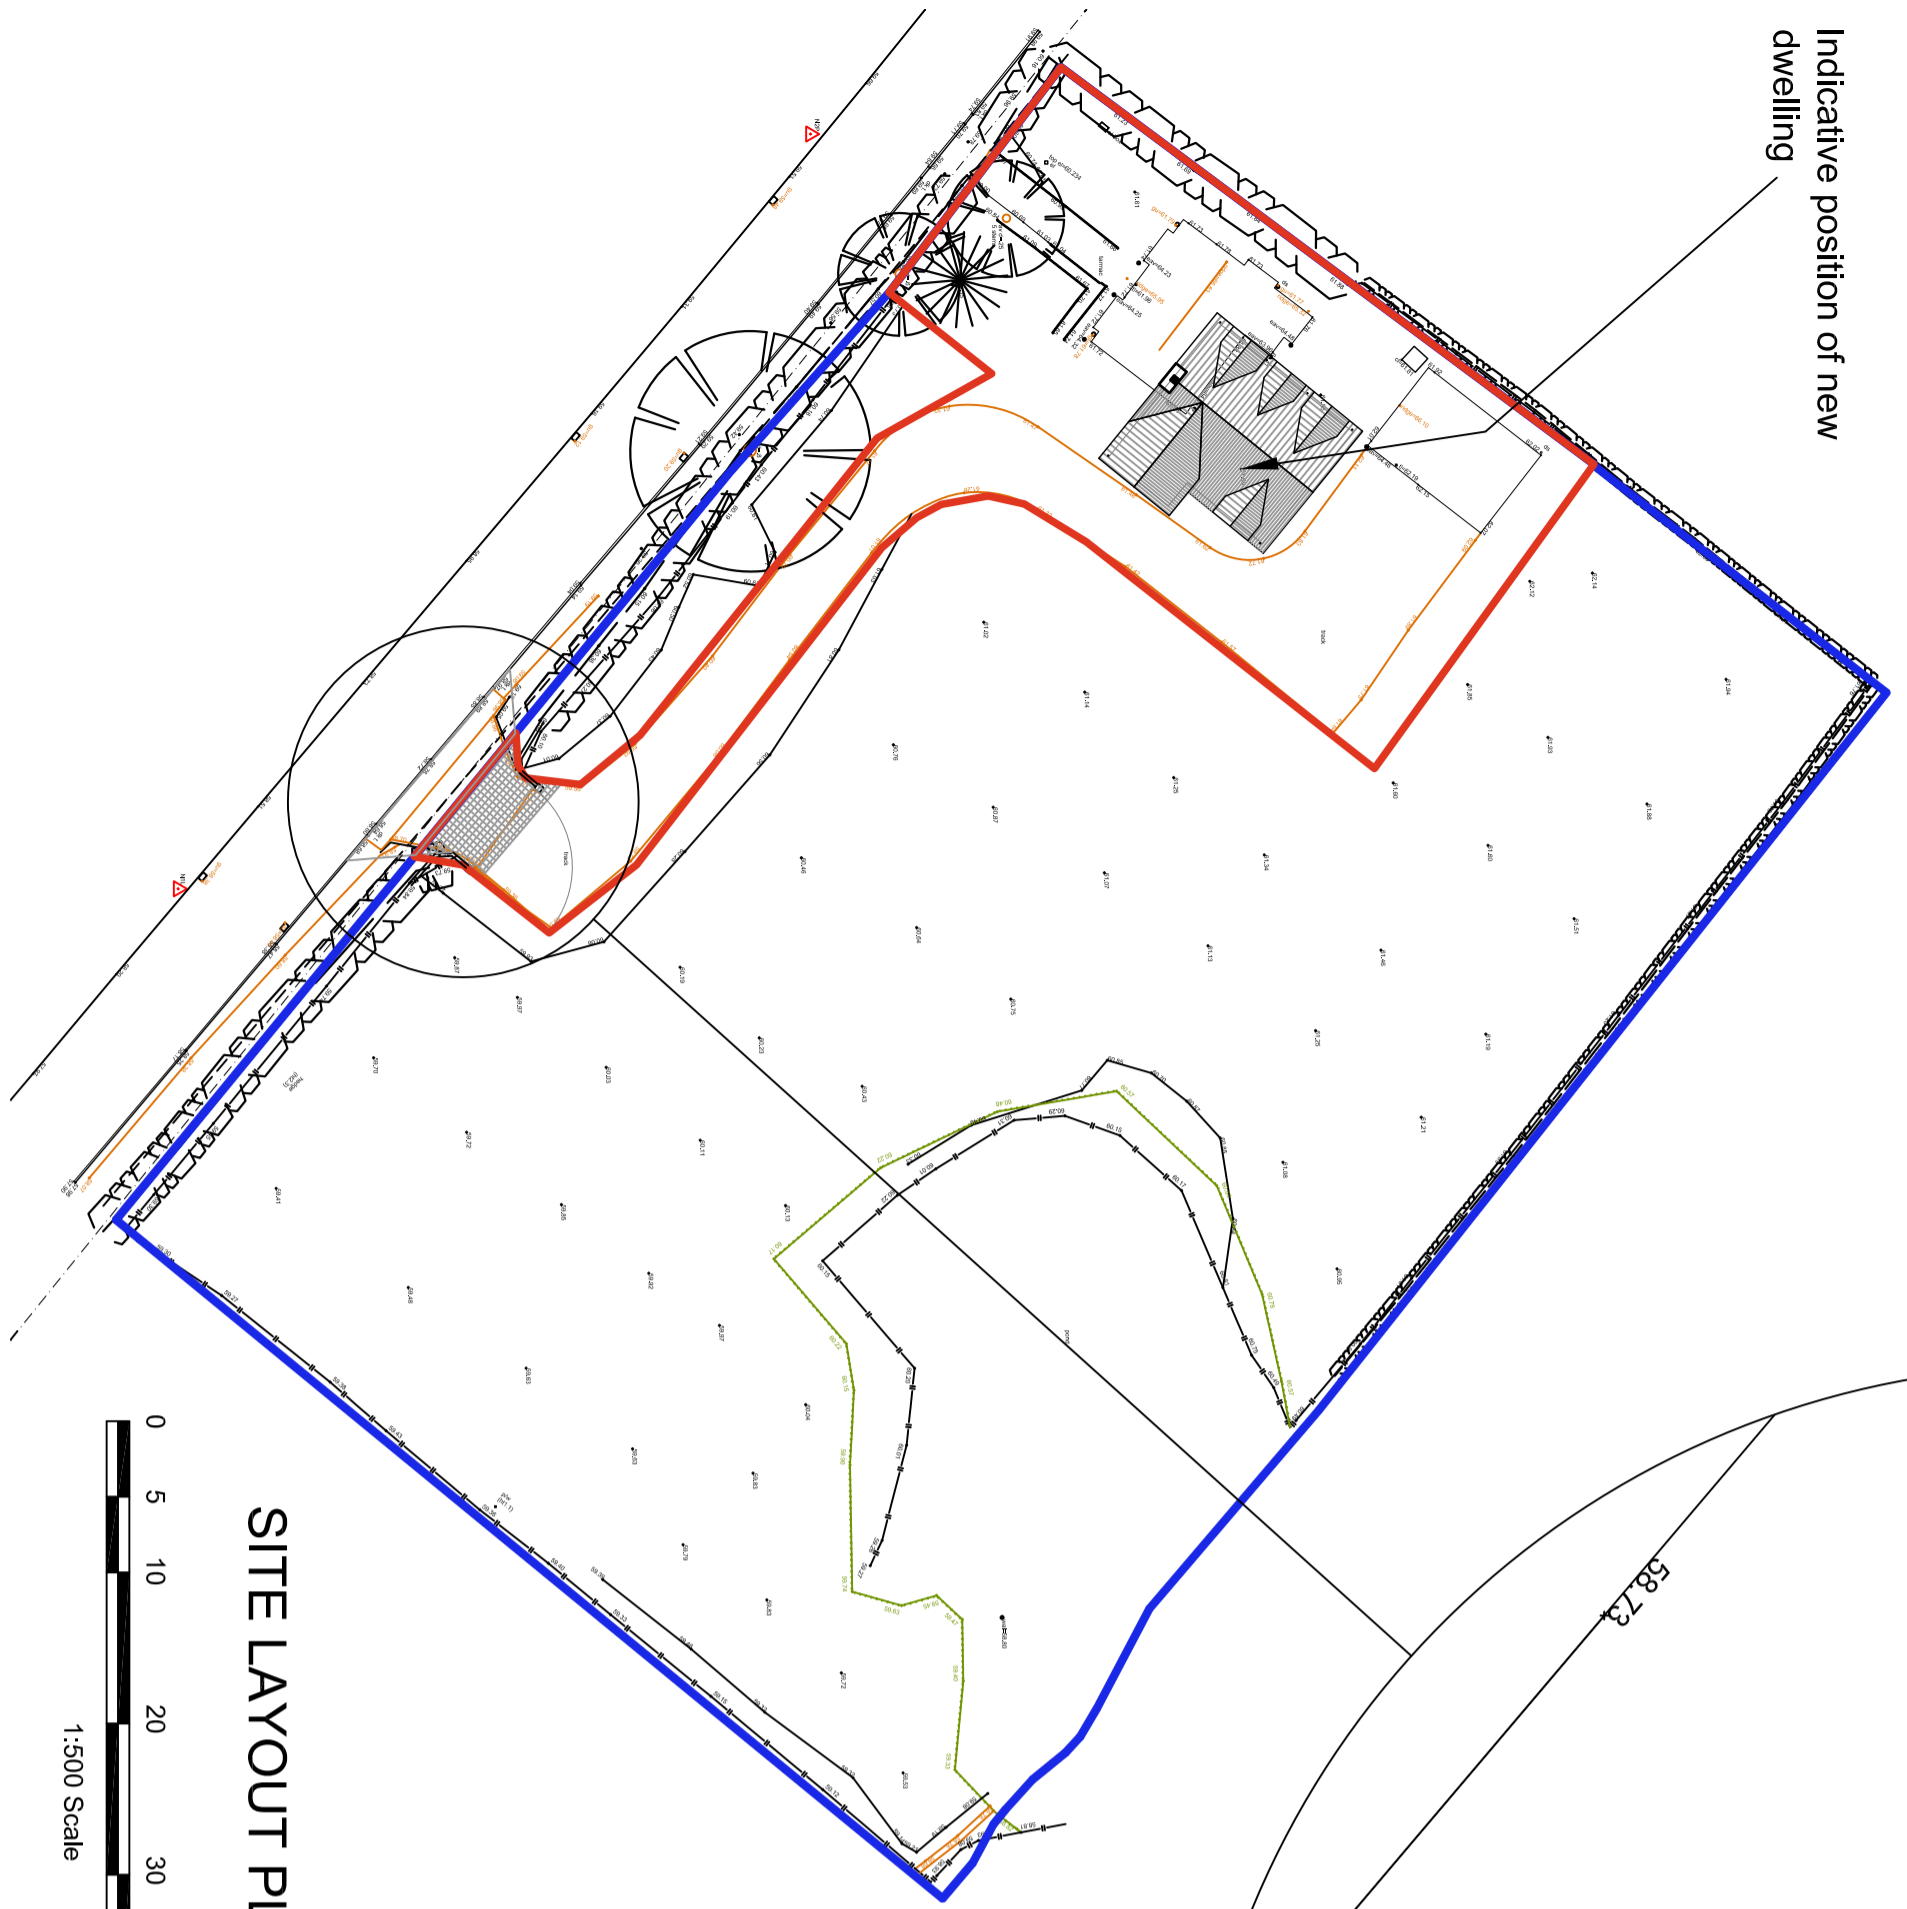

SITE LAYOUT PLAN

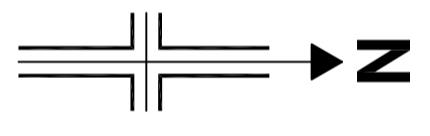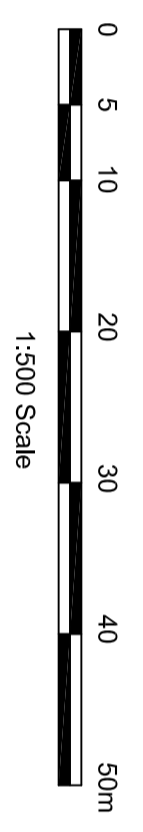

SITE LOCATION PLAN

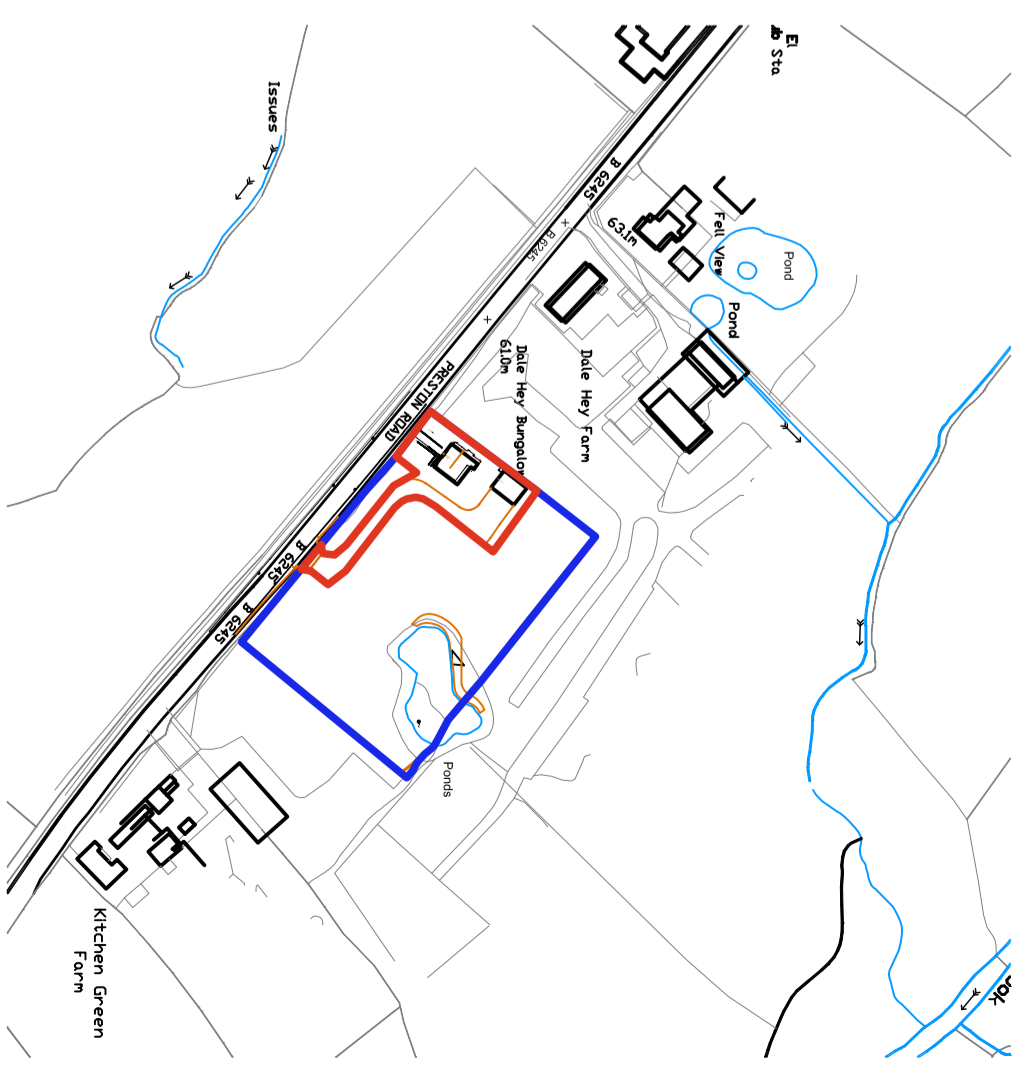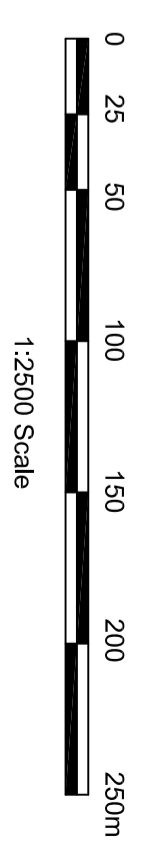

Mr & Mrs O'Meara

**Dale Hey, Preston Road
Ribchester**

Proposed New Access

Dwng No. **A4578-PL03** Rev. **B**

Scale **As Shown** Sheet Size **A2**

Date **August 2025**

Drawn **DME** Checked Approved



PSA Design Ltd
The Old Bank House, 6 Berry Lane,
Longridge, Preston, PR3 3JA
Tel. 01772 786066
www.psadesign.co.uk
mail@psadesign.co.uk