




STREET VIEW

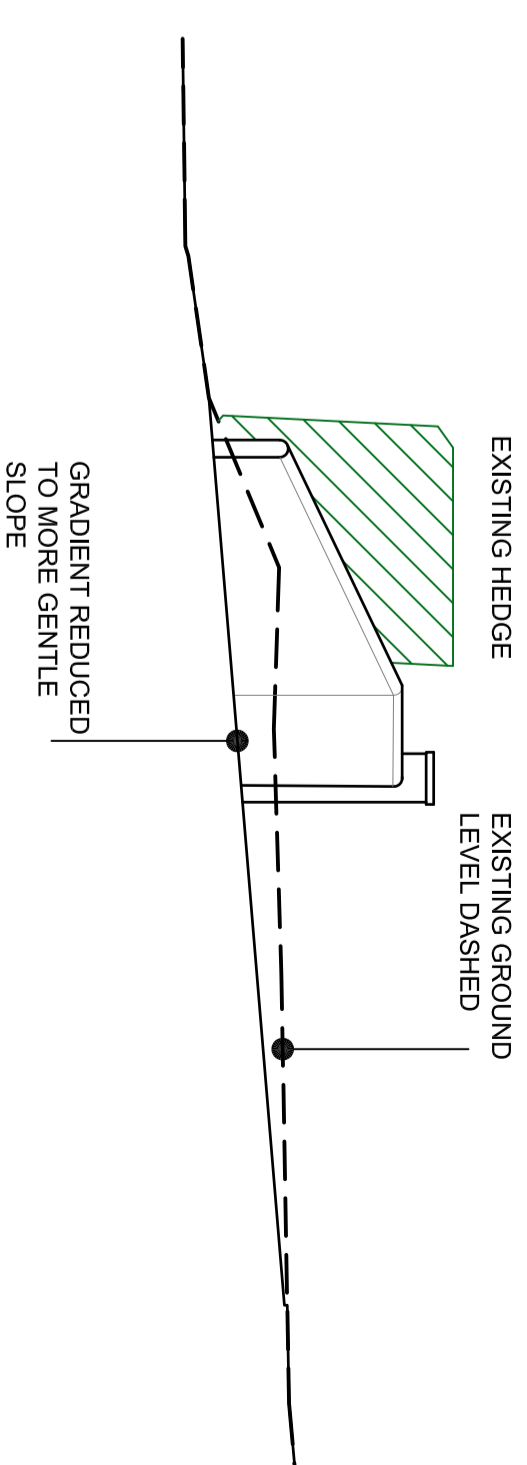

SECTION THROUGH ACCESS

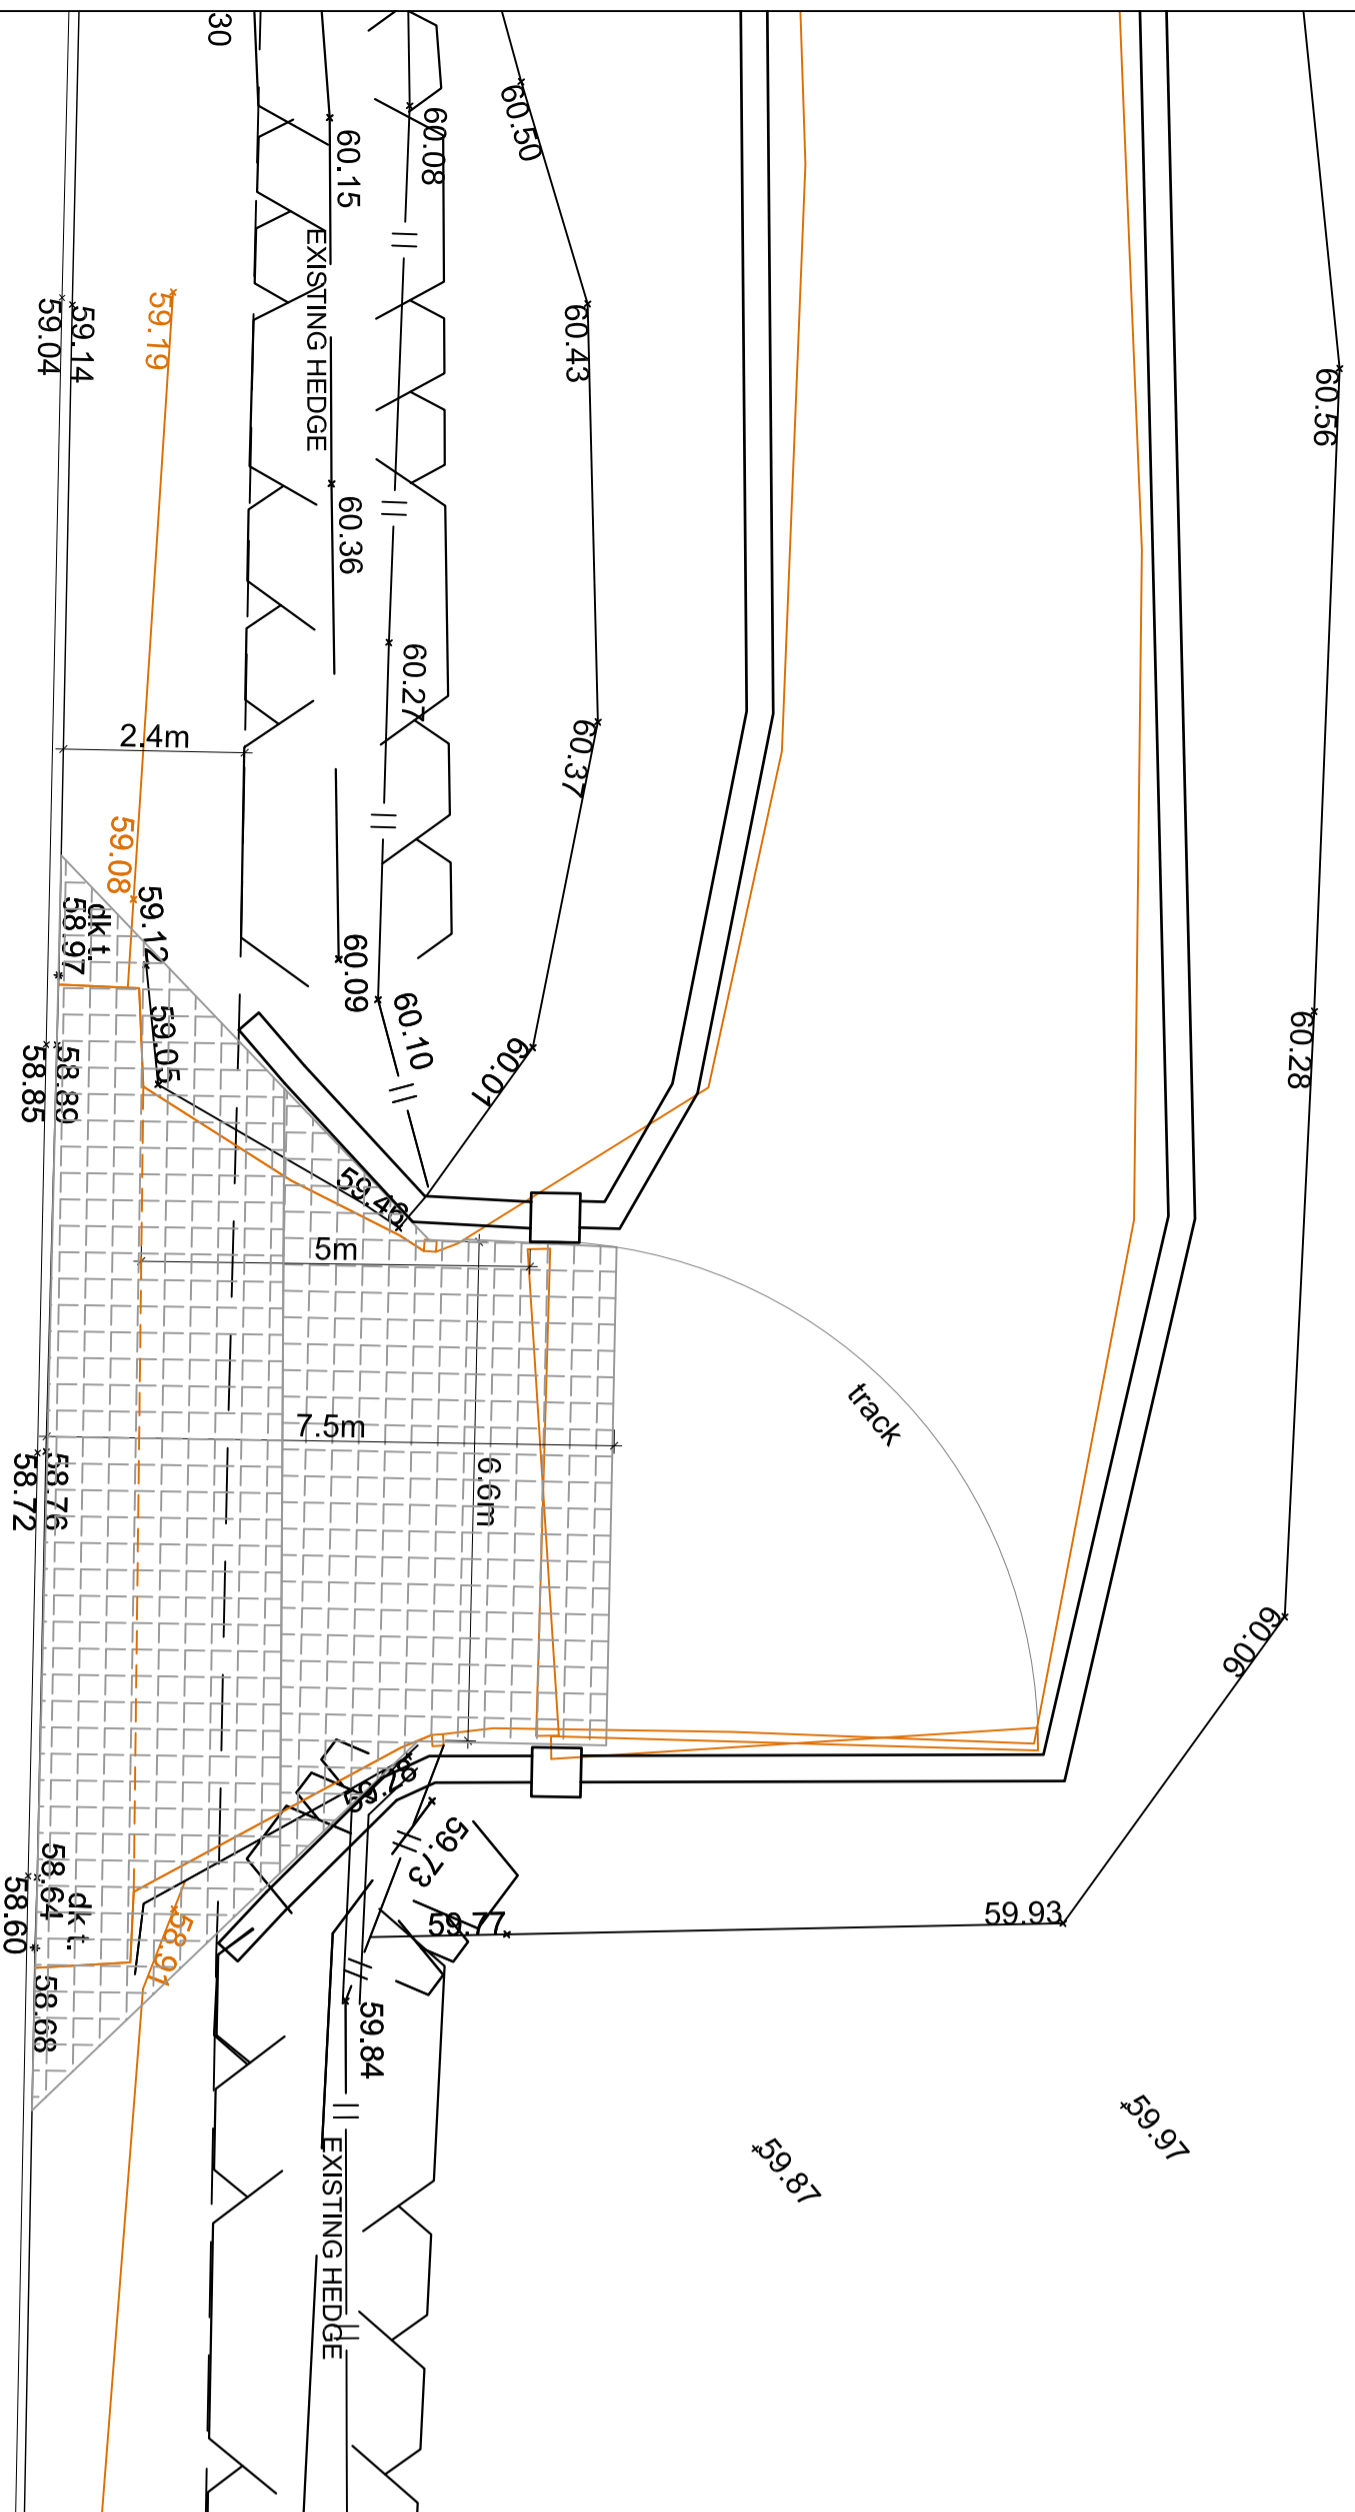

SITE ACCESS PLAN

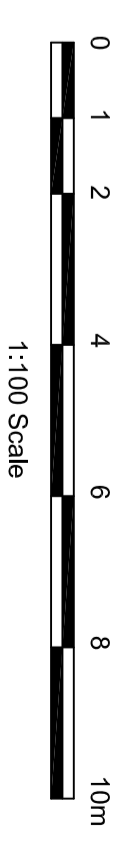

Mr & Mrs O'Meara

Dale Hey, Preston Road
Ribchester

Proposed New Access Elevations

Dwmg No. A4578-PL04 Rev. A

Scale As Shown Sheet Size A2

Date August 2025

Drawn DME Checked Approved



PSA Design Ltd
The Old Bank House, 6 Berry Lane,
Longridge, Preston, PR3 3JA
Tel. 01772 786066
www.psadesign.co.uk
mail@psadesign.co.uk