




STREET VIEW

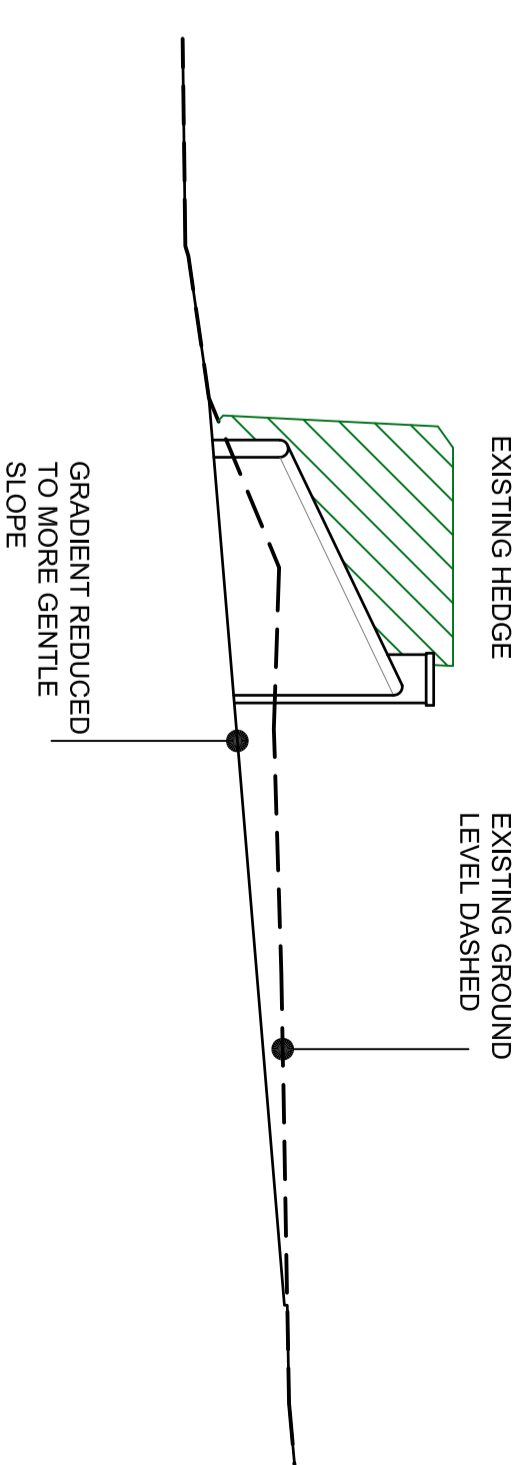

SECTION THROUGH ACCESS

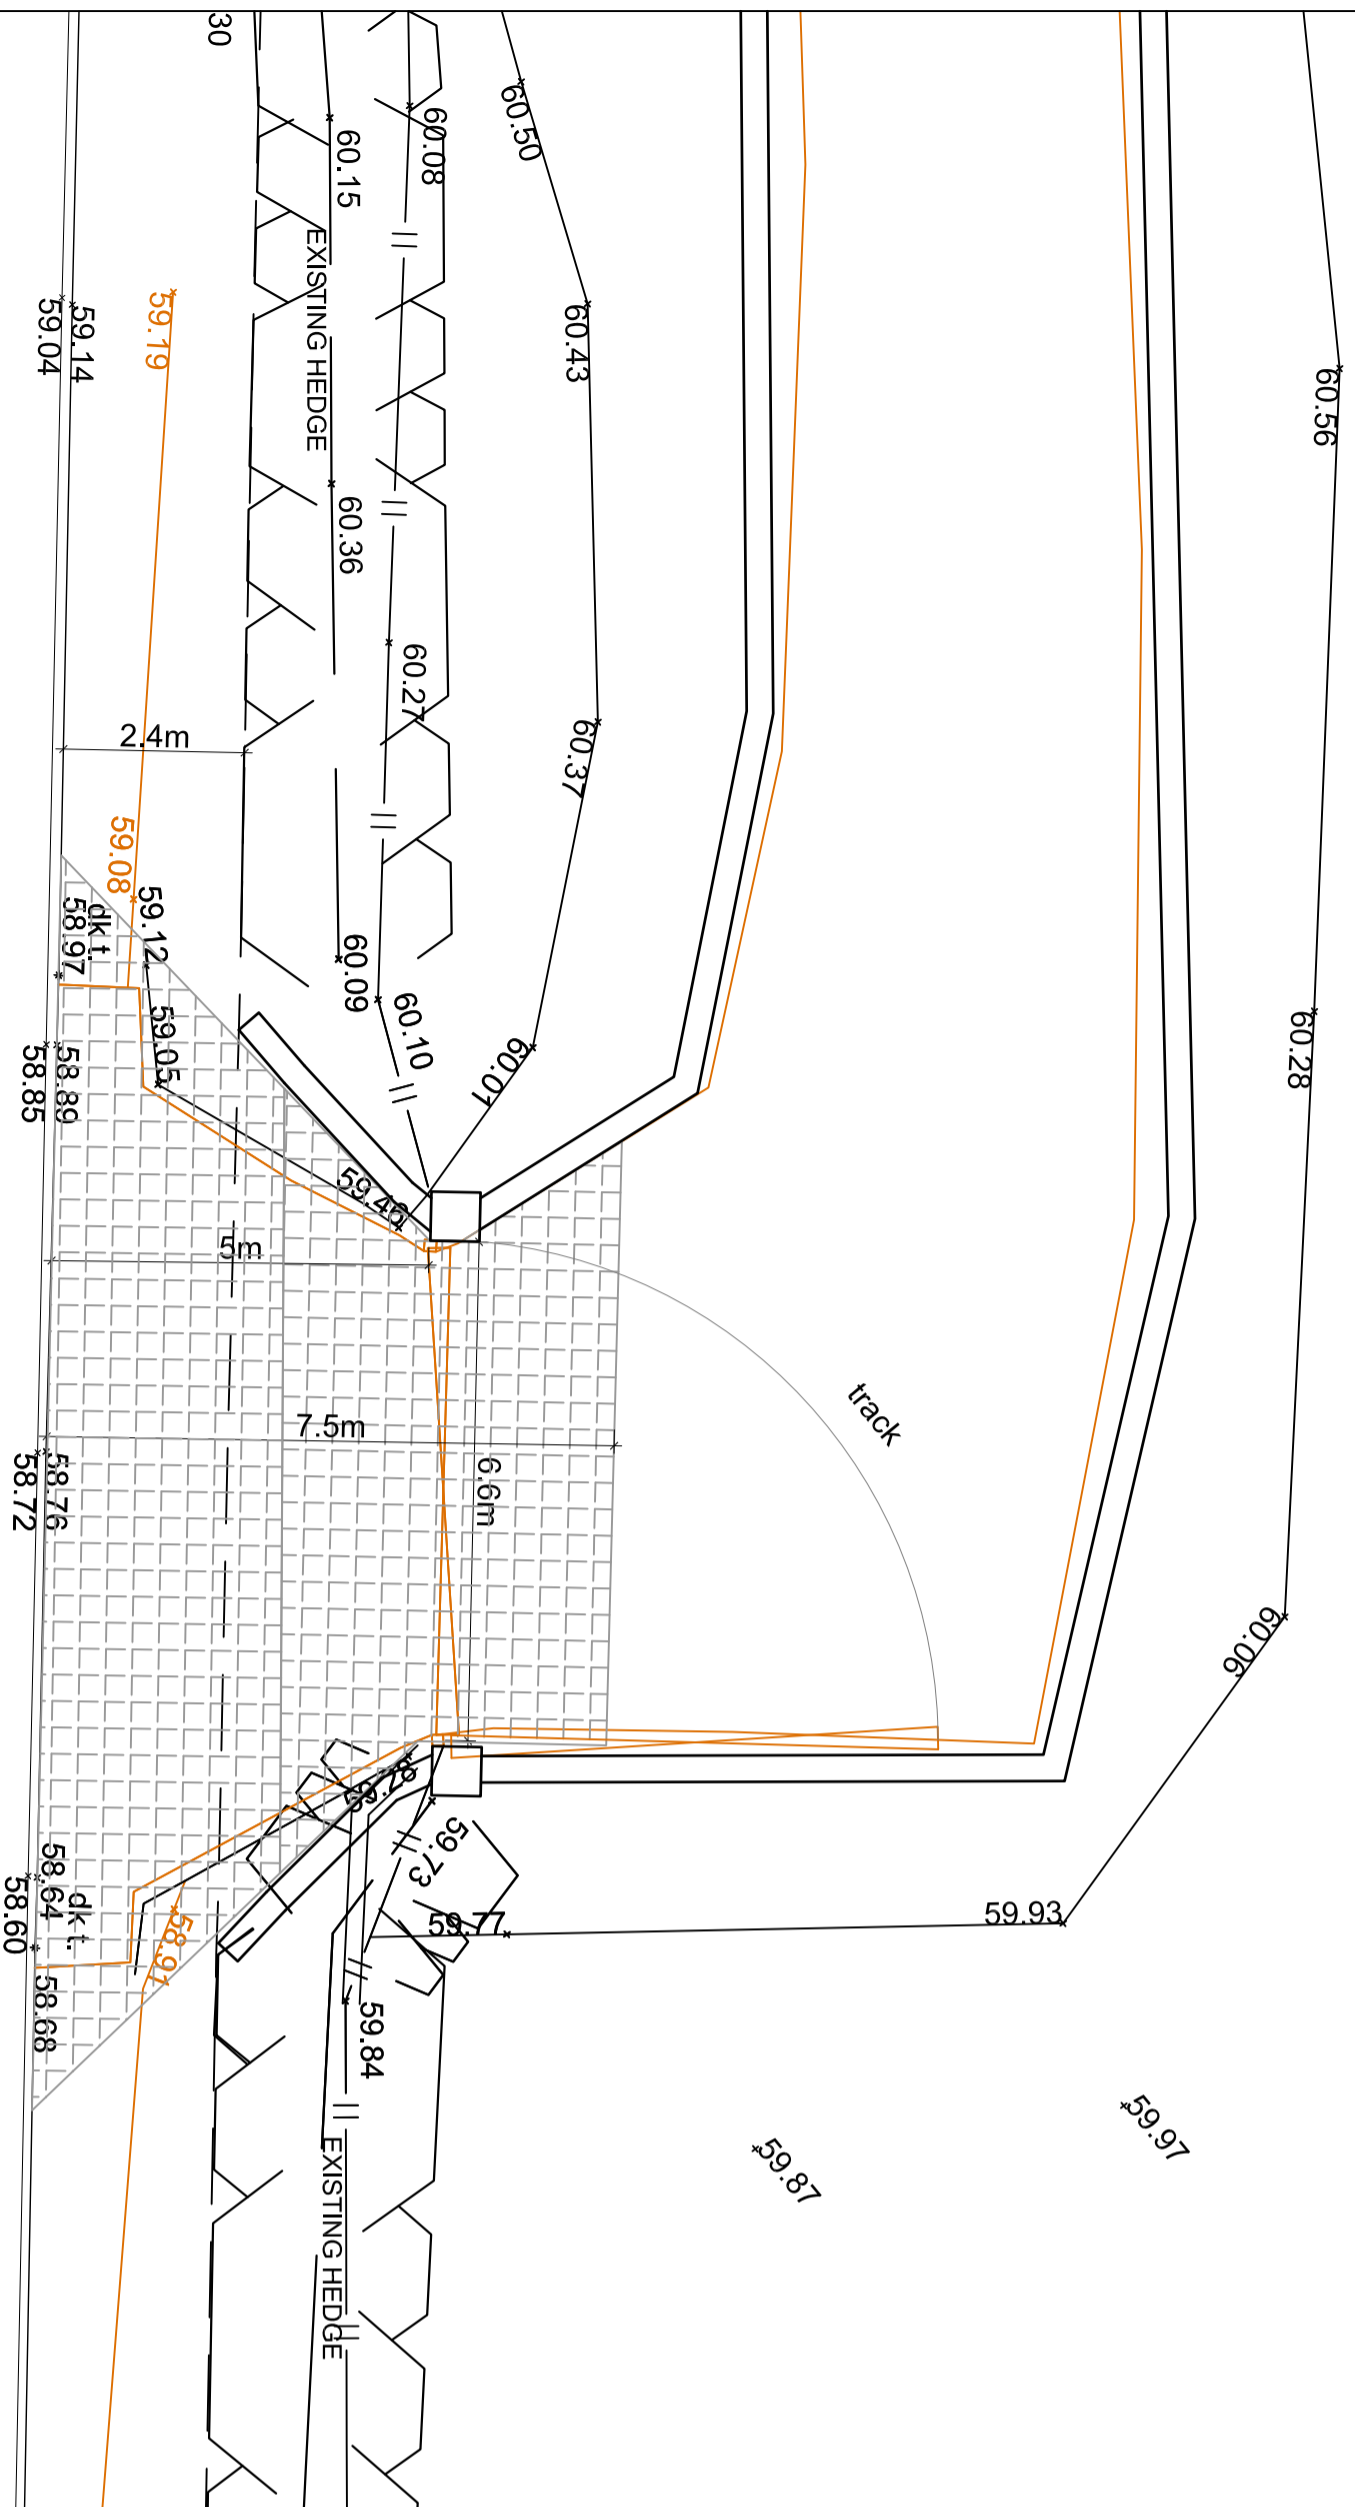

SITE ACCESS PLAN

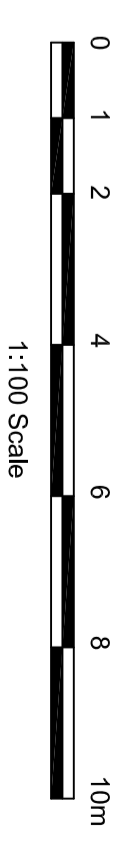

Mr & Mrs O'Meara

Dale Hey, Preston Road  
Ribchester

Proposed New Access Elevations

Dwng No. **A4578-PL04** Rev.

Scale **As Shown** Sheet Size **A2**

Date **July 2025**

Drawn **DME** Checked Approved



PSA Design Ltd  
The Old Bank House, 6 Berry Lane,  
Longridge, Preston, PR3 3JA  
Tel. 01772 786066  
www.psadesign.co.uk  
mail@psadesign.co.uk