
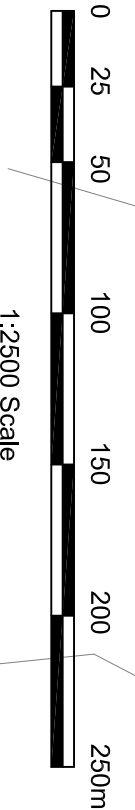


Reproduced from Superplan Data® by the permission of Ordnance Survey® on behalf of the Controller of Her Majesty's Stationary Office. © Crown Copyright 1996-2002. All rights reserved. Licence number AL100034996.

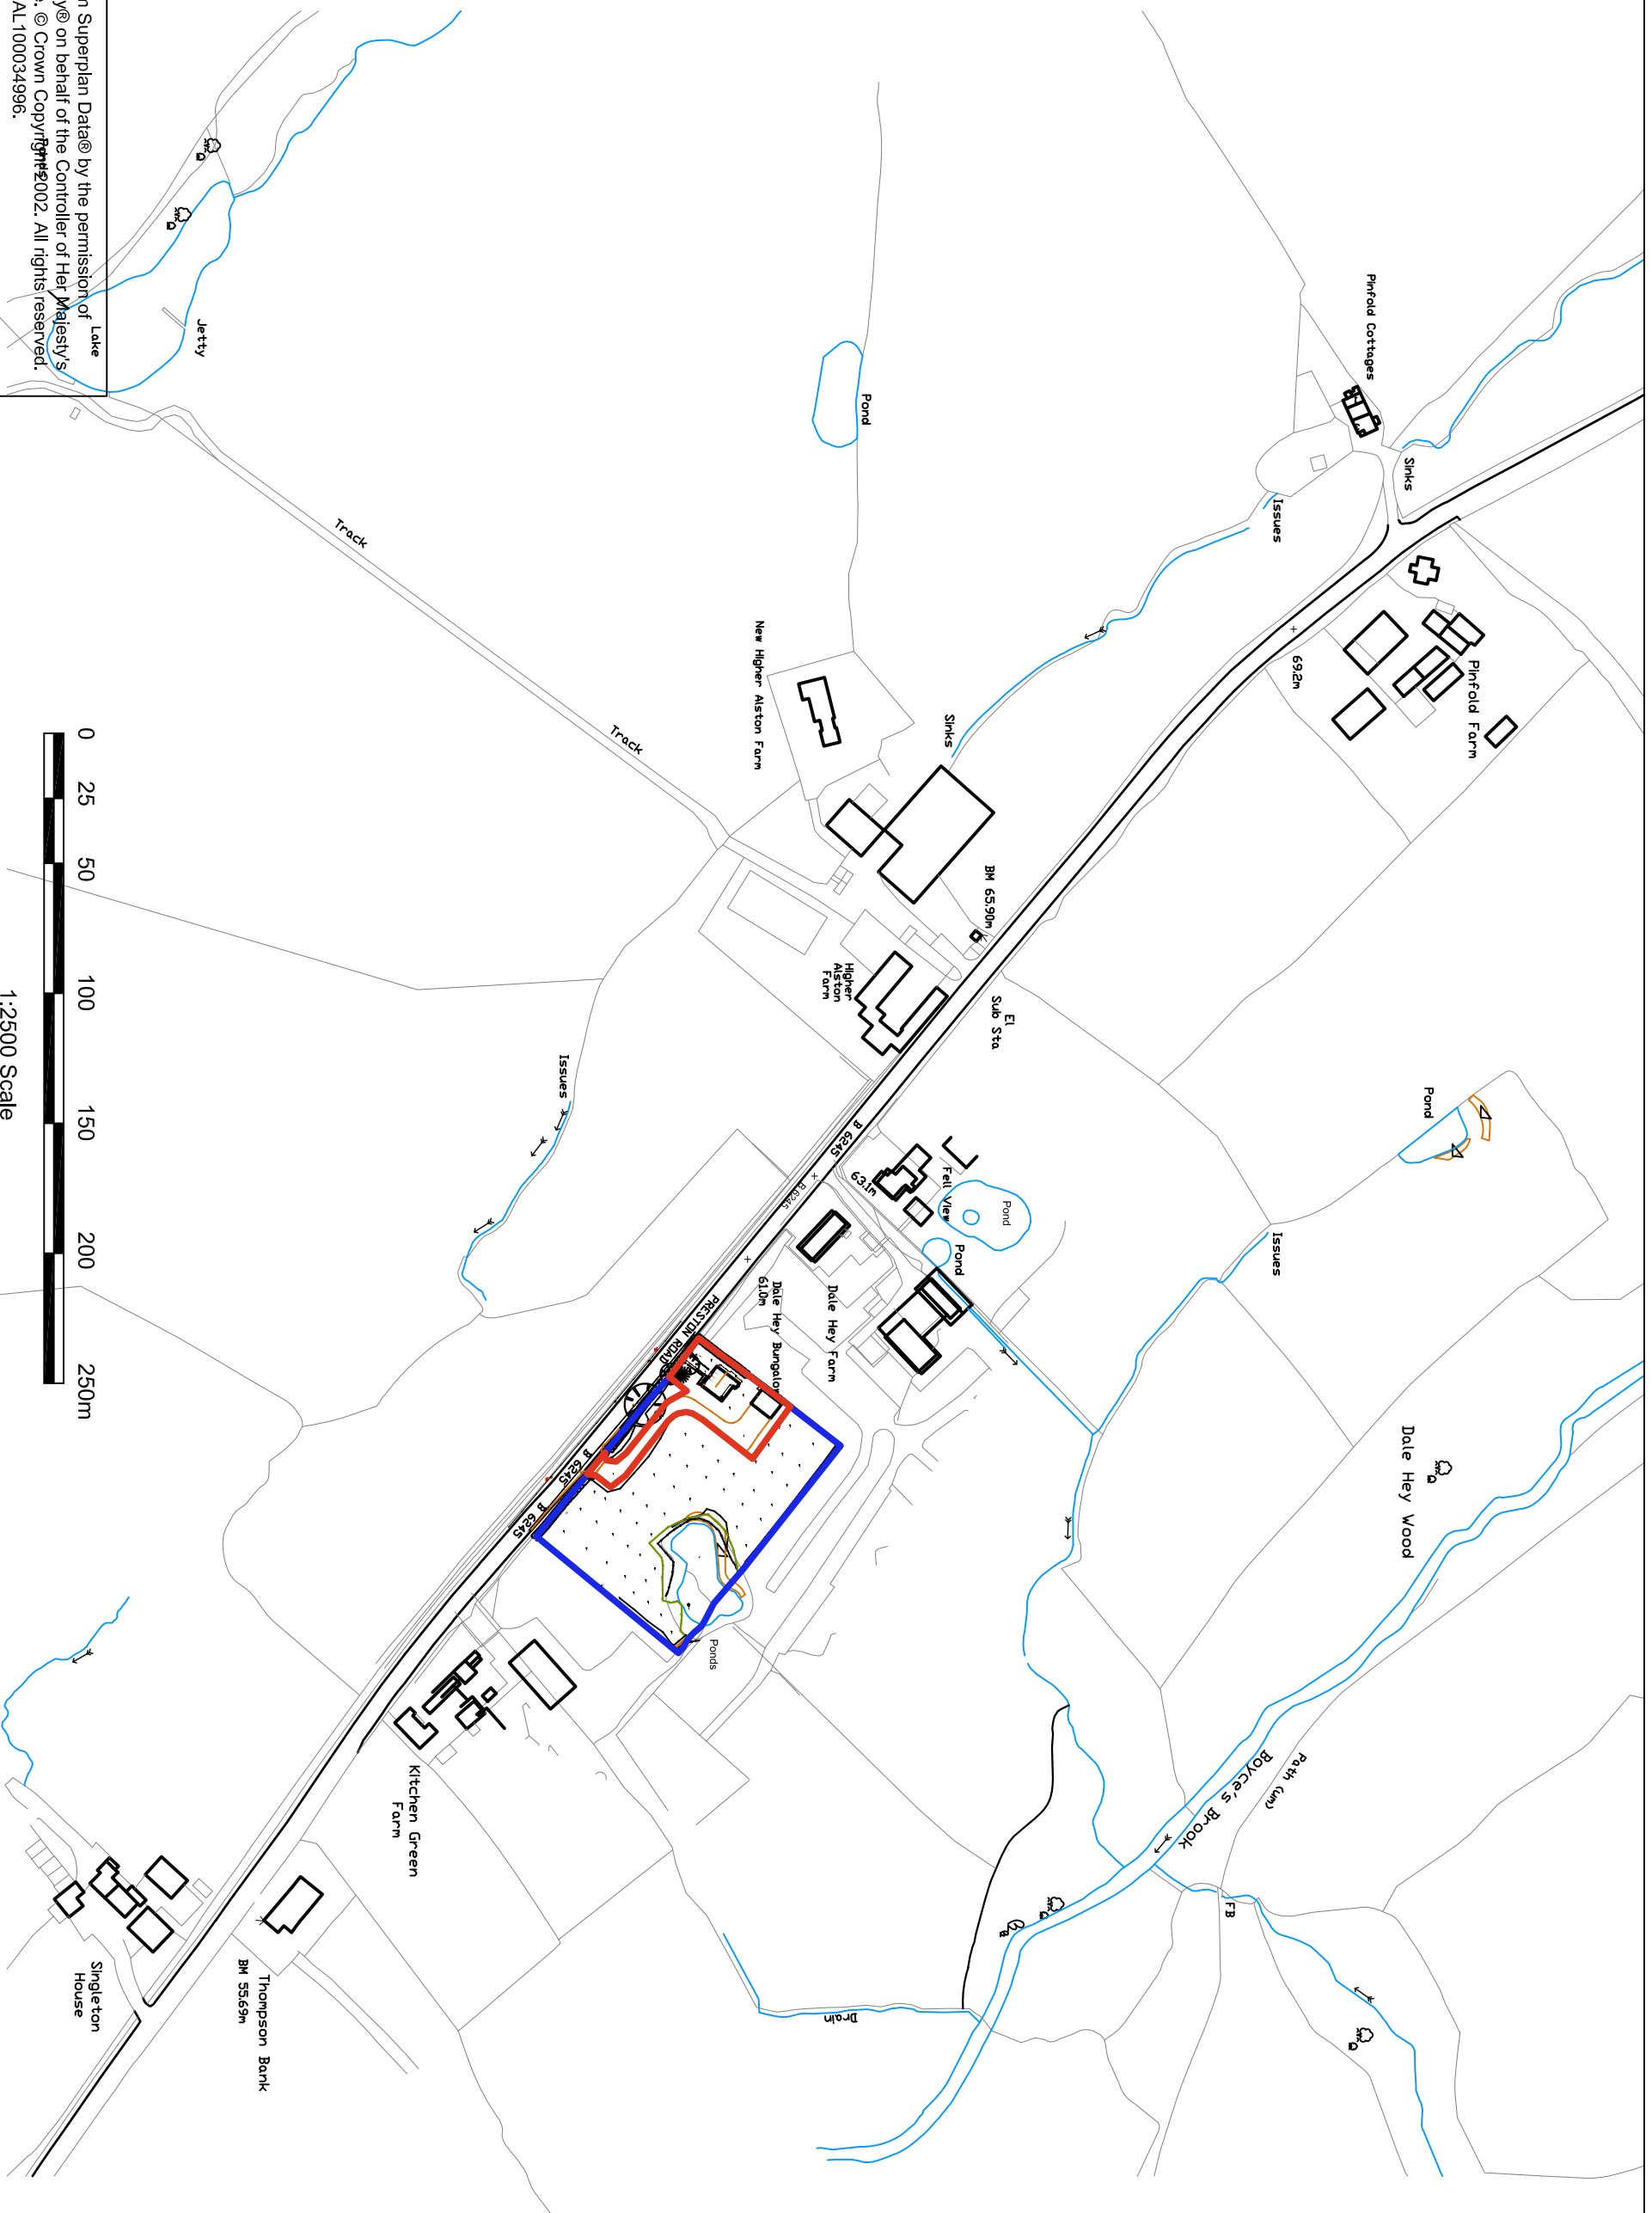

**PSA Design Ltd**  
 The Old Bank House, 6 Berry Lane  
 Longridge, Preston, PR3 3JA  
 Tel. 01772 786066  
 www.psadesign.co.uk  
 mail@psadesign.co.uk

Client	<b>Mr 7 Mrs O Meara</b>		Drawn	DME	Date	Scale	Sheet Size	Dwg No.	Rev.
Job	<b>Dale Hey Bungalow, Preston Road, Ribchester</b>		Check		<b>July 2025</b>	<b>1:2500</b>	<b>A3</b>	<b>A4578-PL01</b>	
Title	<b>Site Location Plan</b>		Appr.						