


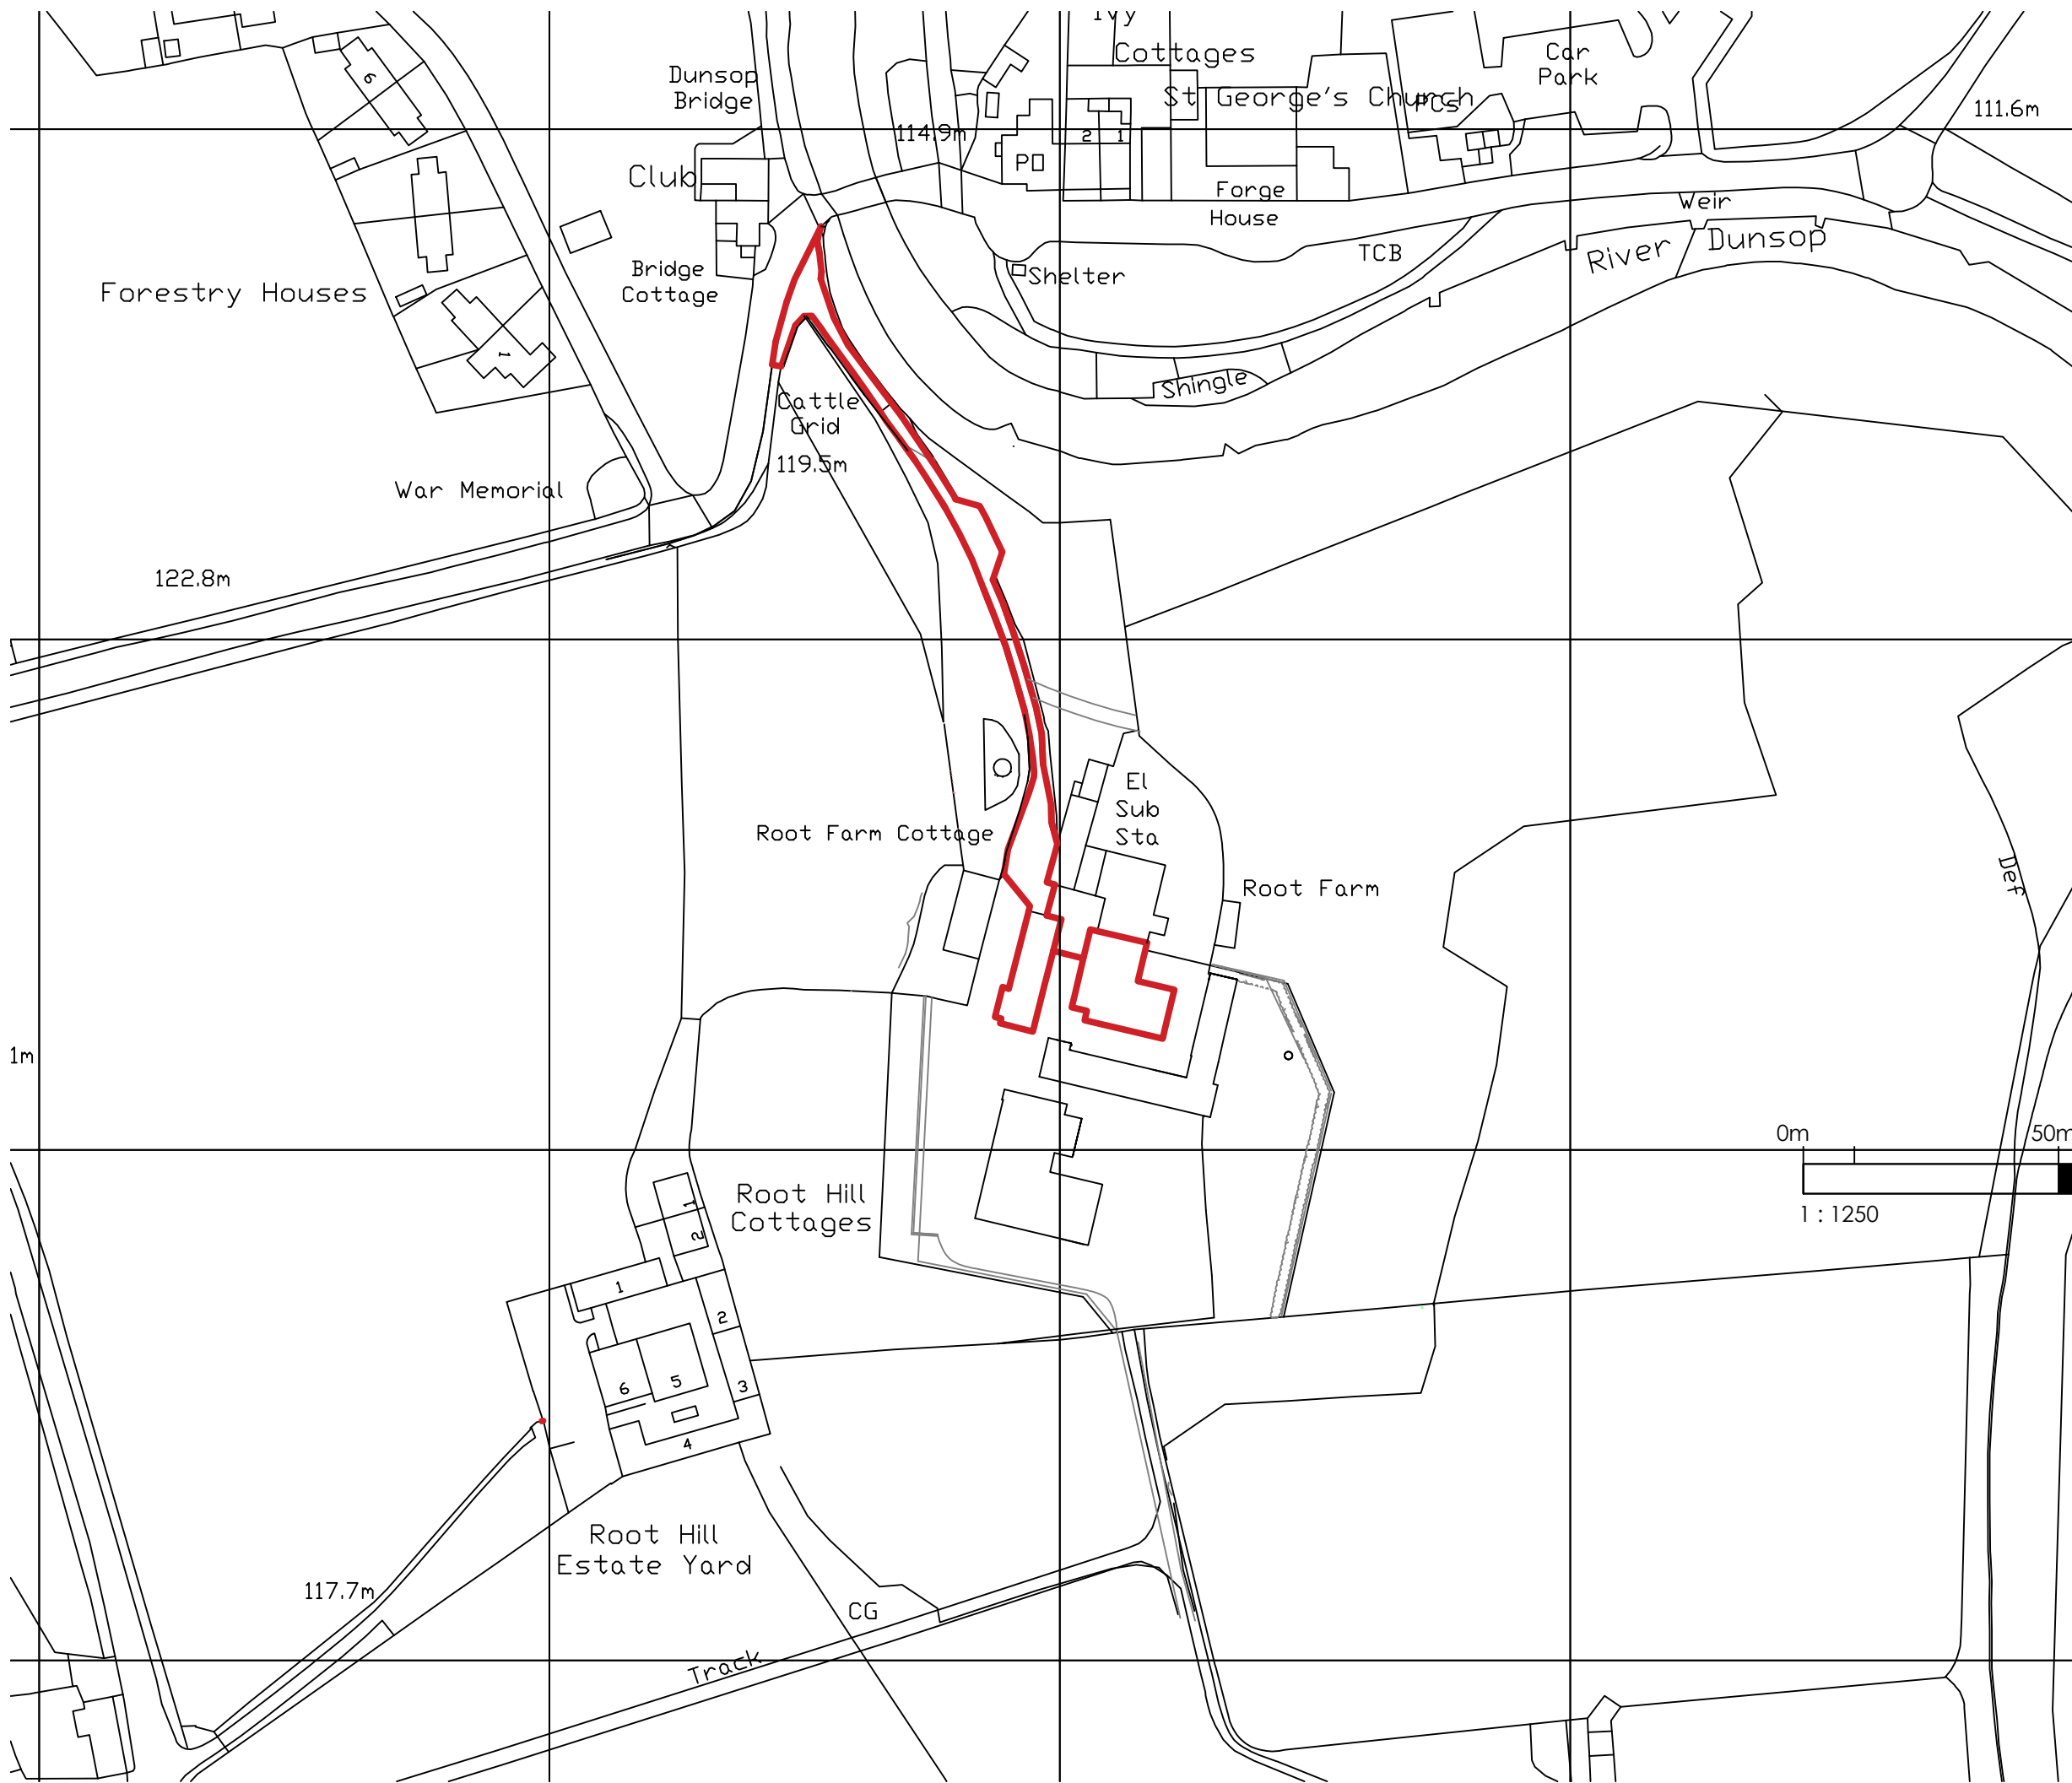

THIS DRAWING TOGETHER WITH THE DESIGN IS
COPYRIGHT OF THE ARCHITECT.
FIGURED DIMENSIONS SHOULD BE FOLLOWED
AND SCALED DIMENSIONS SHOULD BE CHECKED
WITH THE ARCHITECT.
ANY DISCREPANCY MUST BE REPORTED TO THE
ARCHITECT IMMEDIATELY AND PRIOR TO
PROCEEDING.

REVISIONS

REV A: 19.07.25 red line extended to highway
position

Original Drawn By EW	Date JULY 2025
-------------------------	-------------------

ERICA WRIGHT

chartered architect
mobile / 07974 202643
email / mail@ericawright.co.uk

Client The Duchy of Lancaster			
Contract Root Farm Dunsop Bridge			
Drawing title RED LINE SITE BOUNDARY ON OS PLAN			
Scale 1:100	Job No. HB105	Drg No. D/CB	07A