


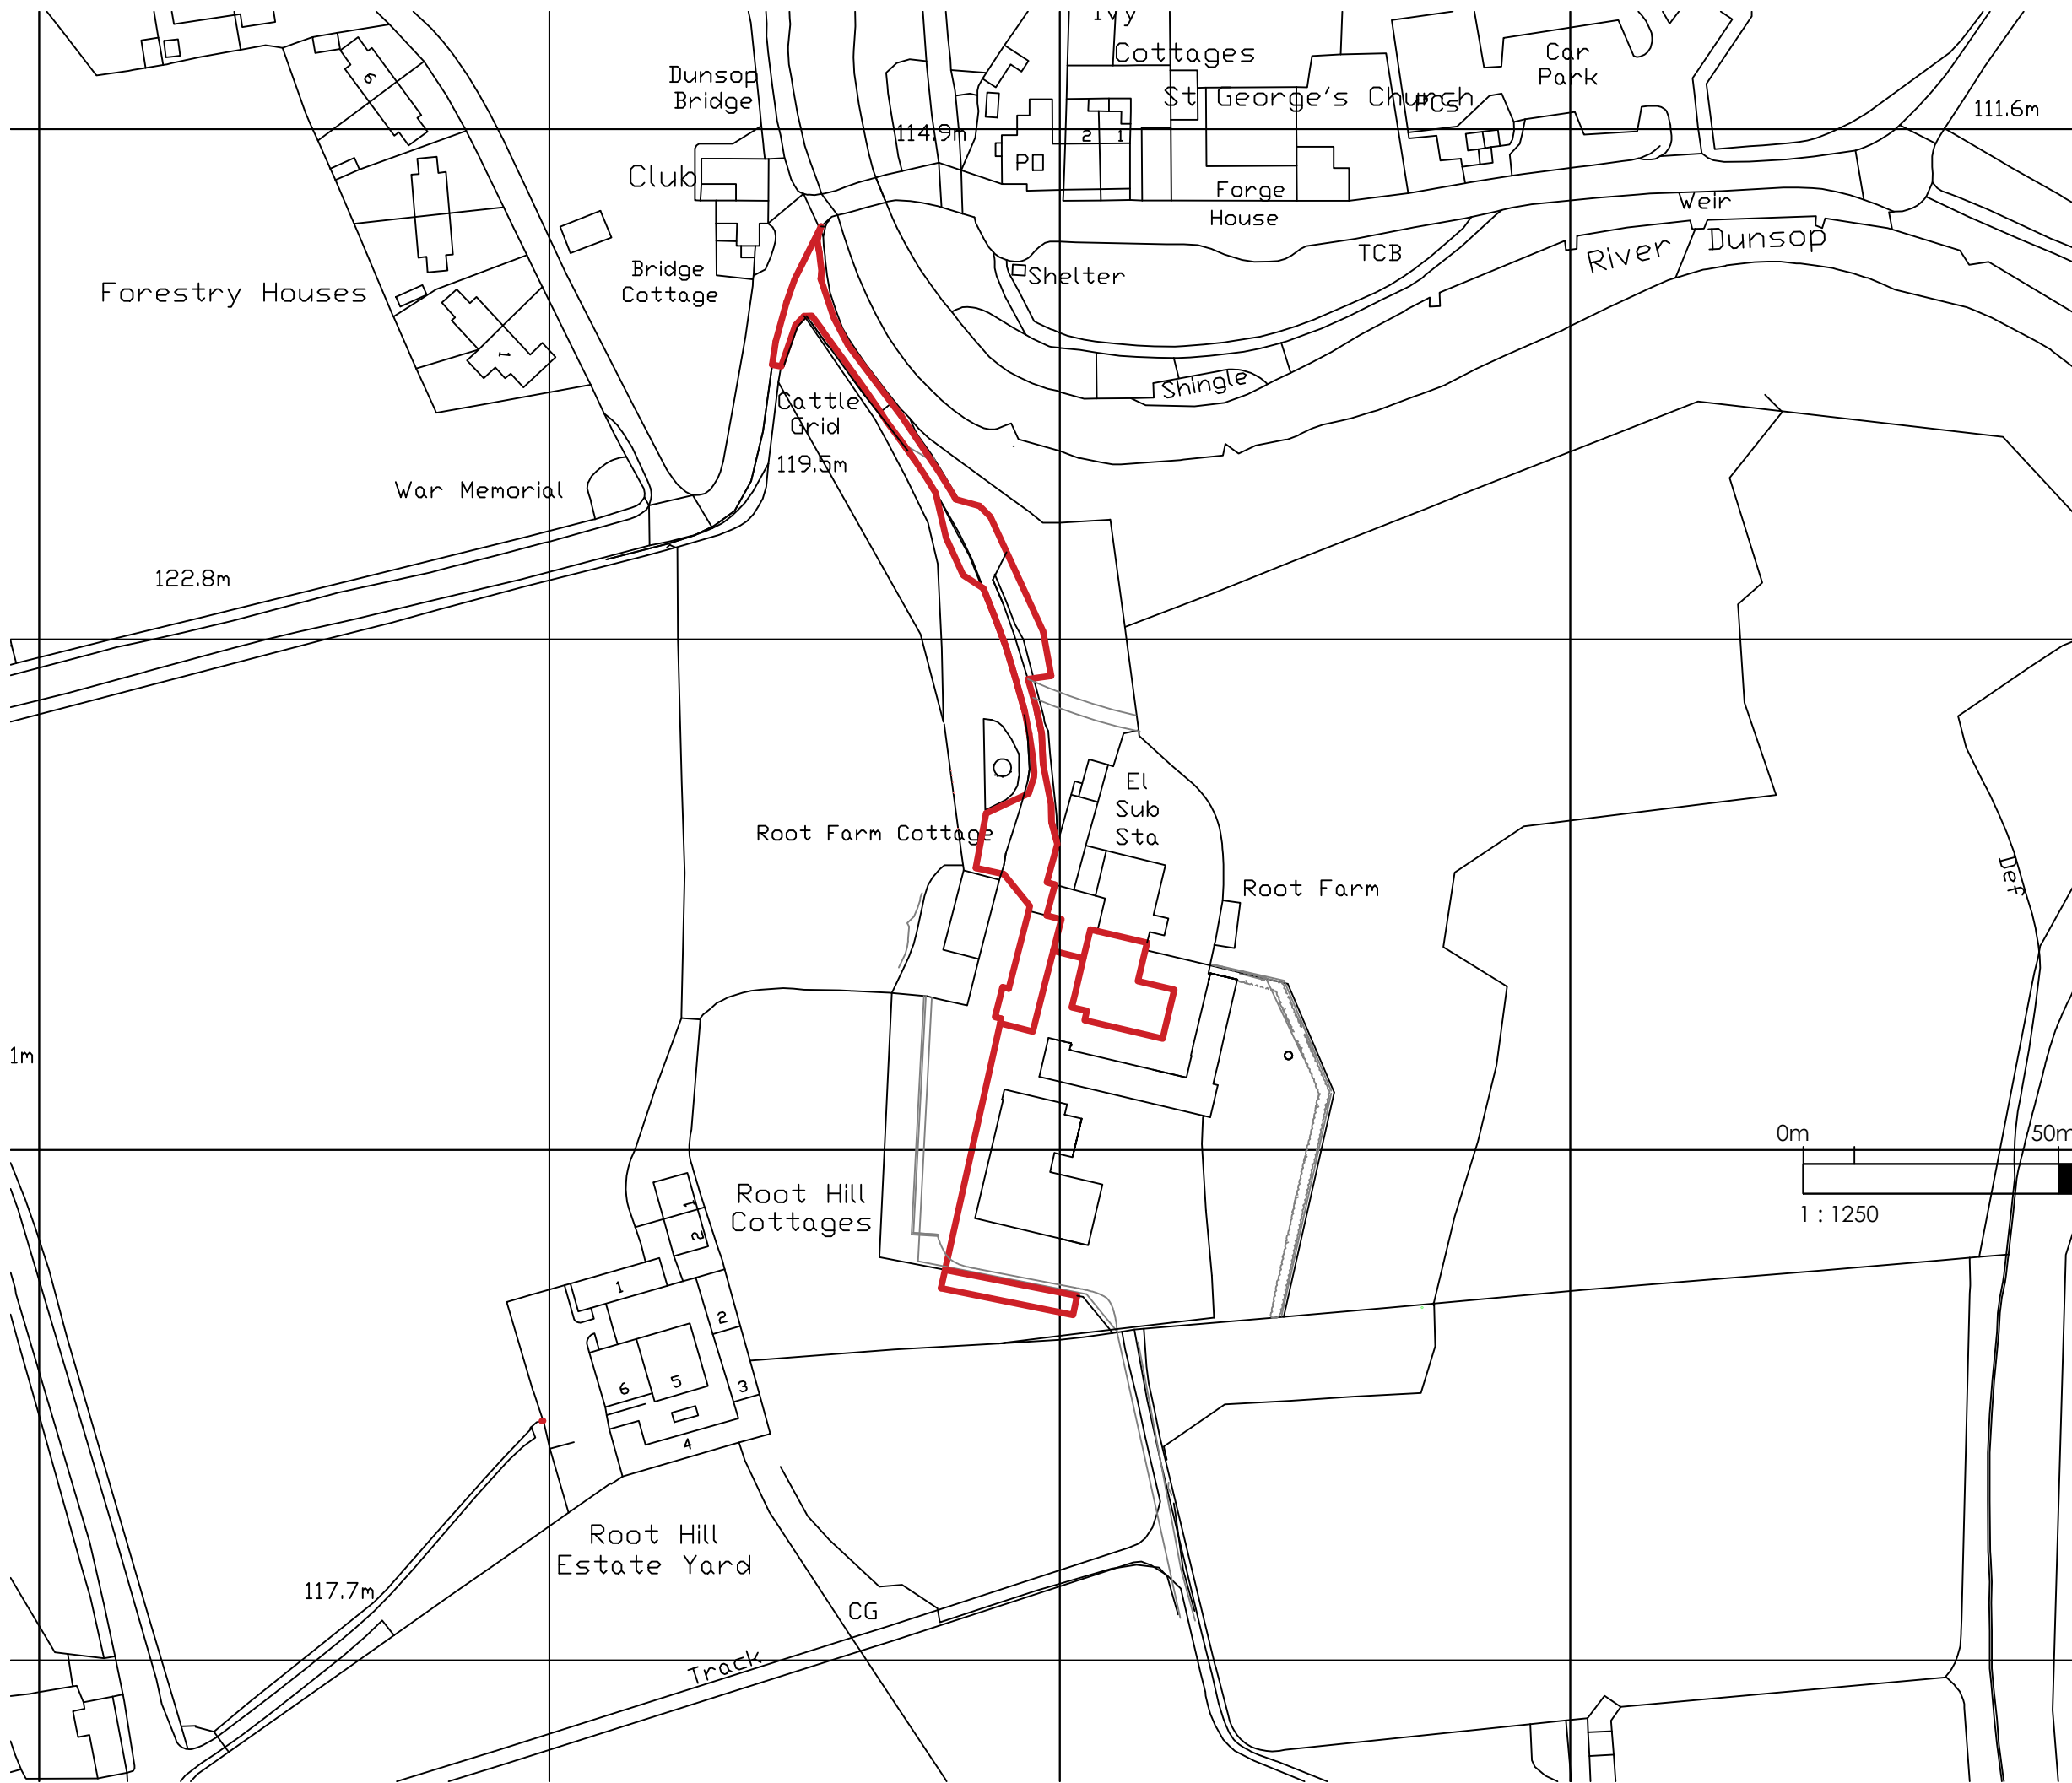


THIS DRAWING TOGETHER WITH THE DESIGN IS  
COPYRIGHT OF THE ARCHITECT.  
FIGURED DIMENSIONS SHOULD BE FOLLOWED  
AND SCALED DIMENSIONS SHOULD BE CHECKED  
WITH THE ARCHITECT.  
ANY DISCREPANCY MUST BE REPORTED TO THE  
ARCHITECT IMMEDIATELY AND PRIOR TO  
PROCEEDING.

REVISIONS

REV A: 19.07.25 red line extended to highway  
position

REV B: 104.09.25 red line extended to include  
additional 15no parking spaces

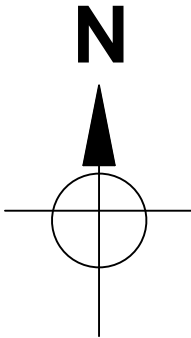

|                         |                   |
|-------------------------|-------------------|
| Original Drawn By<br>EW | Date<br>JULY 2025 |
|-------------------------|-------------------|

**ERICA WRIGHT**

chartered architect  
mobile / 07974 202643  
email / mail@ericawright.co.uk

|                                                       |                  |                 |     |
|-------------------------------------------------------|------------------|-----------------|-----|
| Client<br>The Duchy of Lancaster                      |                  |                 |     |
| Contract<br>Root Farm<br>Dunsop Bridge                |                  |                 |     |
| Drawing title<br>RED LINE SITE BOUNDARY ON<br>OS PLAN |                  |                 |     |
| Scale<br>1:100                                        | Job No.<br>HB105 | Drg No.<br>D/CB | 07B |