
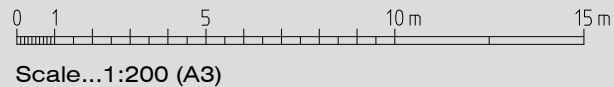


PROPOSED SITE (LANDSCAPING) PLAN

NEW DWELLINGS - RAVENSCOURT - NEVILLE STREET - LONGRIDGE - PRESTON - PR3 3FD

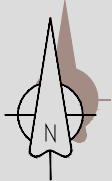

Lutec Focus
Up/Downlight
(See Condition
08 Doc)

Franklite Downlighter
(See Condition 05 Doc)

Resin-bound Driveway
(Ref S1)

FLEET STREET

600x900 Natural Stone Flags
with 300mm wide gravel strip
perimeter (french drains)
(Ref S2)

Police
Station

Permeable Drive

Permeable Drive

FFL
110.525

FFL
111.125

Patio

Patio

600x900 Natural Stone Flags
with 300mm wide gravel strip
perimeter (french drains)
(Ref S2)

Lynwood

75

77

79

Patio

Patio

FFL
110.900

FFL
110.900

Lynfield

Franklite Downlighter
(See Condition 05 Doc)

EV

EV

Permeable
Drive

Lutec Focus
Up/Downlight
(See Condition
08 Doc)

Resin-bound Driveway
(Ref S1)

NEVILLE STREET

NEW DWELLINGS: RAVENSCOURT NEVILLE STREET LONGRIDGE PRESTON PR3 3FD	JM-0263	010	Date: 07.07.25 Drawn: J Monks Scale: 1:200 Size: A3
	PROPOSED LANDSCAPING PLAN: Condition Discharge - Lighting & Surface Treatments		
	MONKS-ARCHITECTURAL-DESIGN 25 BIRCHFIELD DRIVE - LONGRIDGE - PRESTON - PR3 3HP		