



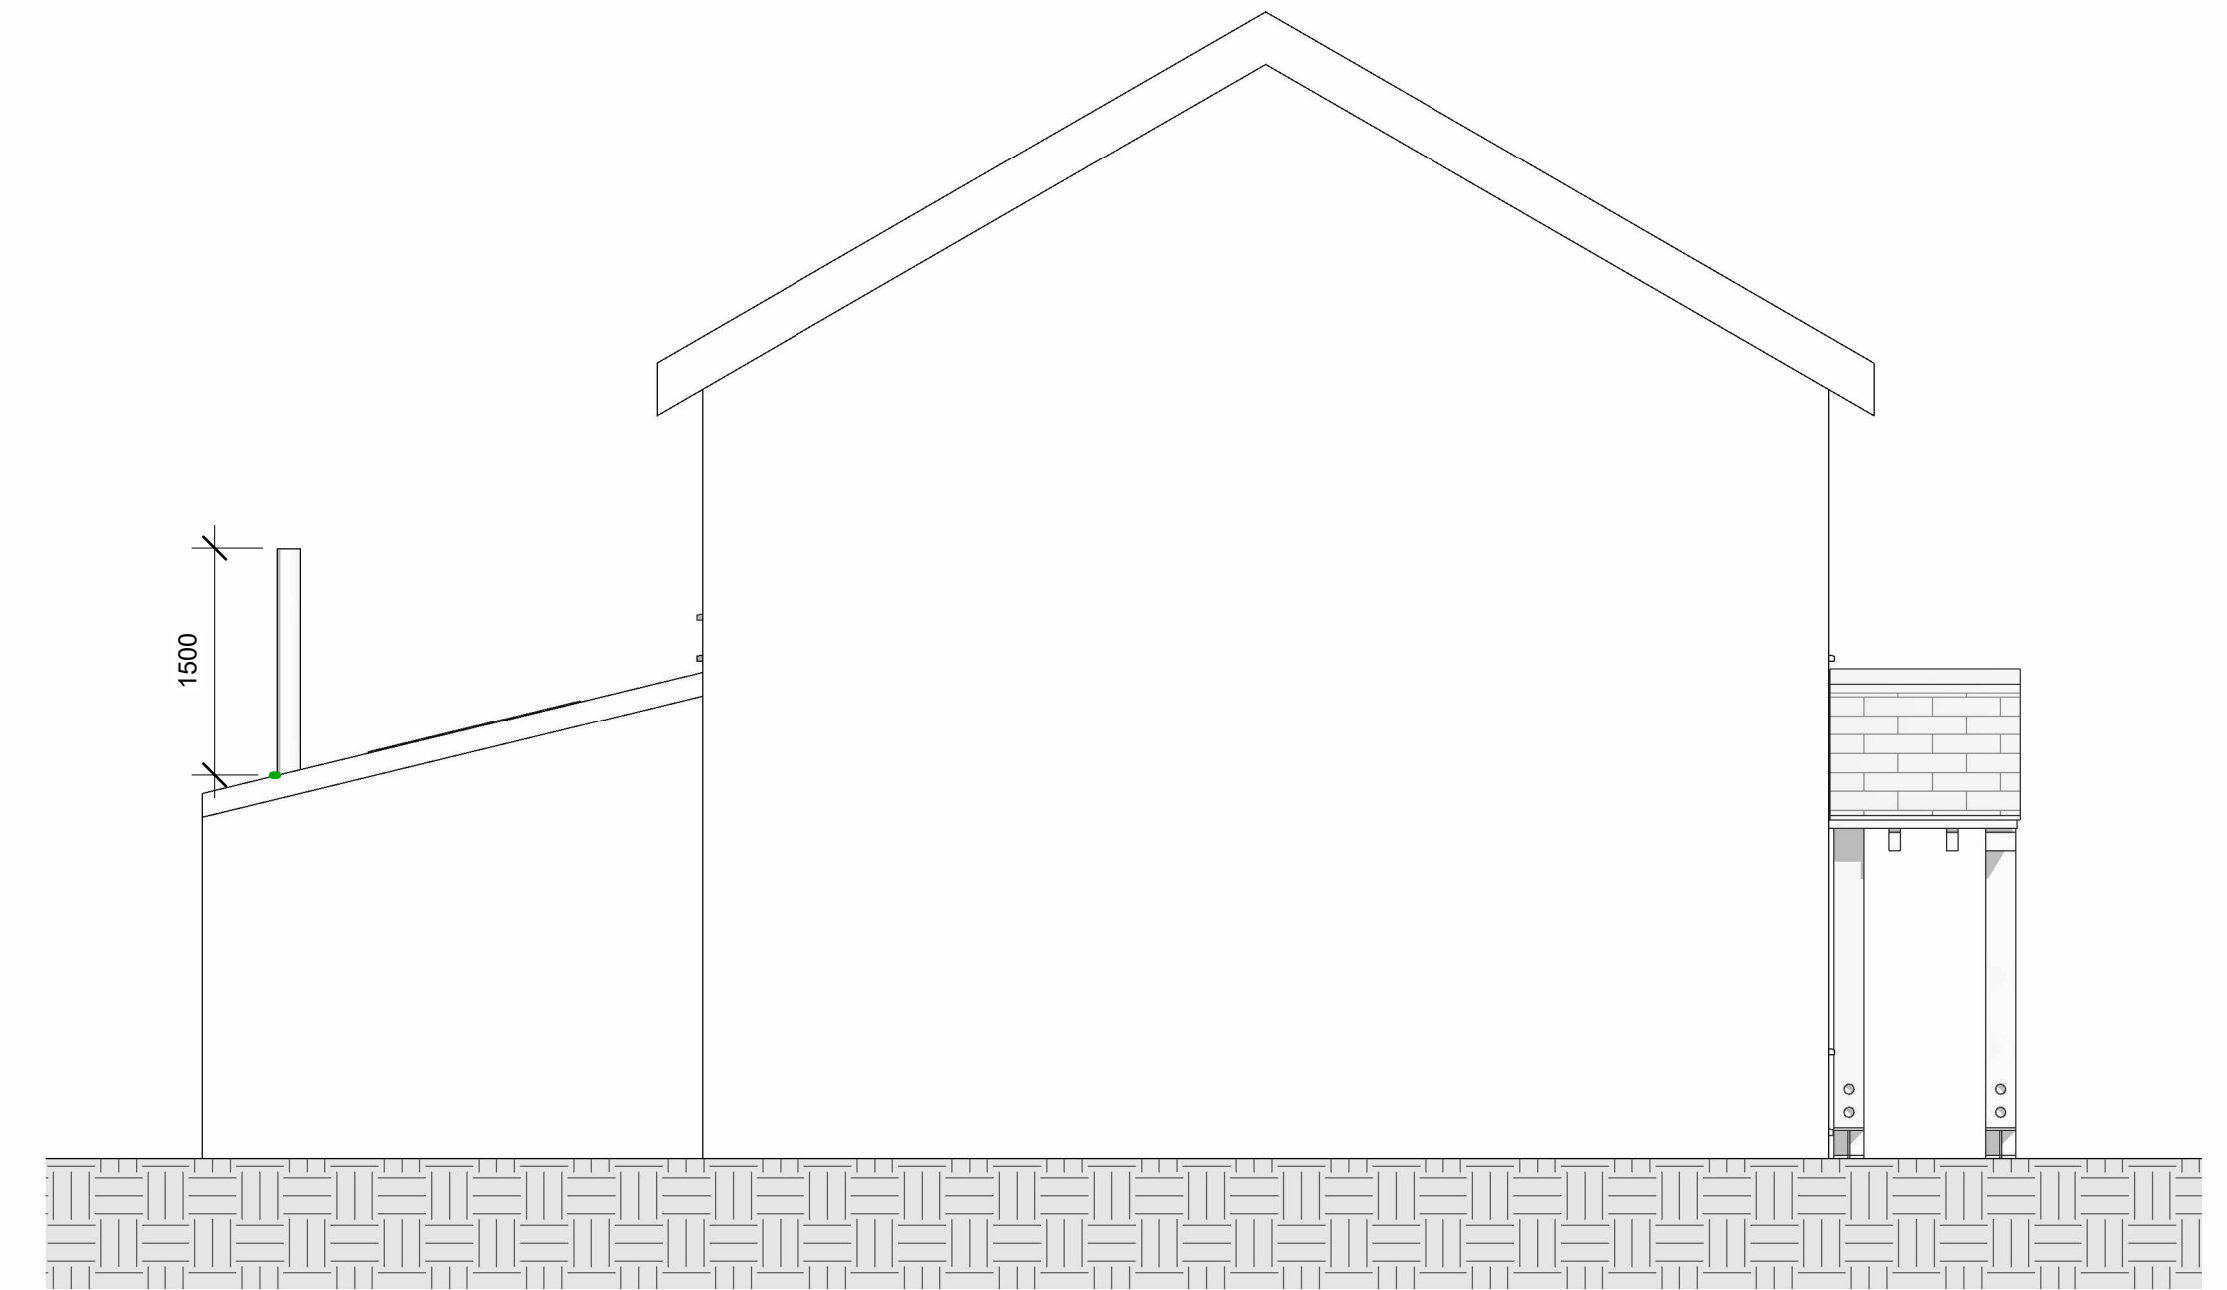


1 PROPOSED NORTH EAST  
1 : 50



3 PROPOSED SOUTH EAST  
1 : 50

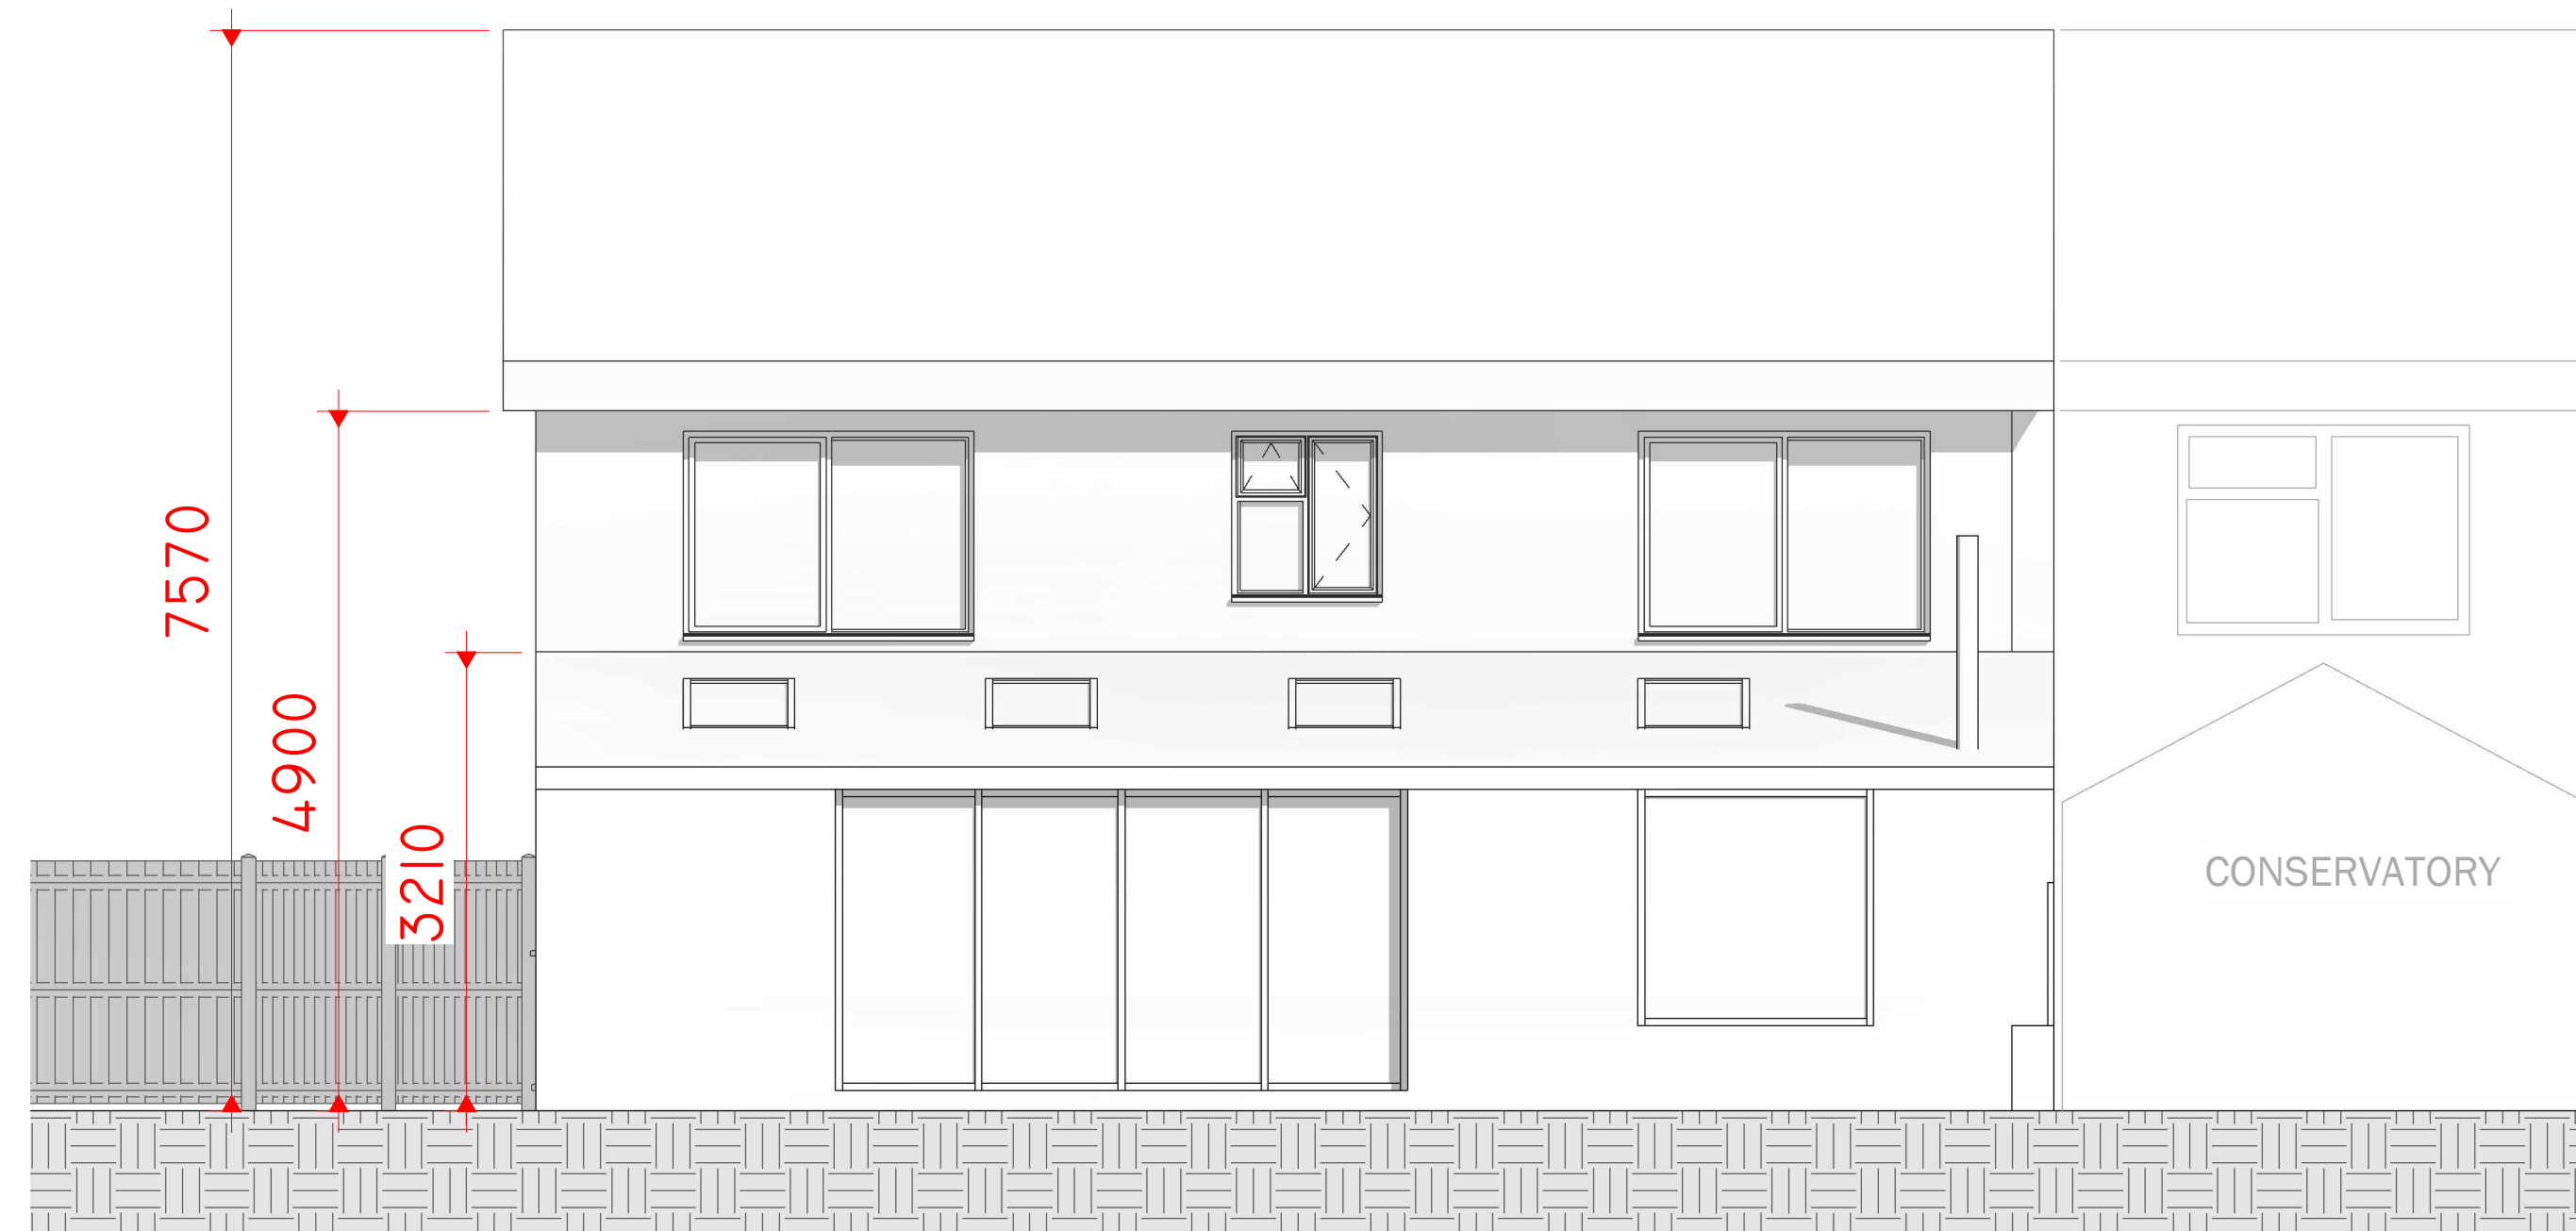

4 PROPOSED SOUTH WEST  
1 : 50

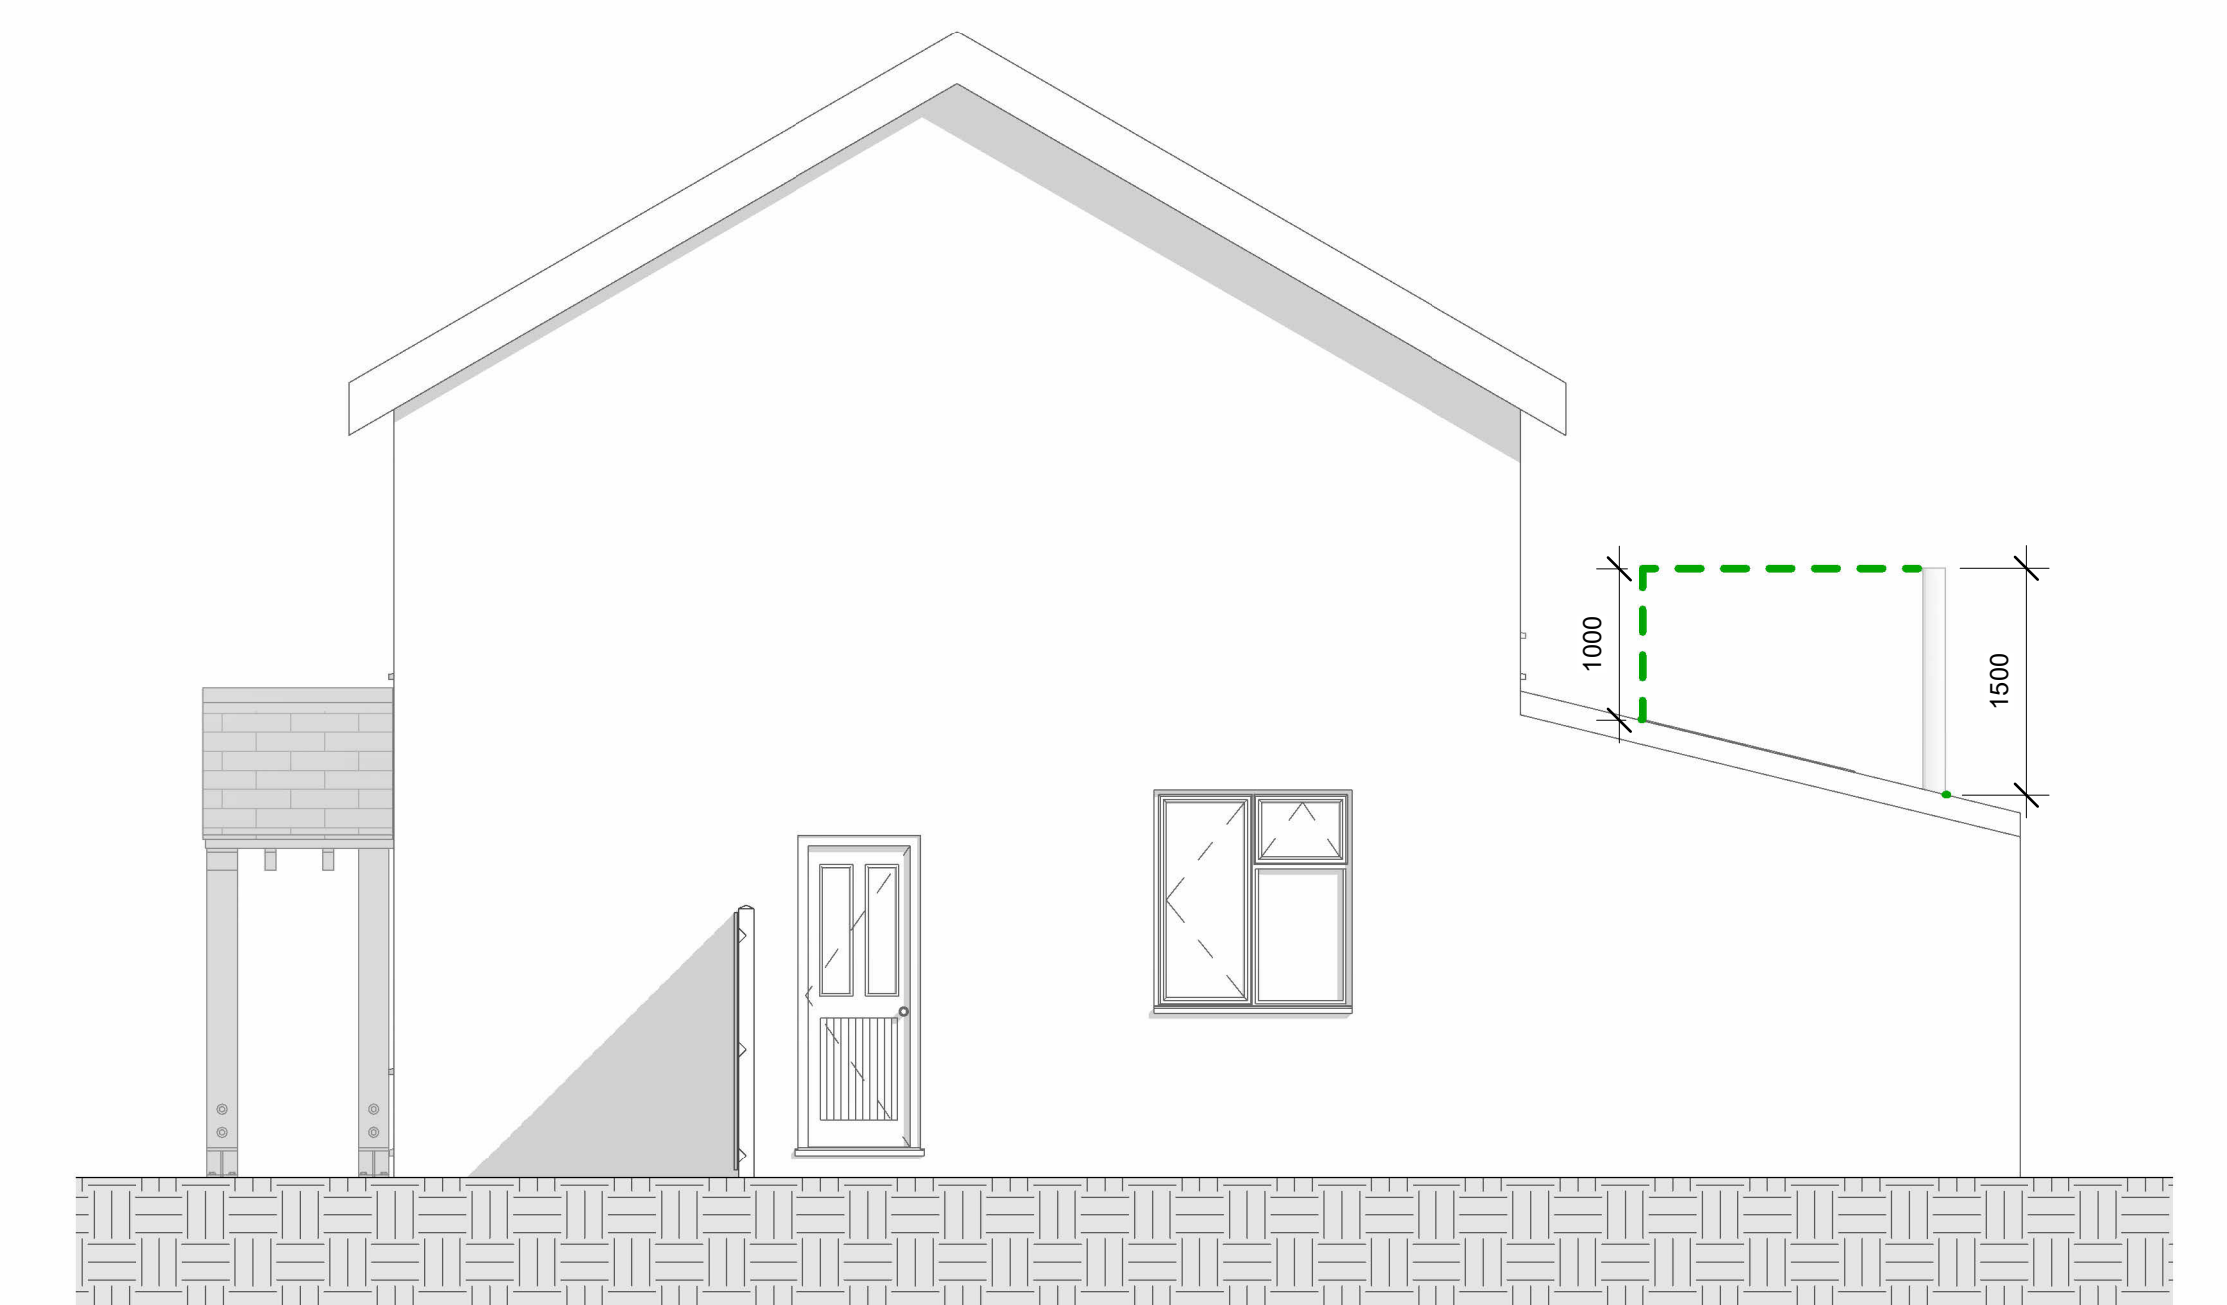

2 PROPOSED NORTH WEST  
1 : 50

No.	Description	Date

**Peter Hitchen**Architects

CODE	STATUS	SUITABILITY DESCRIPTION	PURPOSE OF ISSUE

PROJECT	Proposed Extension and Redevelopment to the Existing House		CLIENT		Kate & Oliver Wade	
	Date	01/07/2025	Project number	PHA1026	Scale (@ A1)	1 : 50
SHEET	PROPOSED ELEVATIONS		Drawn by	DRAWING NUMBER		REV
	Checked by	PH	A6.7			