


0 GROUND FLOOR

1 : 50




EXISTING NORTH EAST

1 : 50

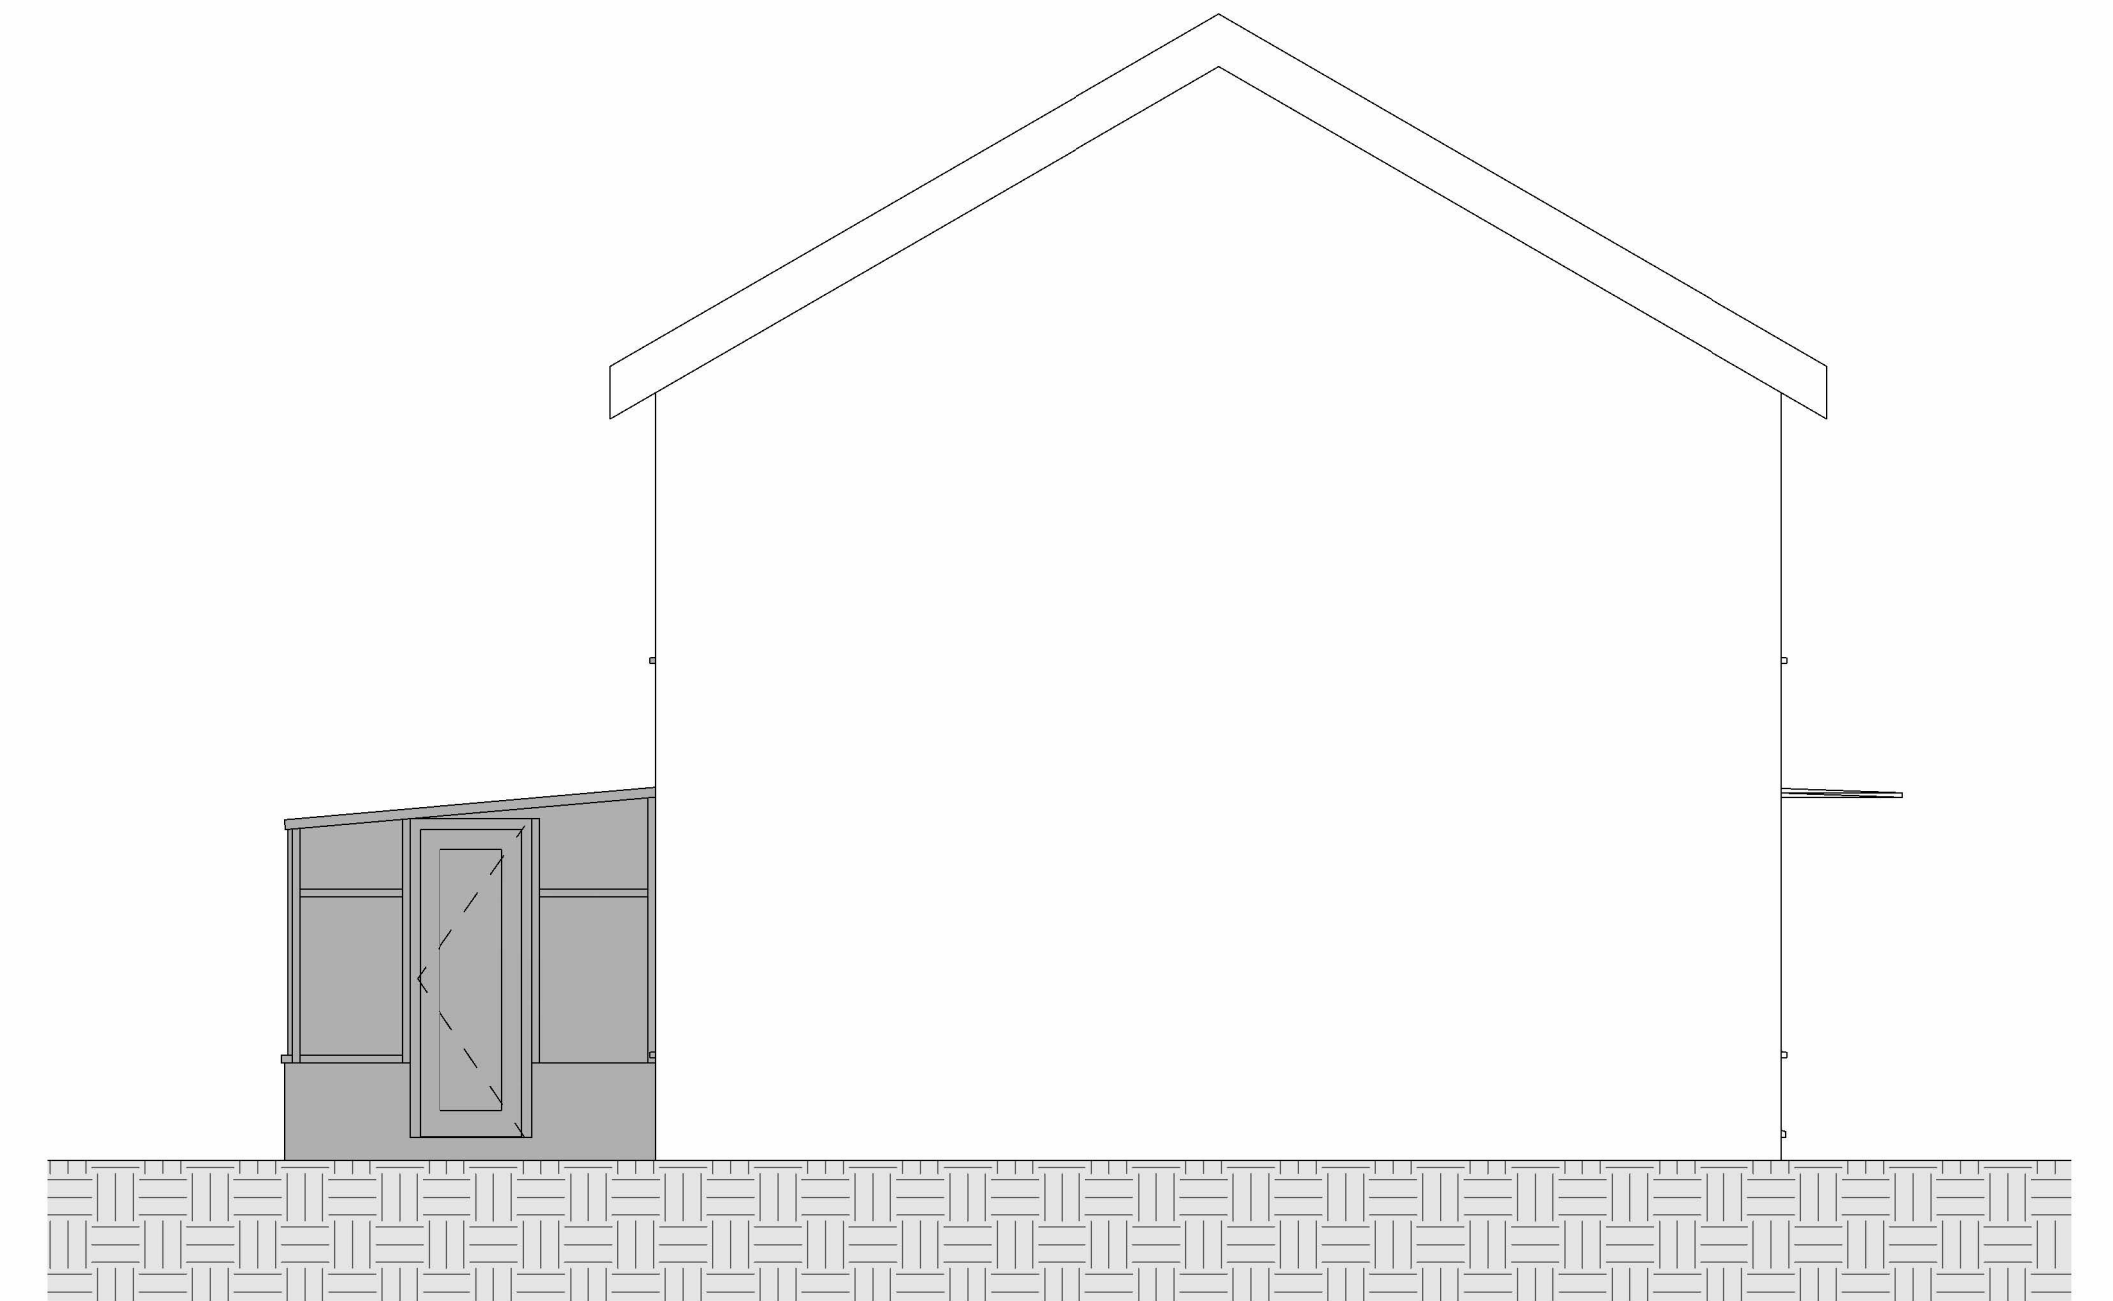


EXISTING SOUTH EAST

1 : 50

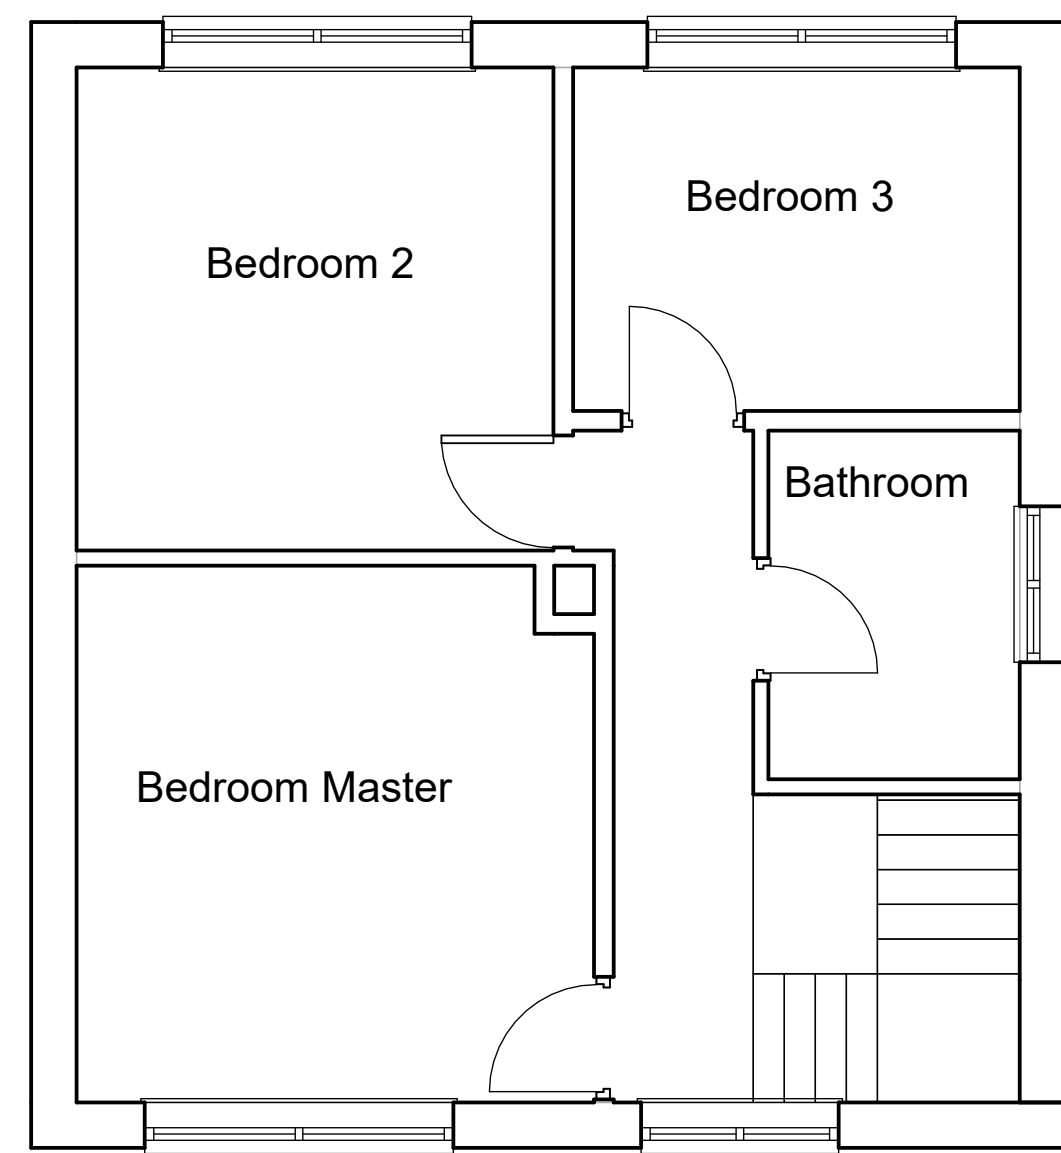

1 FIRST FLOOR

1 : 50

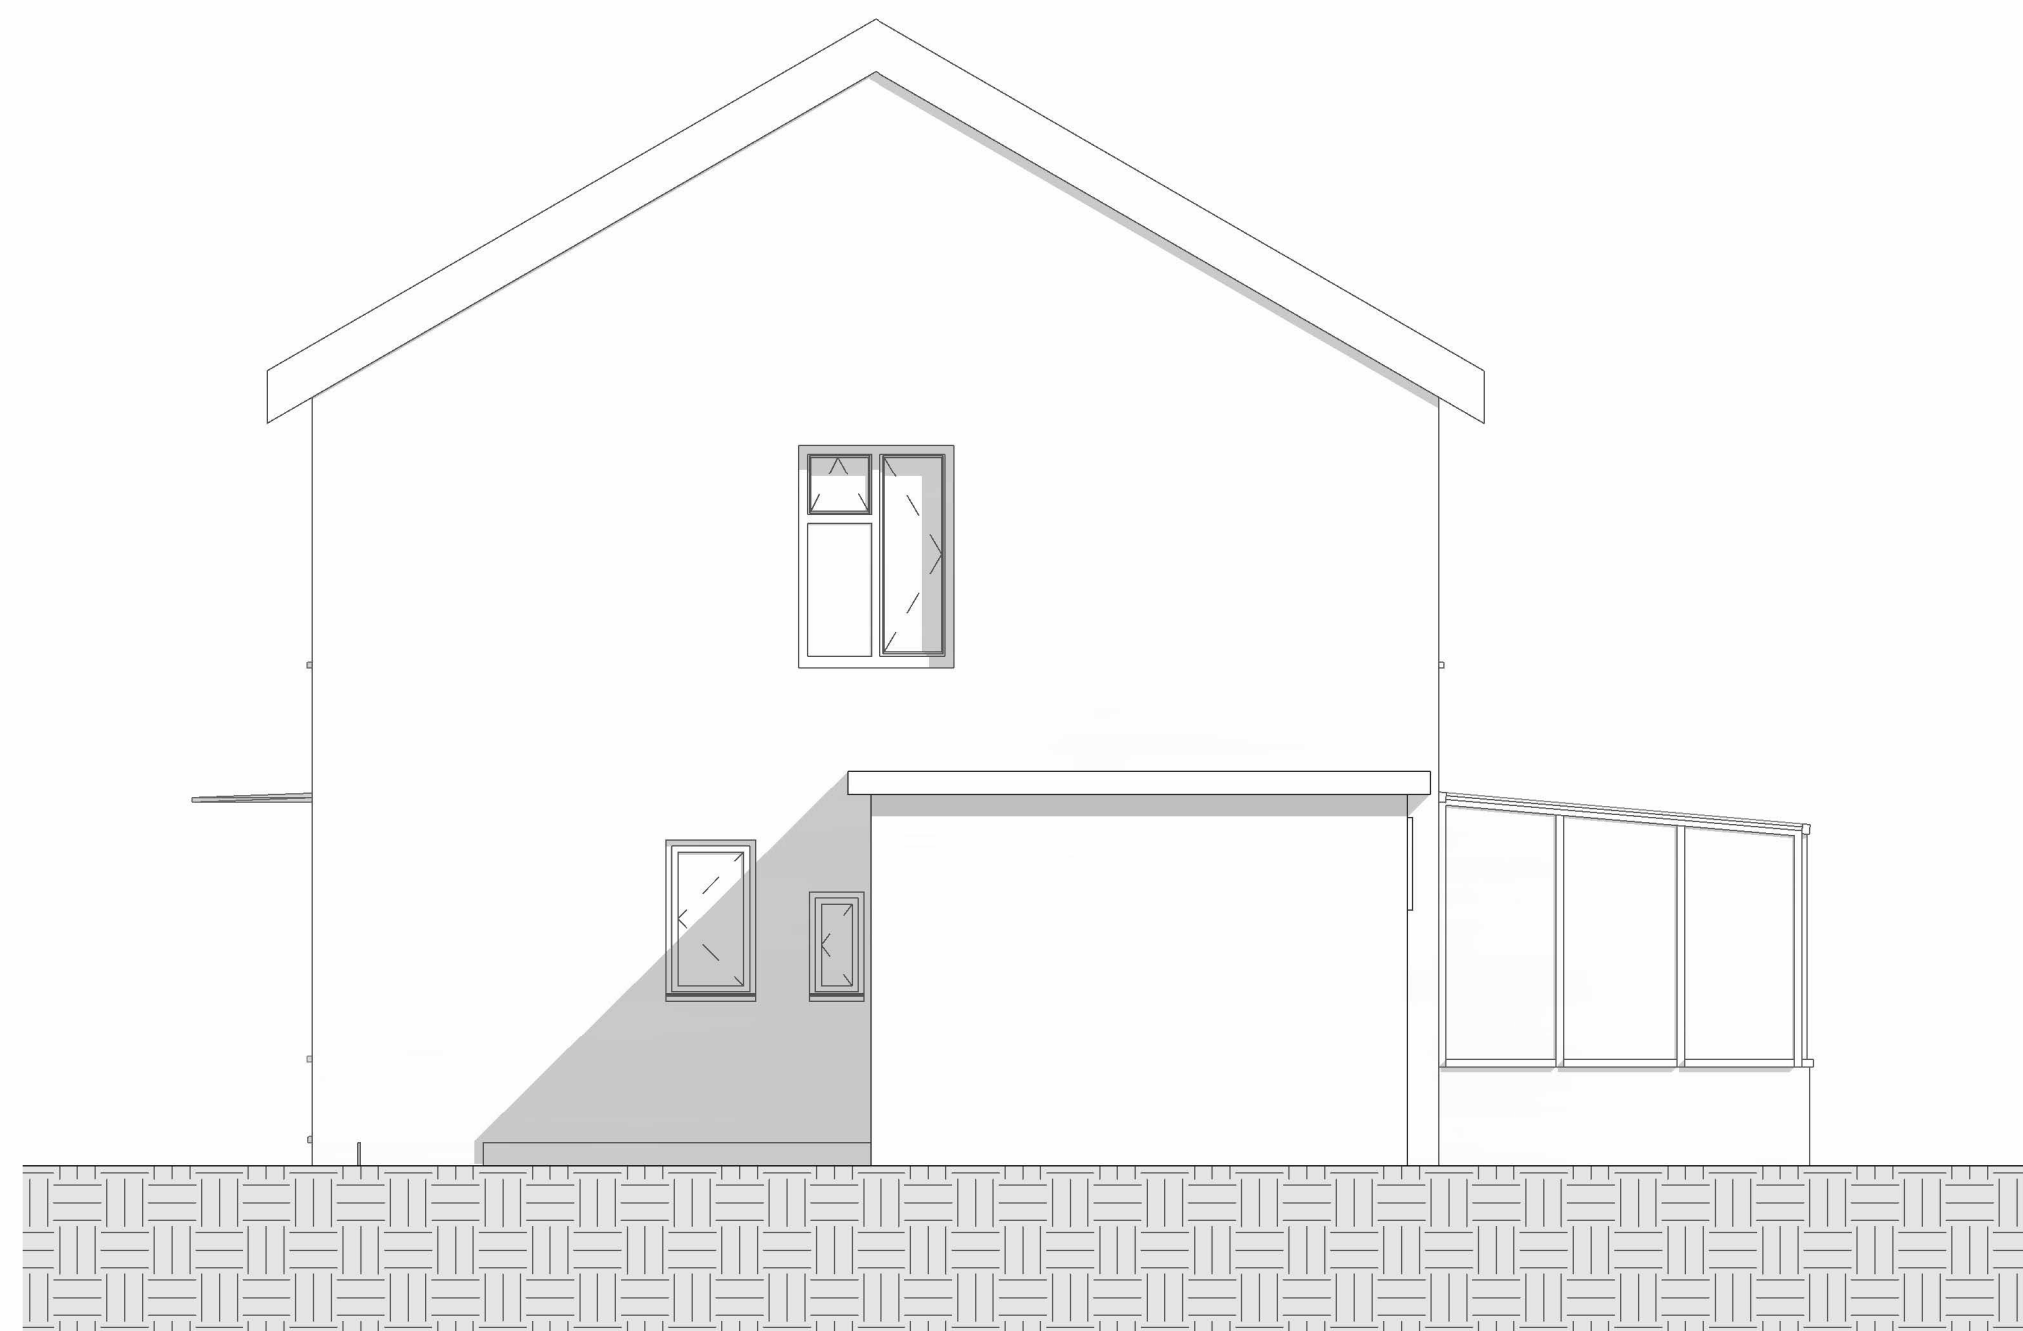

EXISTING NORTH WEST

1 : 50



EXISTING SOUTH WEST

1 : 50

No.	Description	Date

**Peter Hitchen**Architects

CODE	STATUS	SUITABILITY DESCRIPTION	PURPOSE OF ISSUE

PROJECT	Proposed Extension and Redevelopment to the Existing House
SHEET	EXISTING PLANS AND ELEVATIONS

CLIENT			Kate & Oliver Wade	
Date	Project number	Scale (@ A1)		
01/07/2025	PHA/1026	1 : 50		
Drawn by	DRAWING NUMBER		REV	
DH	A6.6			
Checked by				
PH				