

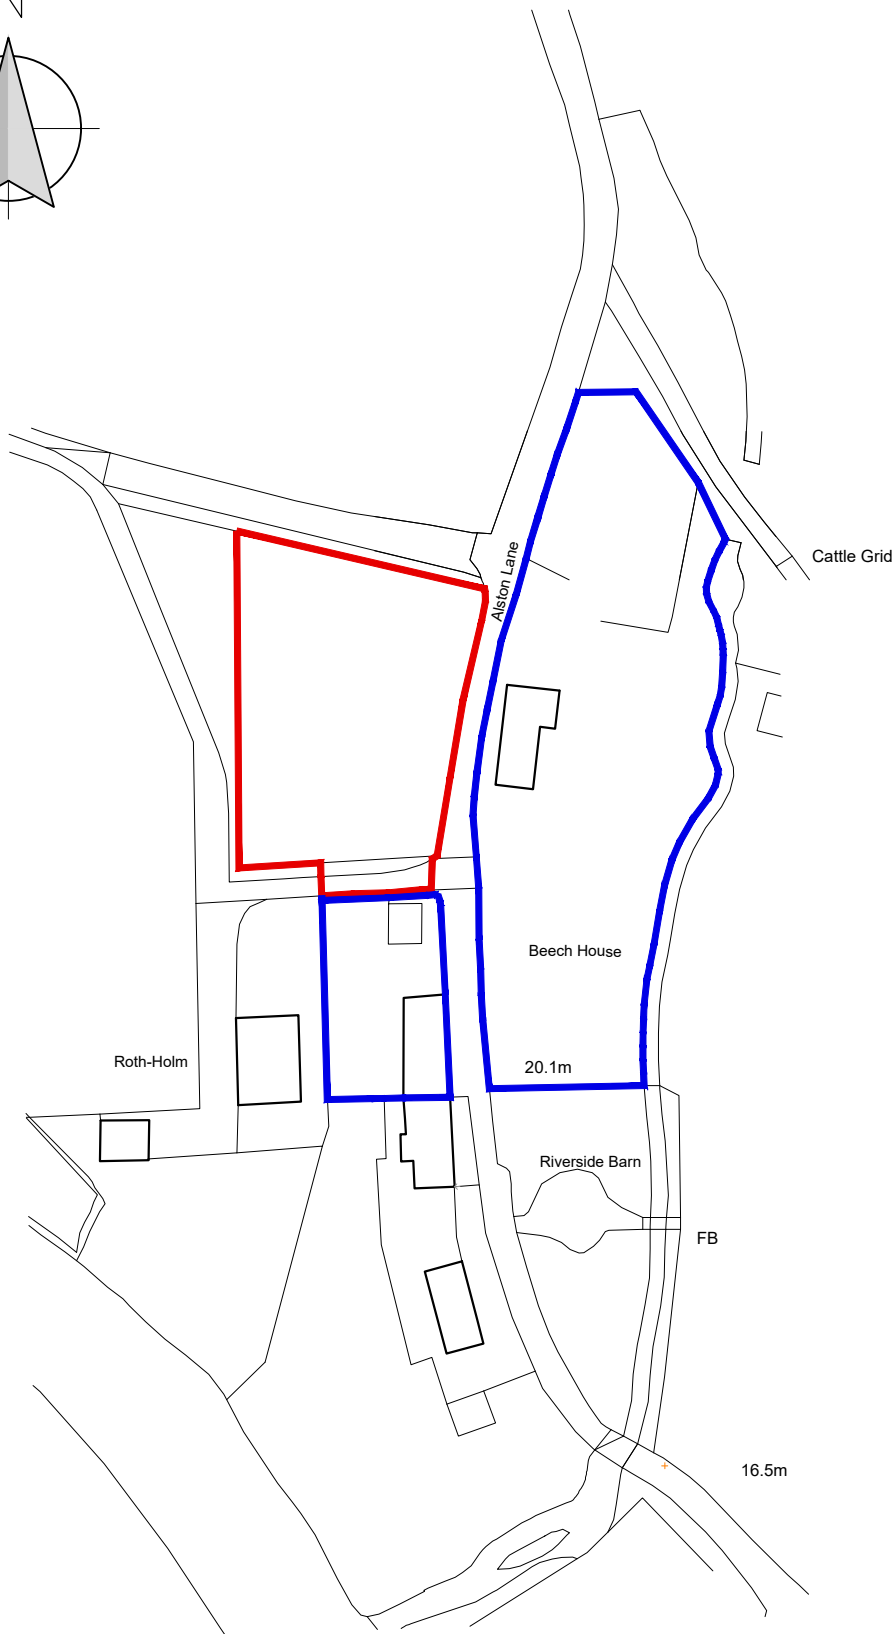


This drawing is to be read in conjunction with all relevant Architect, consultants' and specialists' drawings and specifications. The Architect is to be notified of any discrepancies before proceeding. Do not scale from this drawing. All dimensions and levels are to be checked on site. This drawing is subject to copyright. All work carried out before Planning and Building Permission has been granted is at the contractor/clients risk.

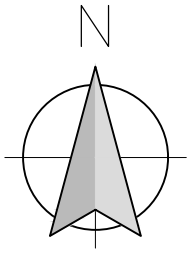

**LOCATION PLAN**

SCALE 1:1250

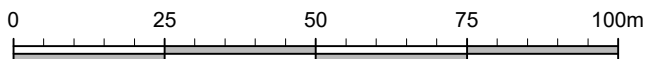

A TDM PLAN AMENDED AFTER PLANNING COMMENTS 25.07.2025

no. by chk. revision date

Client  
DEWHURST HOLDINGS LTD

Job Title  
PROPOSED HOLIDAY LETS ON  
LAND AT BEECH HOUSE  
ALSTON  
LONGRIDGE  
LANCASHIRE

Drawing Title  
LOCATION PLAN

Scale 1:1250 @ A4	Date FEB '23	Drawn TDM
----------------------	-----------------	--------------

**spa**  
ARCHITECTS

SUNDERLAND PEACOCK & ASSOCIATES LTD.  
HAZELMERE, PIMLICO ROAD, CLITHEROE  
LANCASHIRE, BB7 2AG  
T 01200 423178 F 01200 427328  
E info@sunderlandpeacock.com  
www.sunderlandpeacock.com

5335 -L01A