



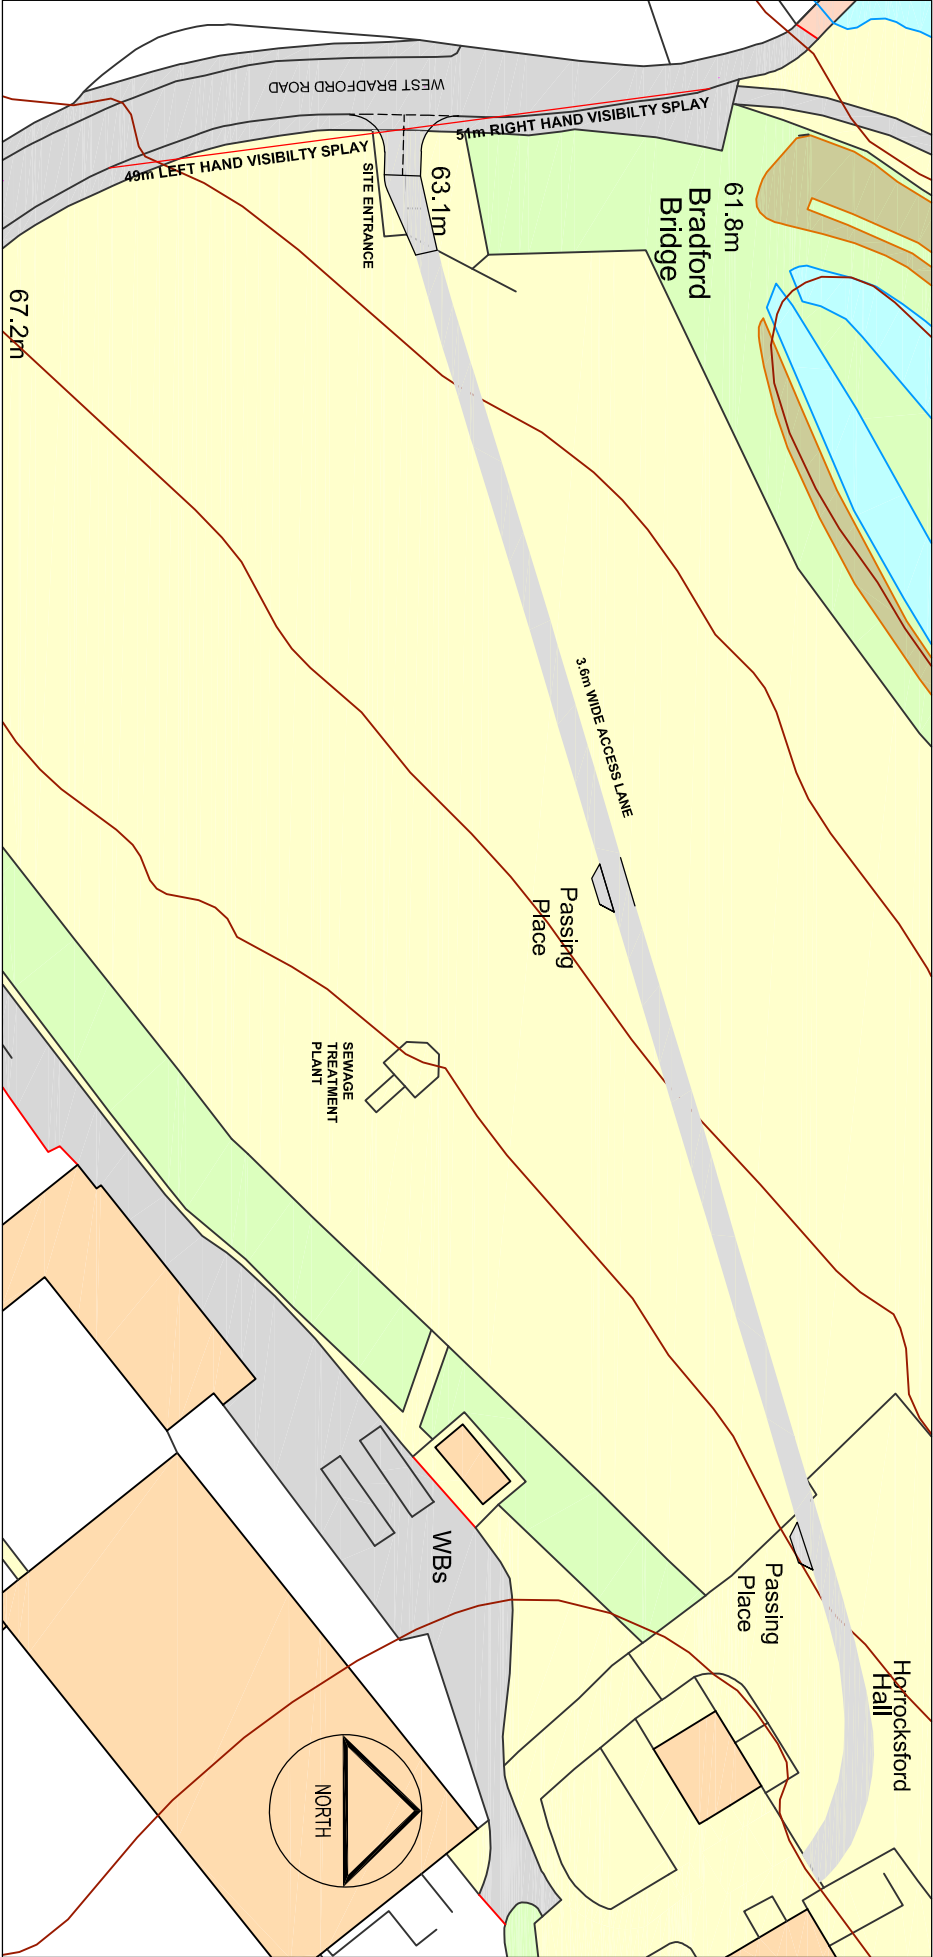


ACCESS PLAN

SCALE 1: 1250

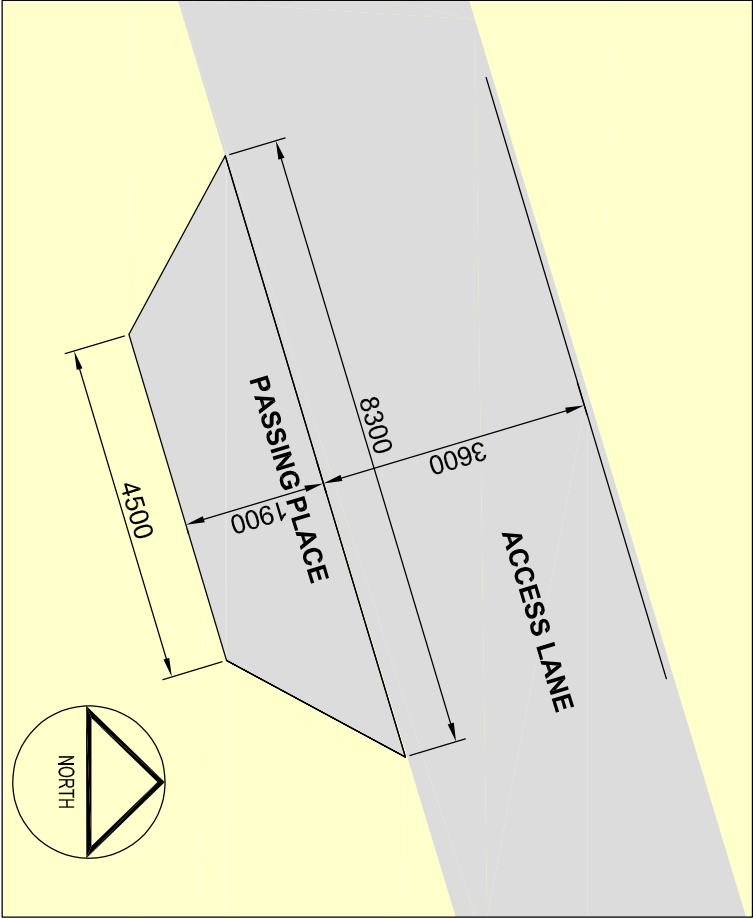

PASSING PLACE PLAN

SCALE 1: 100

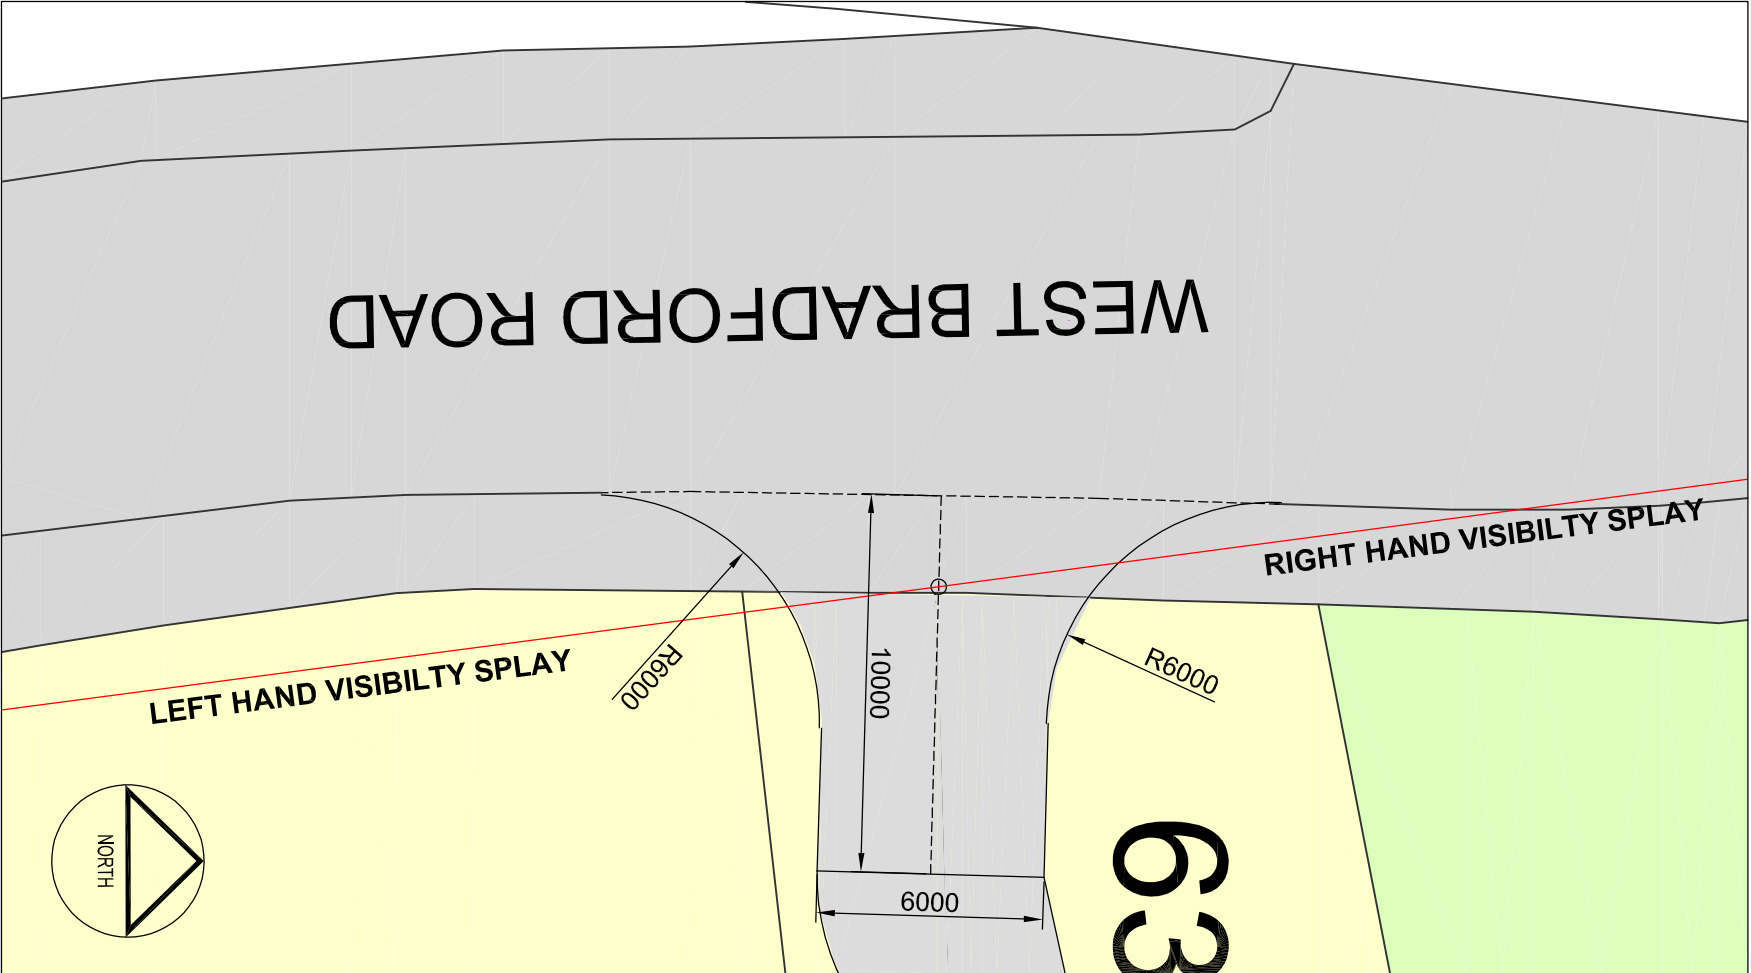

SITE ENTRANCE PLAN

SCALE 1: 200

REVISIONS		DATE
SCALE @ SHEET SIZE : NOTED @ A3		

Client	Scale	NOTED
RIBBLE RIVERS TRUST	Date	JUNE 25
Job title	Drawn	WS
ALTERATIONS		
HORROCKSFORD FARM HOUSE		

Drawing title
ACCESS DETAILS
1200_D026