



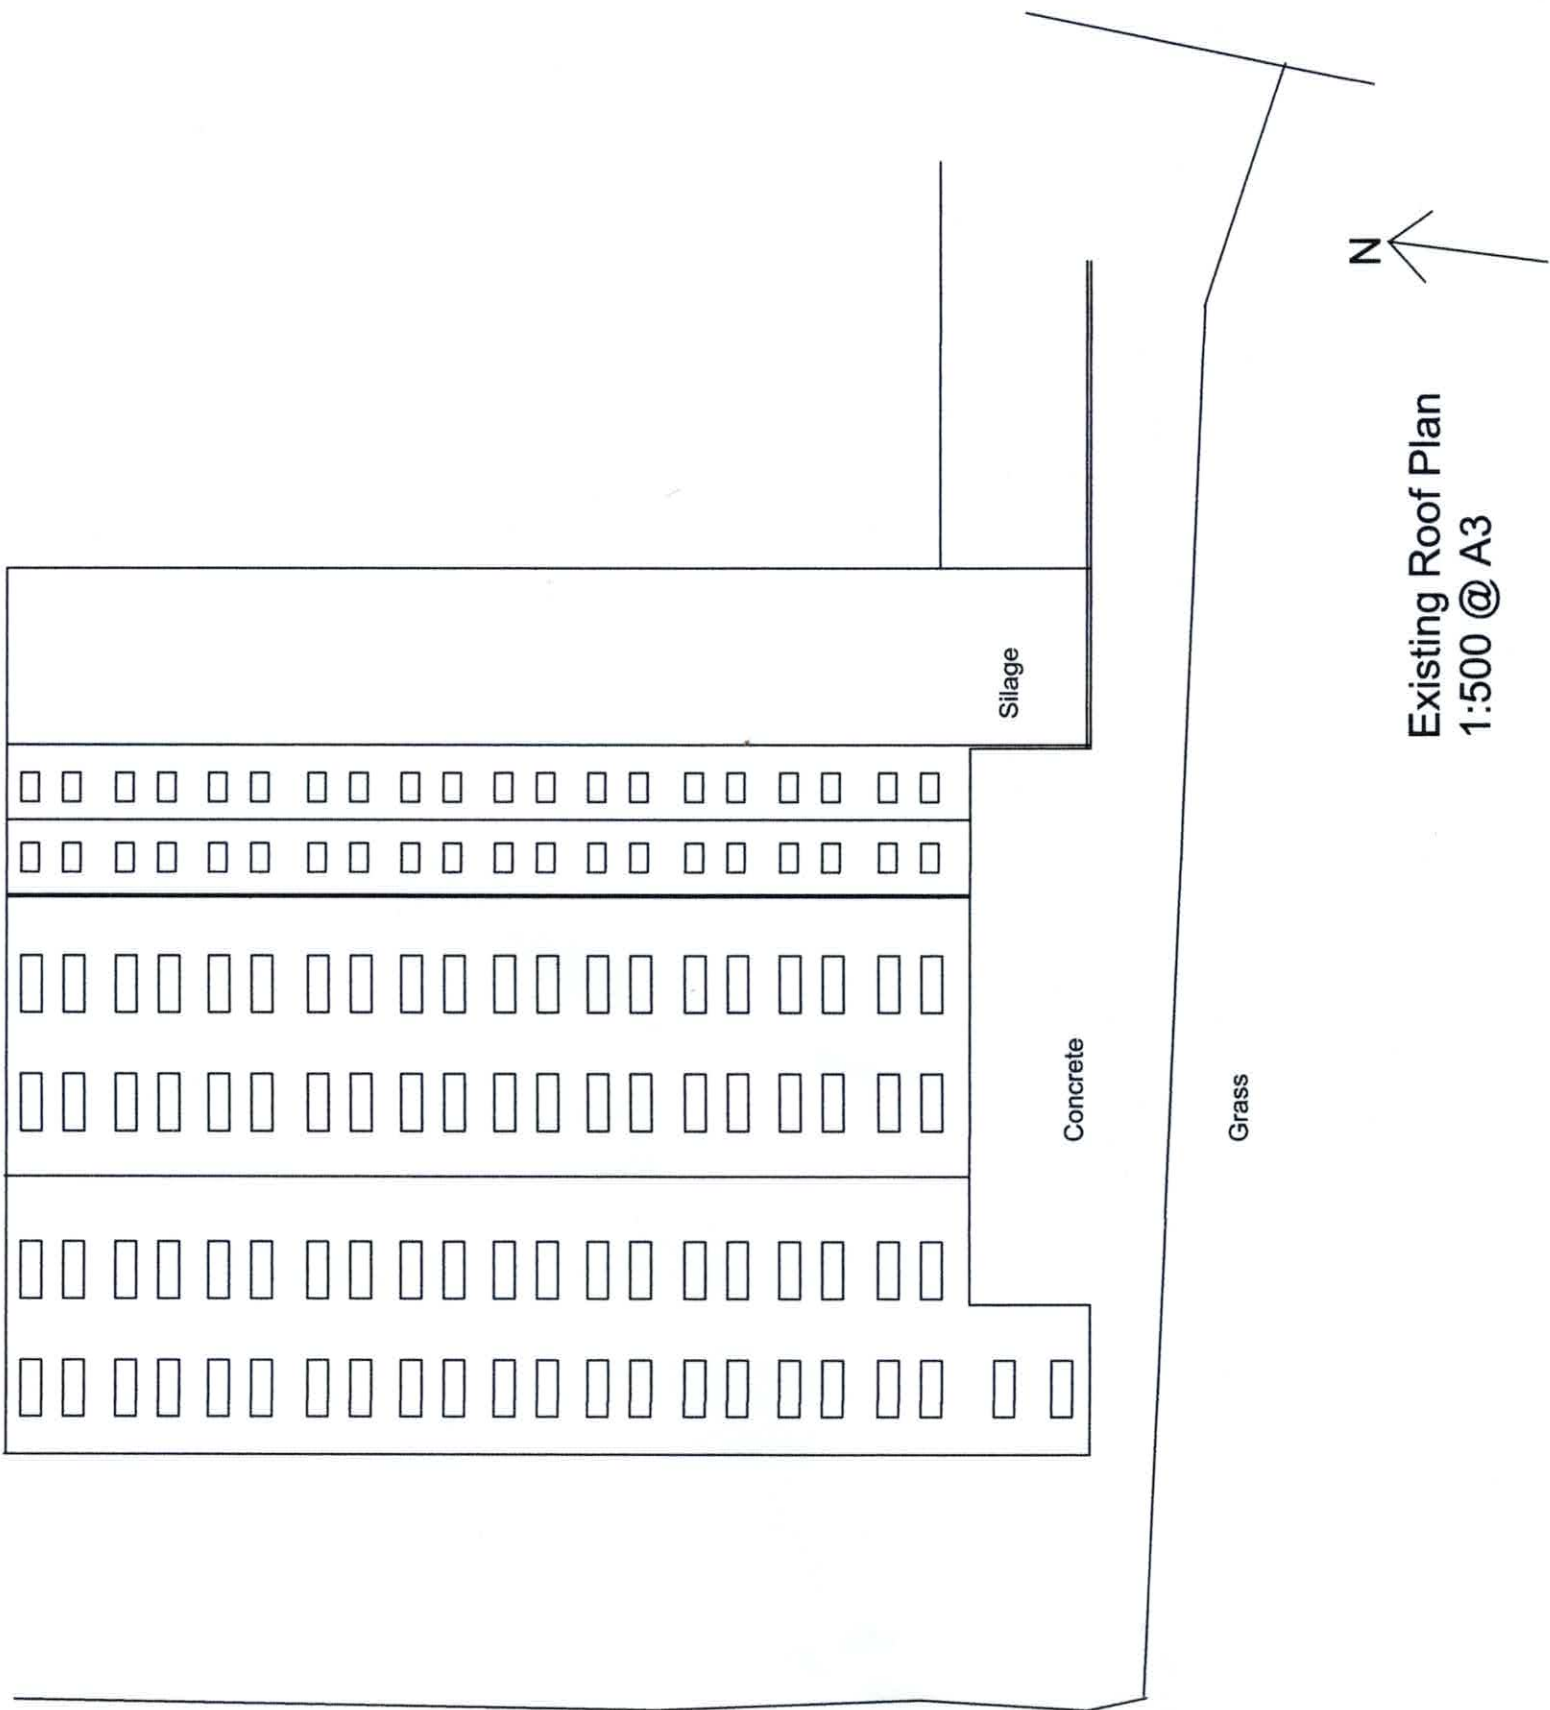

Existing Roof Plan
1:500 @ A3

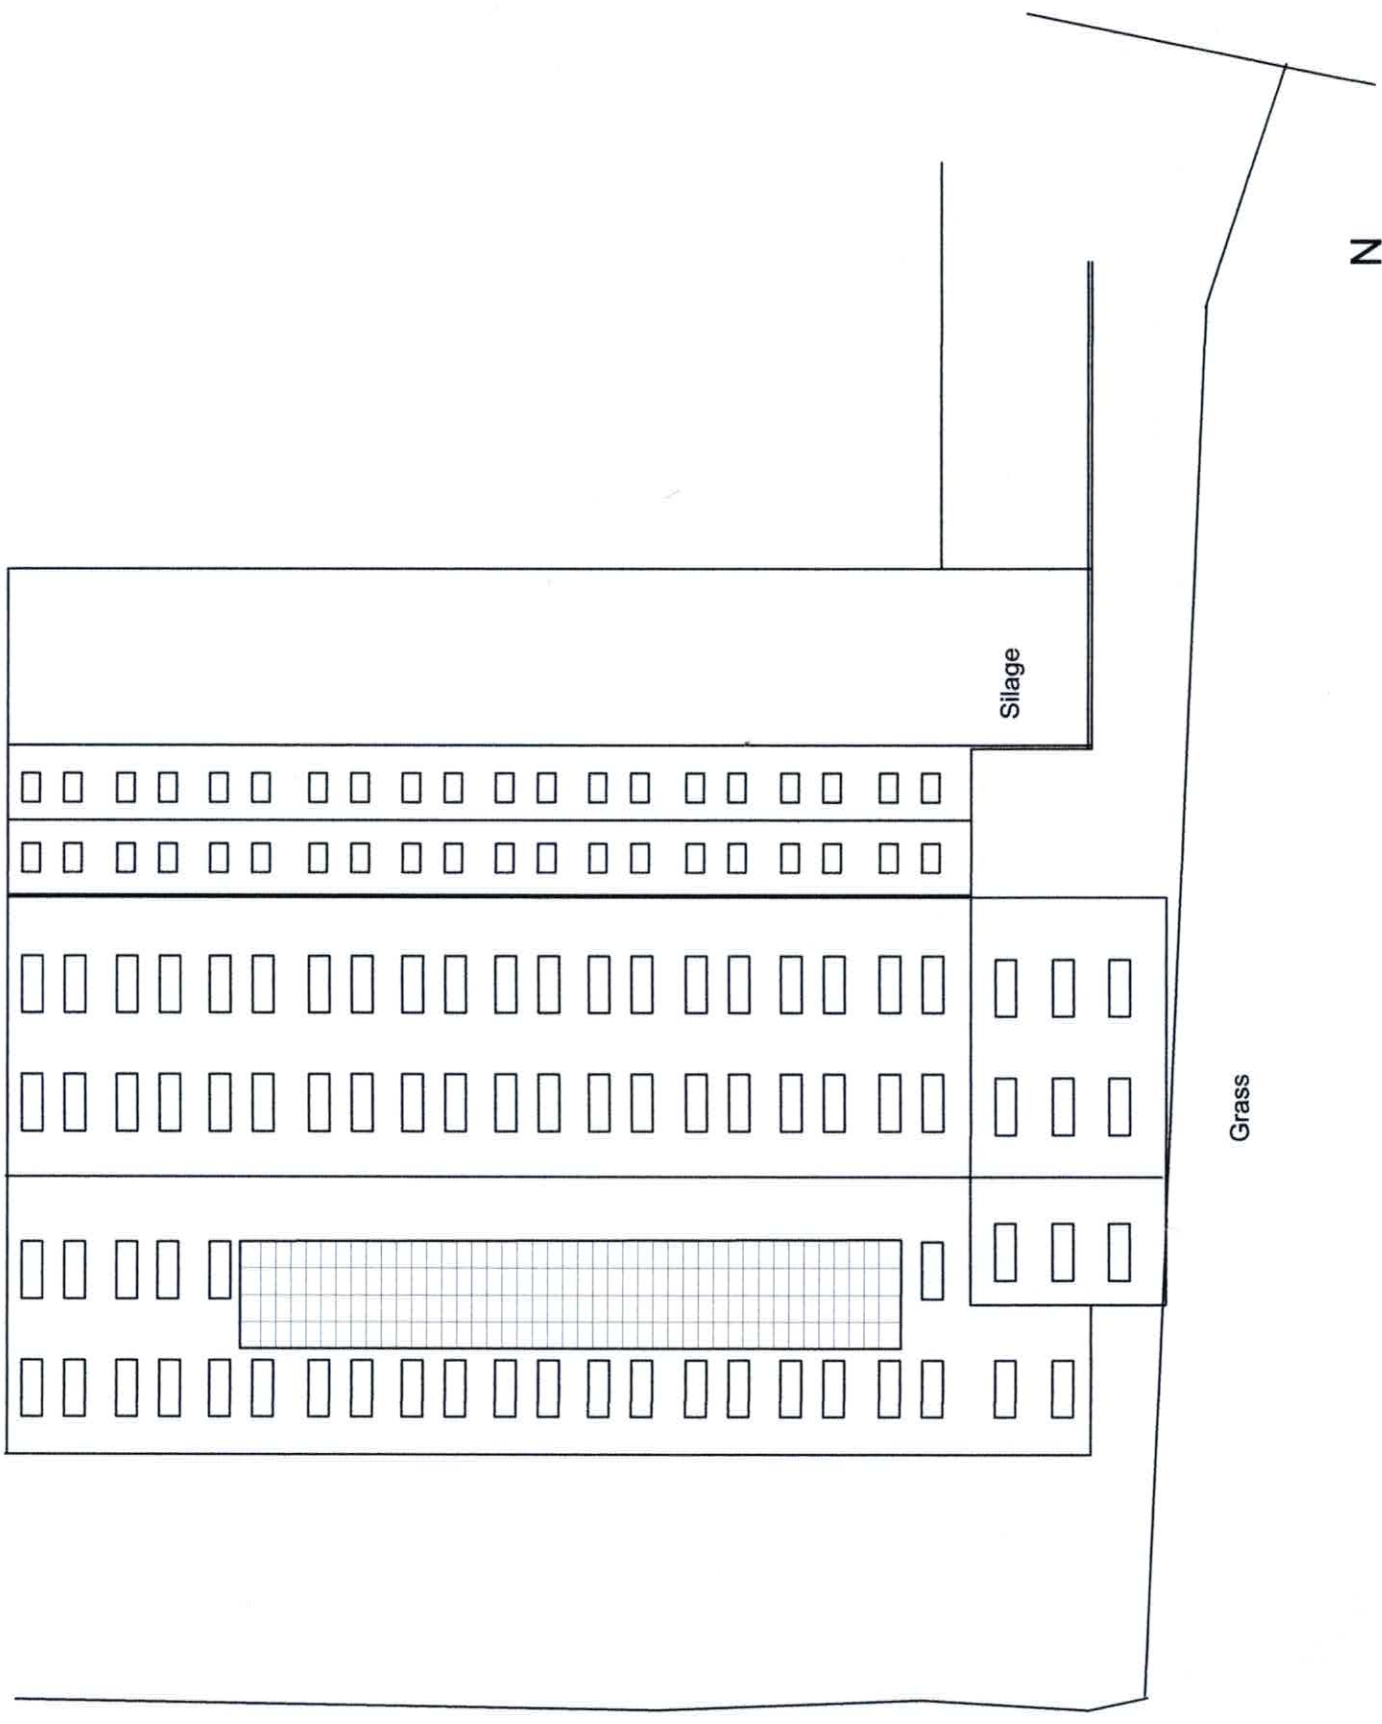

Proposed Roof Plan
1:500 @ A3