


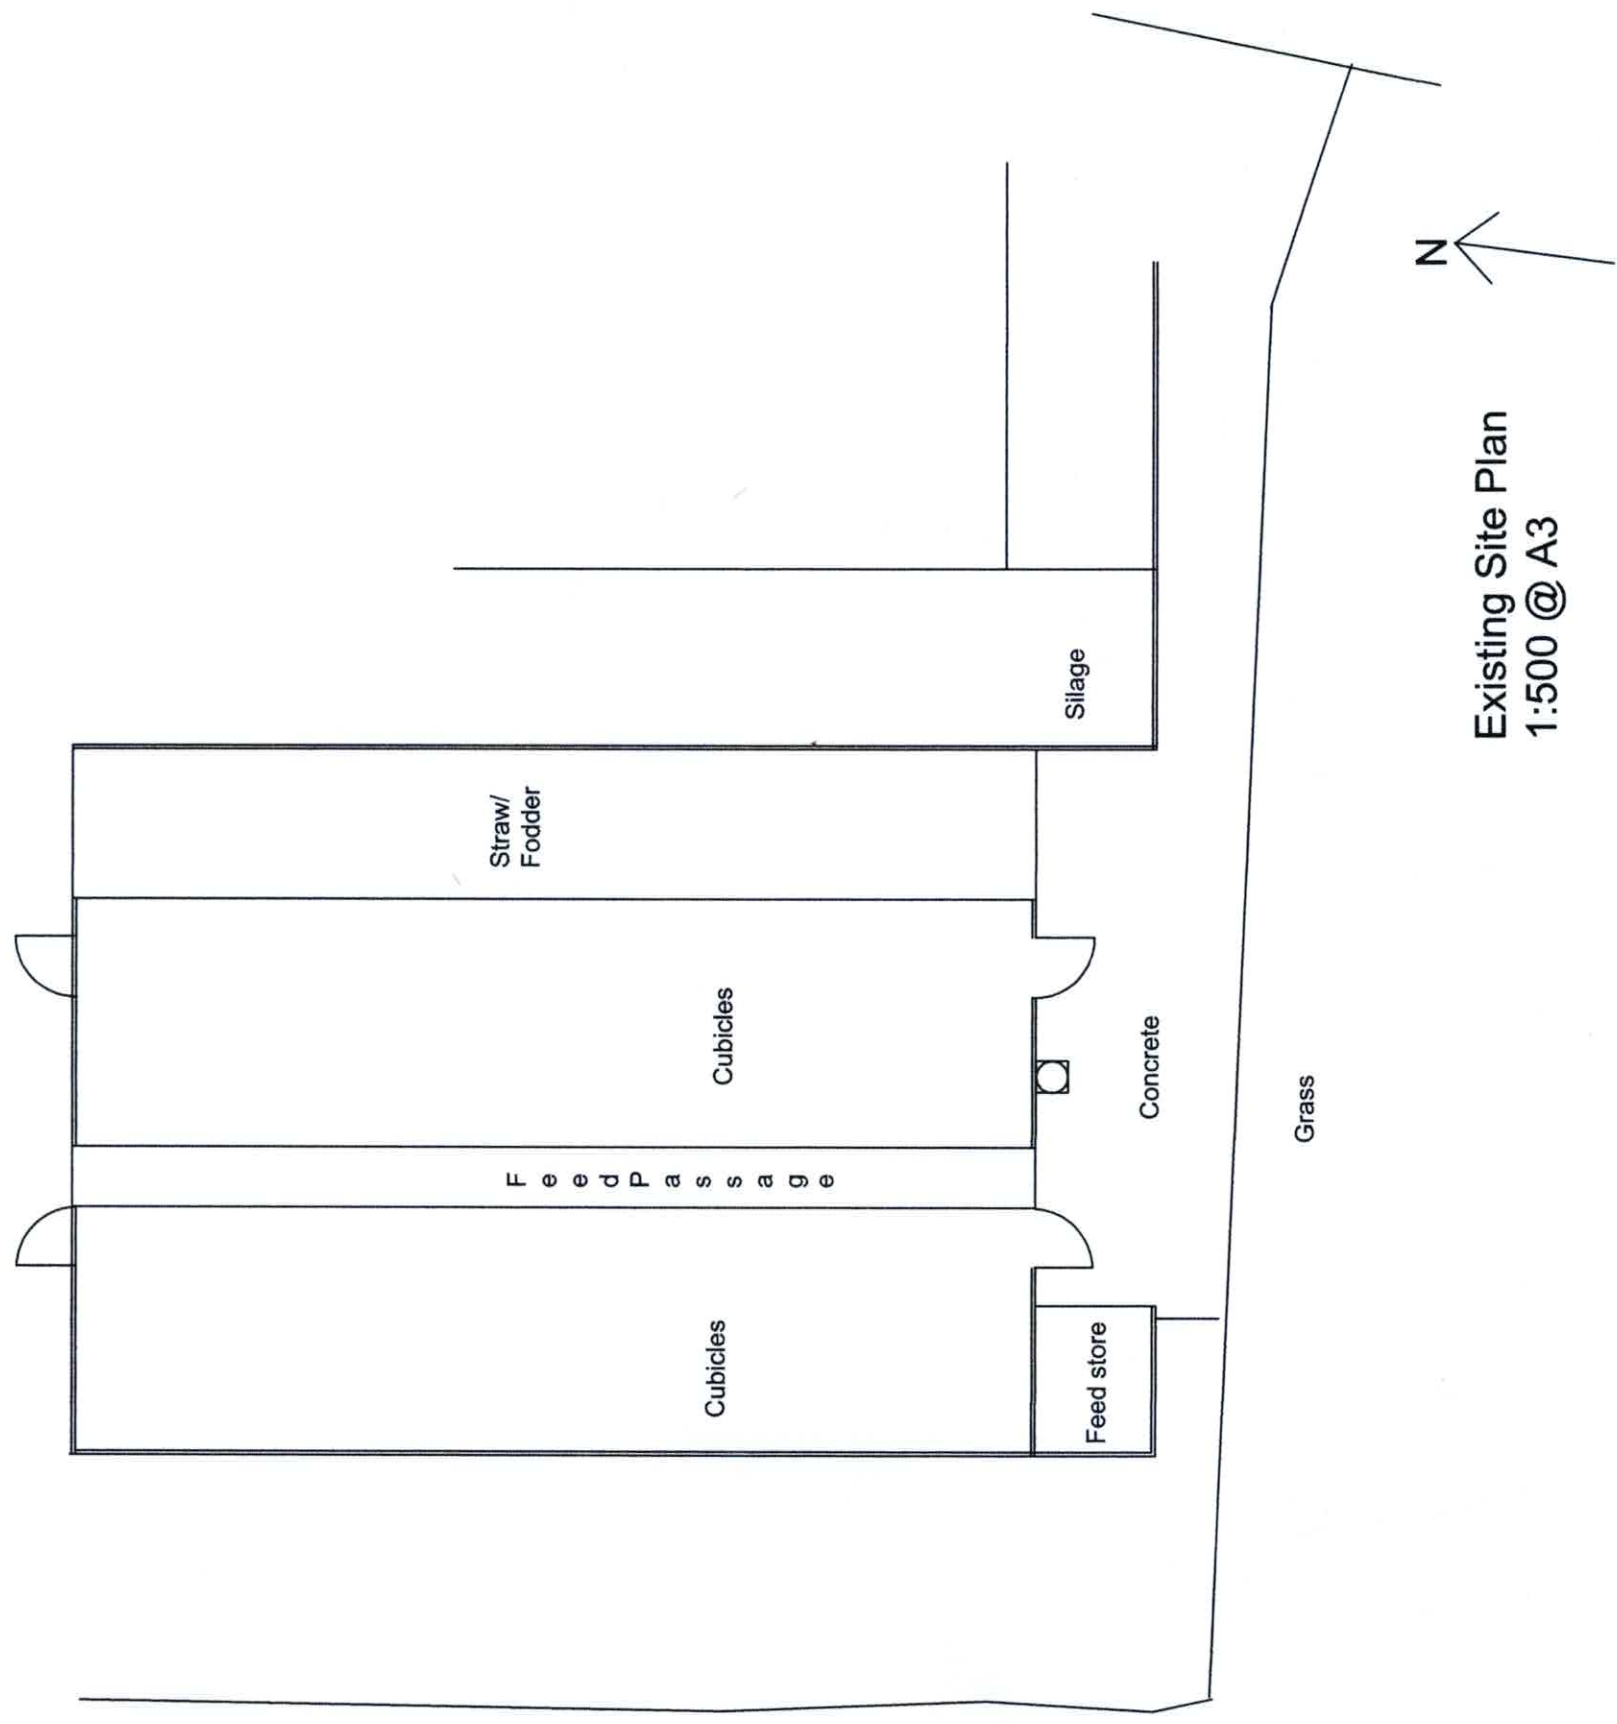

Existing Site Plan
1:500 @ A3

