


DATUM 113.00
PROPOSED SITE SECTION A - A
Scale 1:100

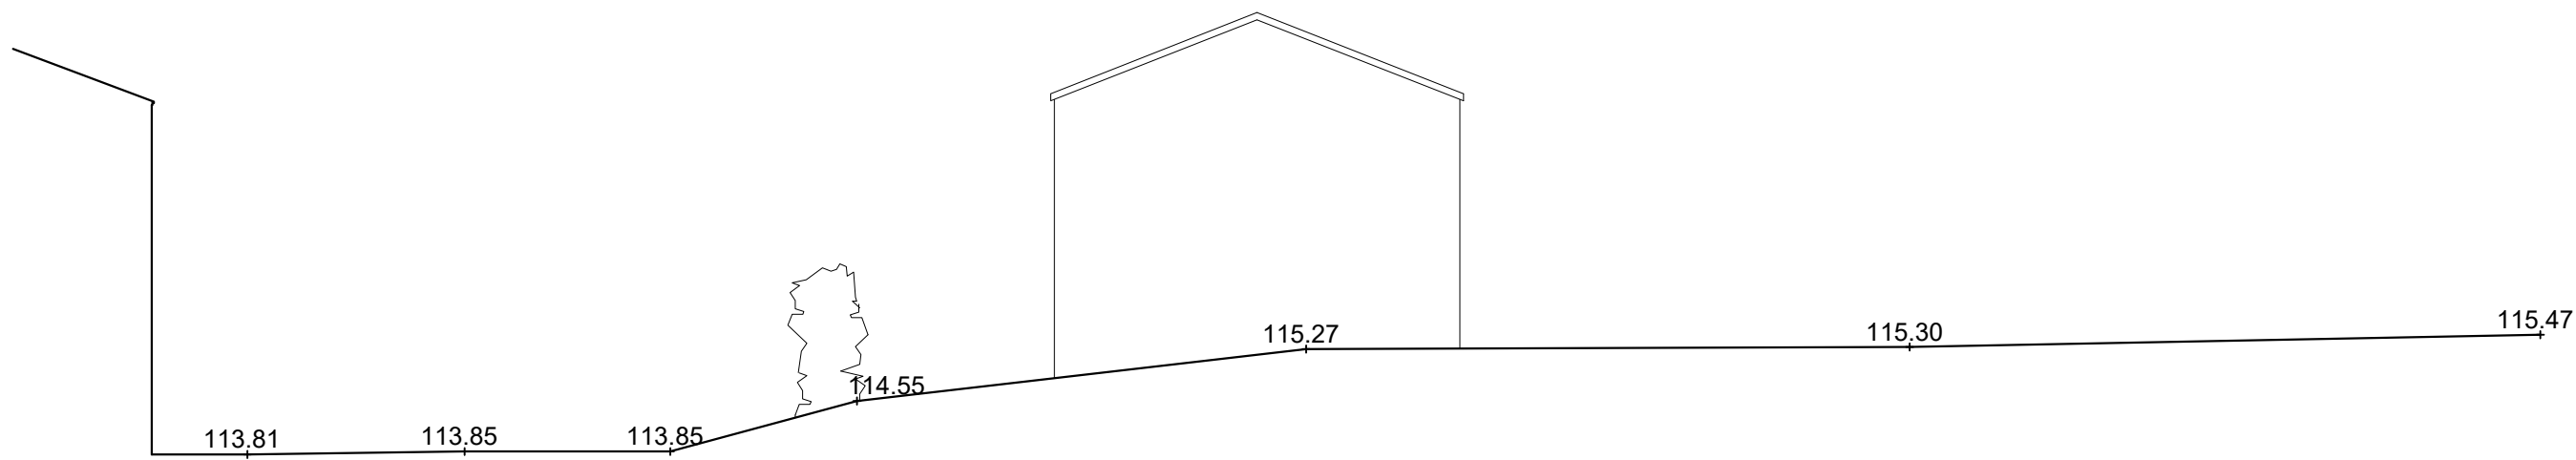

DATUM 113.00
EXISTING SITE SECTION A - A
Scale 1:100