


Do Not Scale From This Drawing

Notes:

THIS DRAWING IS STRICTLY FOR THE PURPOSE OF ASSISTING THE PLANNING AUTHORITY TO MAKE A DECISION ON THE PROPOSED DEVELOPMENT. THE PLANNING DECISION NOTICE SHOULD BE CONSIDERED AS BEING THE DEFINITIVE DOCUMENT WITH REGARD TO THE DIMENSIONS OF THE BUILDING. UNDER NO CIRCUMSTANCES SHOULD THIS DRAWING BE USED AS DEFINITIVE AND ALL CRITICAL MEASUREMENTS MUST BE CHECKED ON SITE.

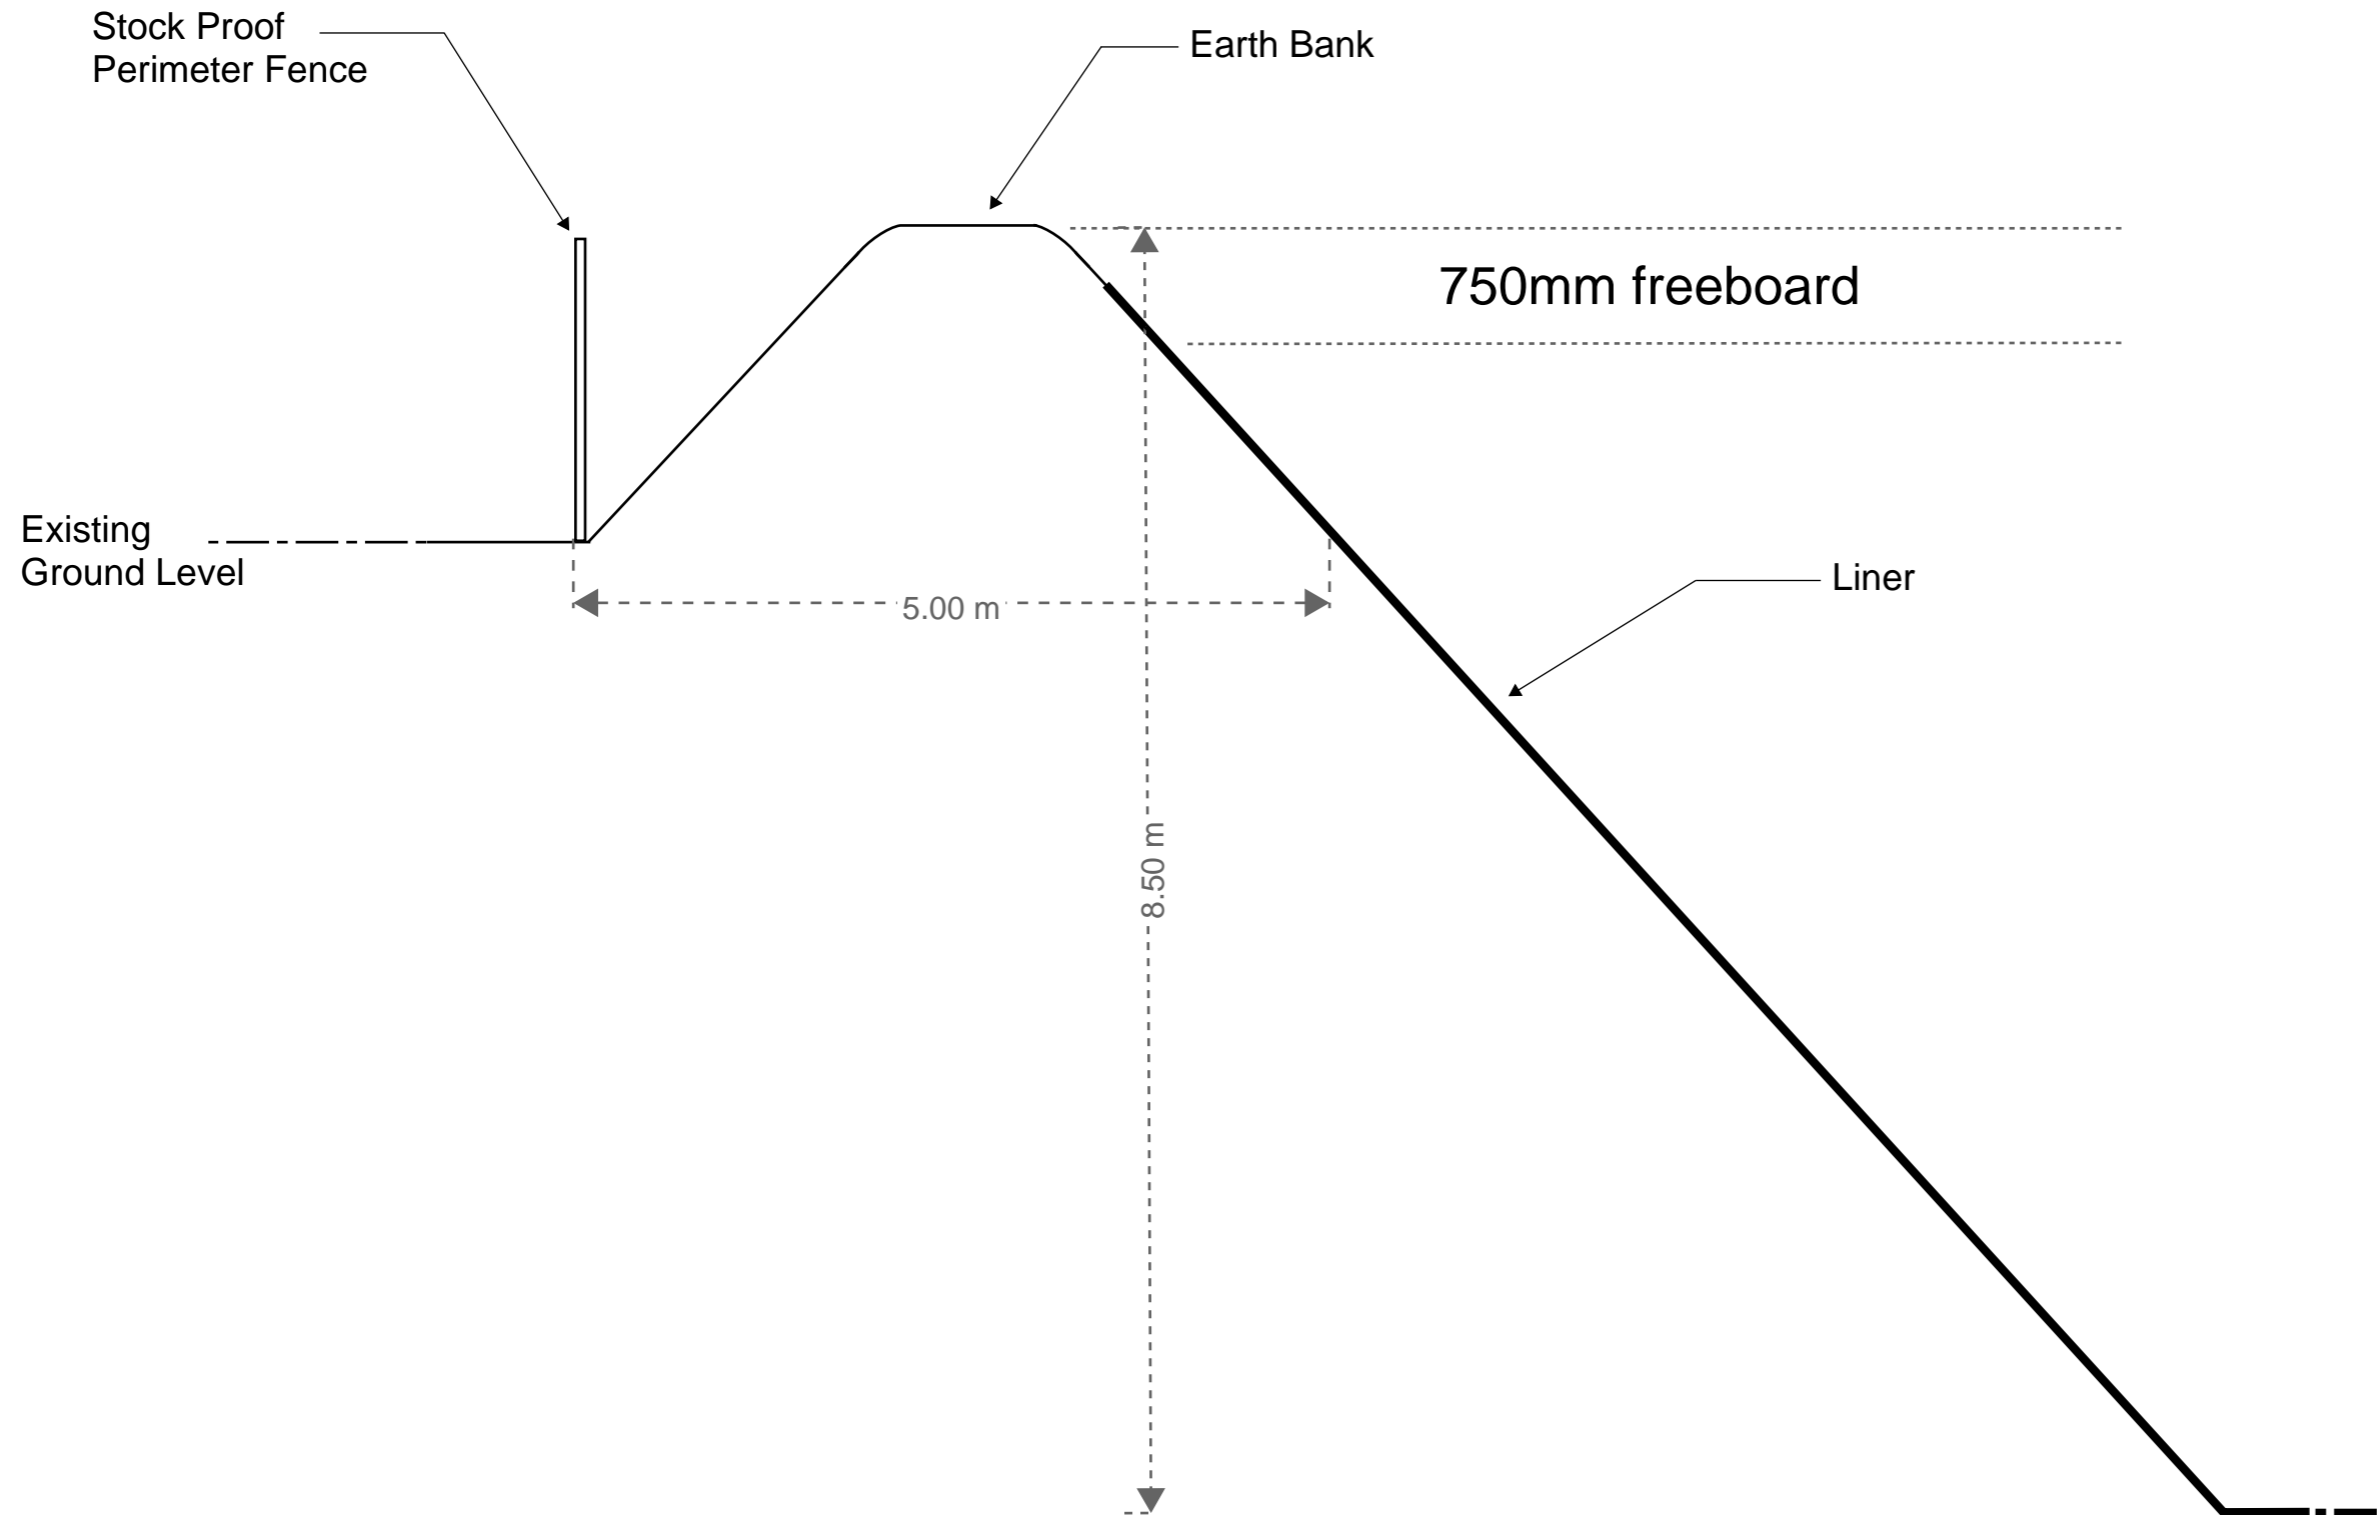

Client:

Chris Watson

Drawing Title:

Proposed Earth Banked Slurry Lagoon

Project Address:

Horton Pasture Farm, Horton, Skipton, BD23 3JP

C146-4

Scale

1:50 @ A3

Drawn

HE

Checked

RP

Approved

KS

**WIGNALLS**

Chartered Surveyors, Planning  
Consultants & Land Agents

Date

18/03/2025

www.wignalls.land

01772 811724

Revision

E