


NOTES:

For planning approval only

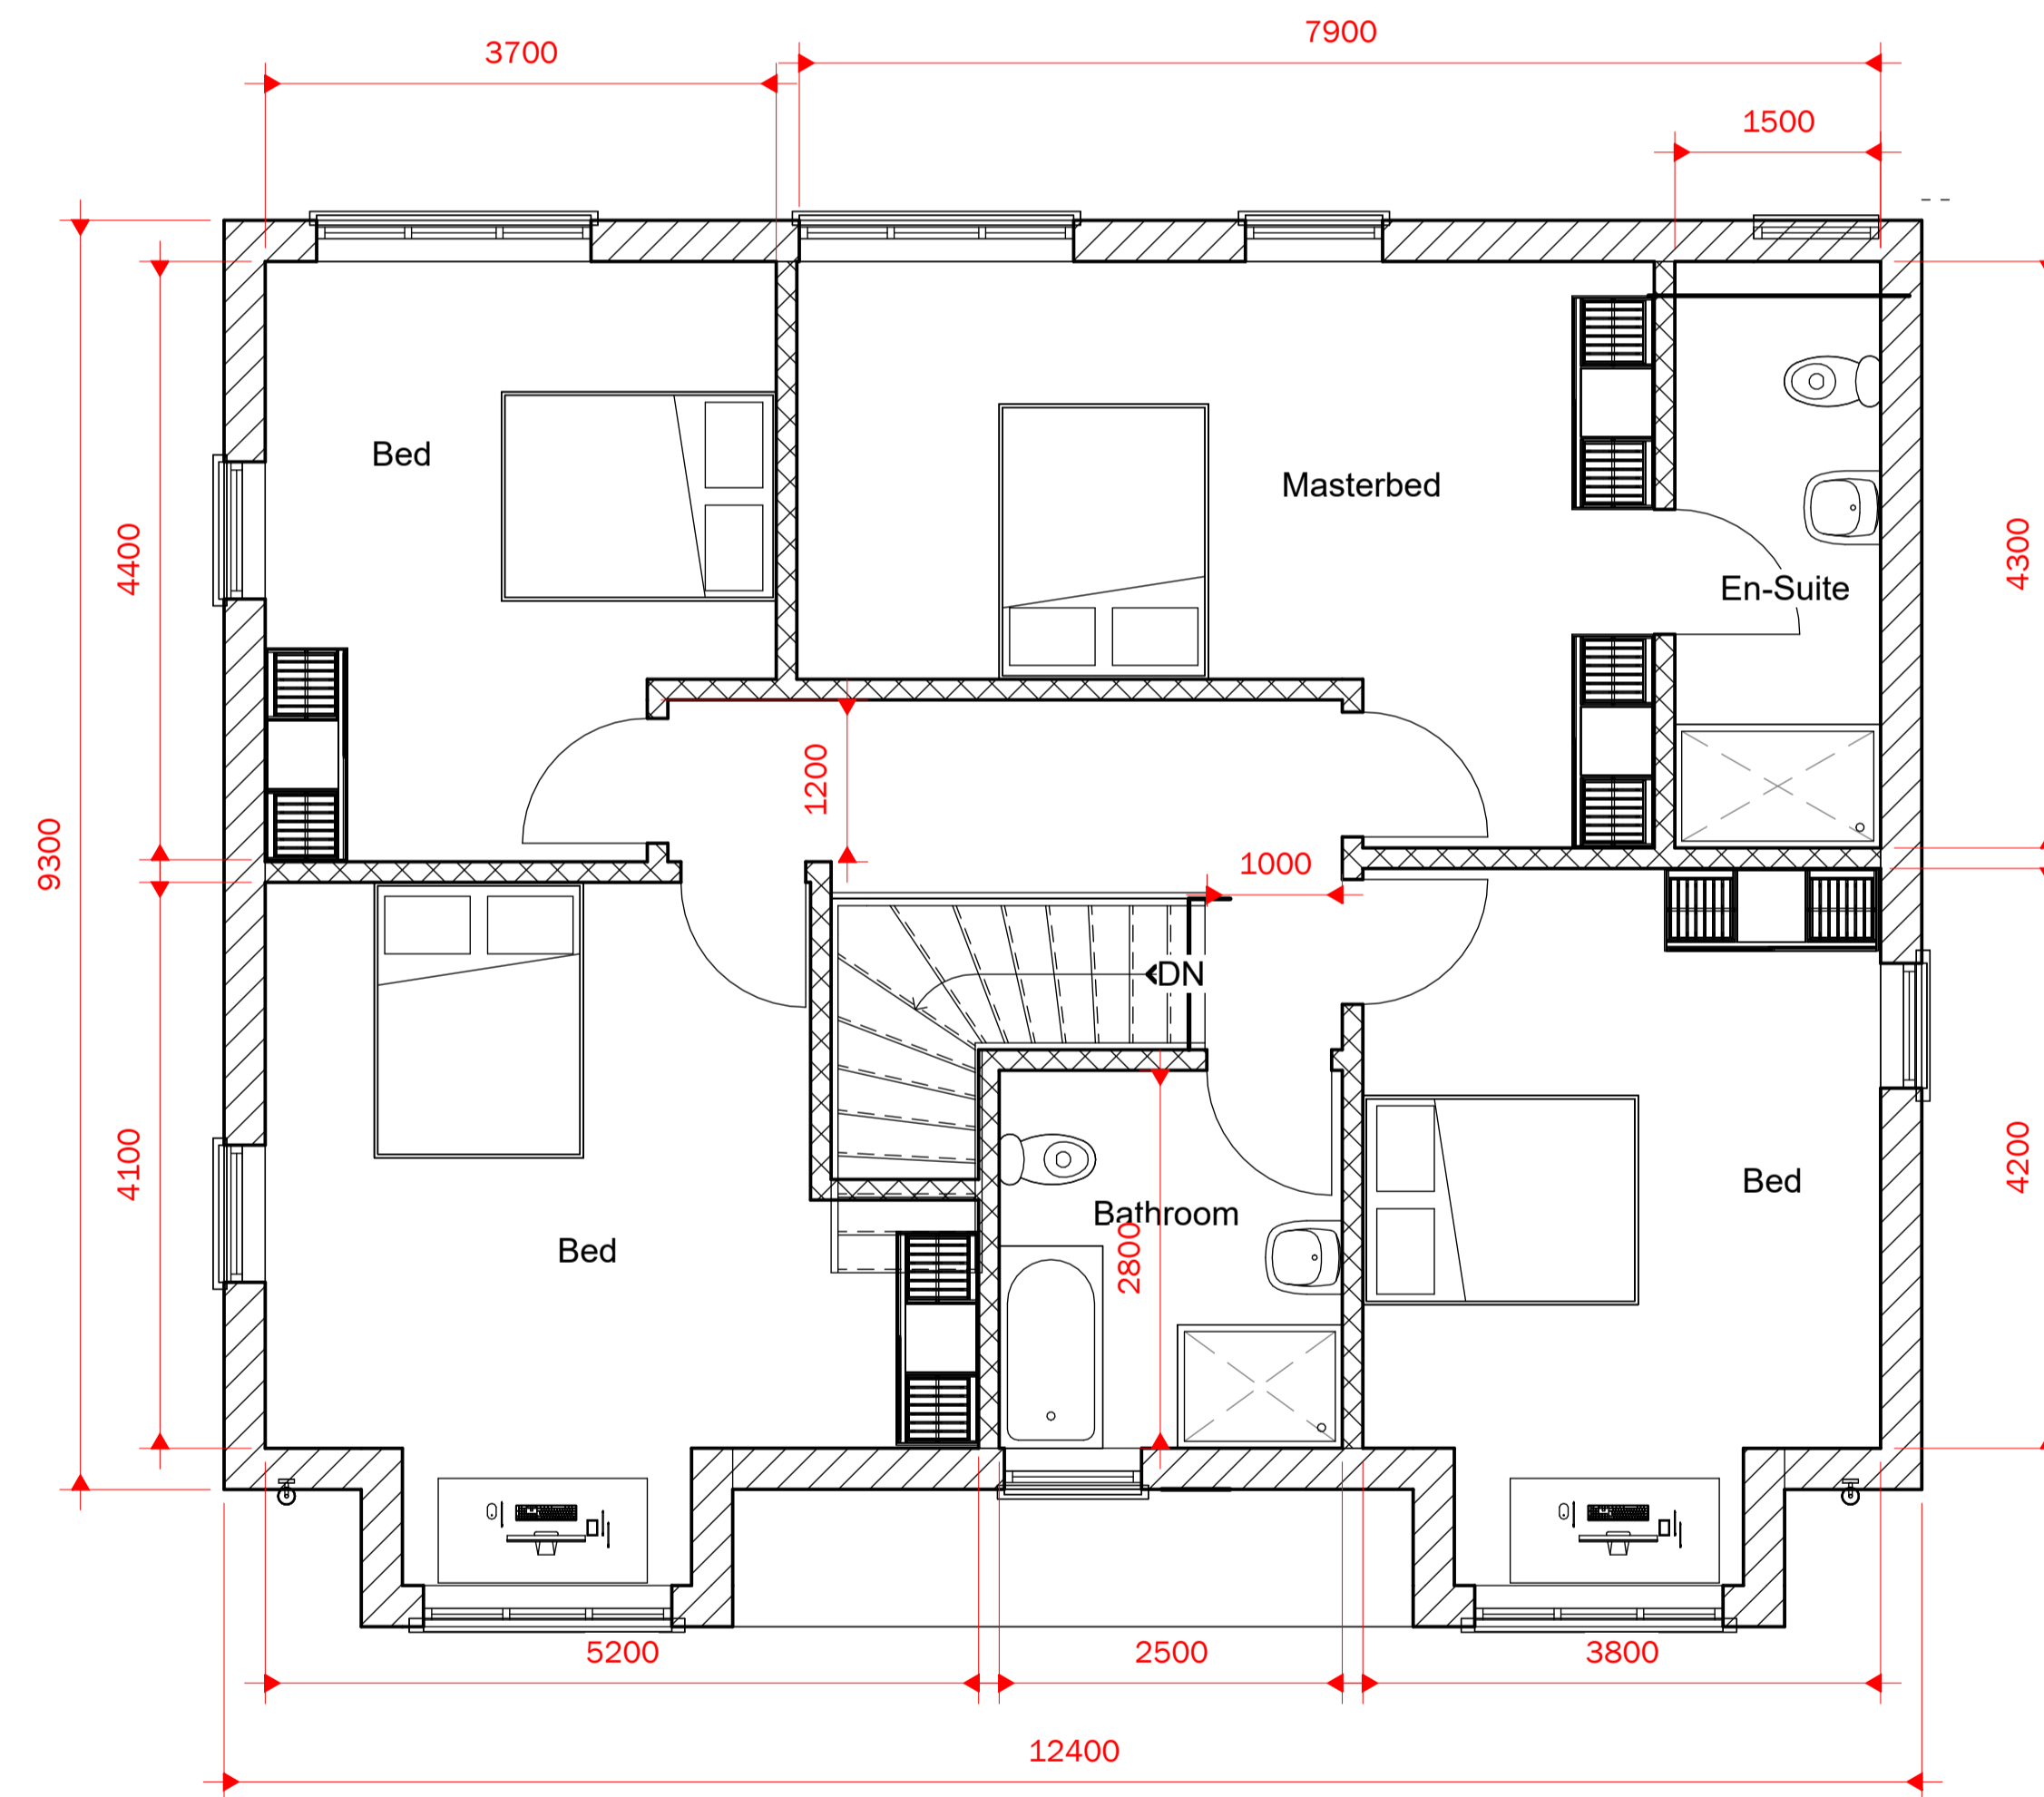

1 FIRST FLOOR
1 : 50

No.	Description	Date
A	Volume reduced	14/10/2025

CLIENT:

Ms F ADAM Glendene. Barker Lane,
Mellor, Blackburn BB7 7EE

PROJECT:

GLENDENE

SHEET:

PROPOSED FIRST FLOOR

Project number

PHA/792

Date

05/11/2025

Drawn by

RH

Checked by

PH

A3.2

Scale

1 : 50

Sheet size

A1