


NOTES:

For planning approval only

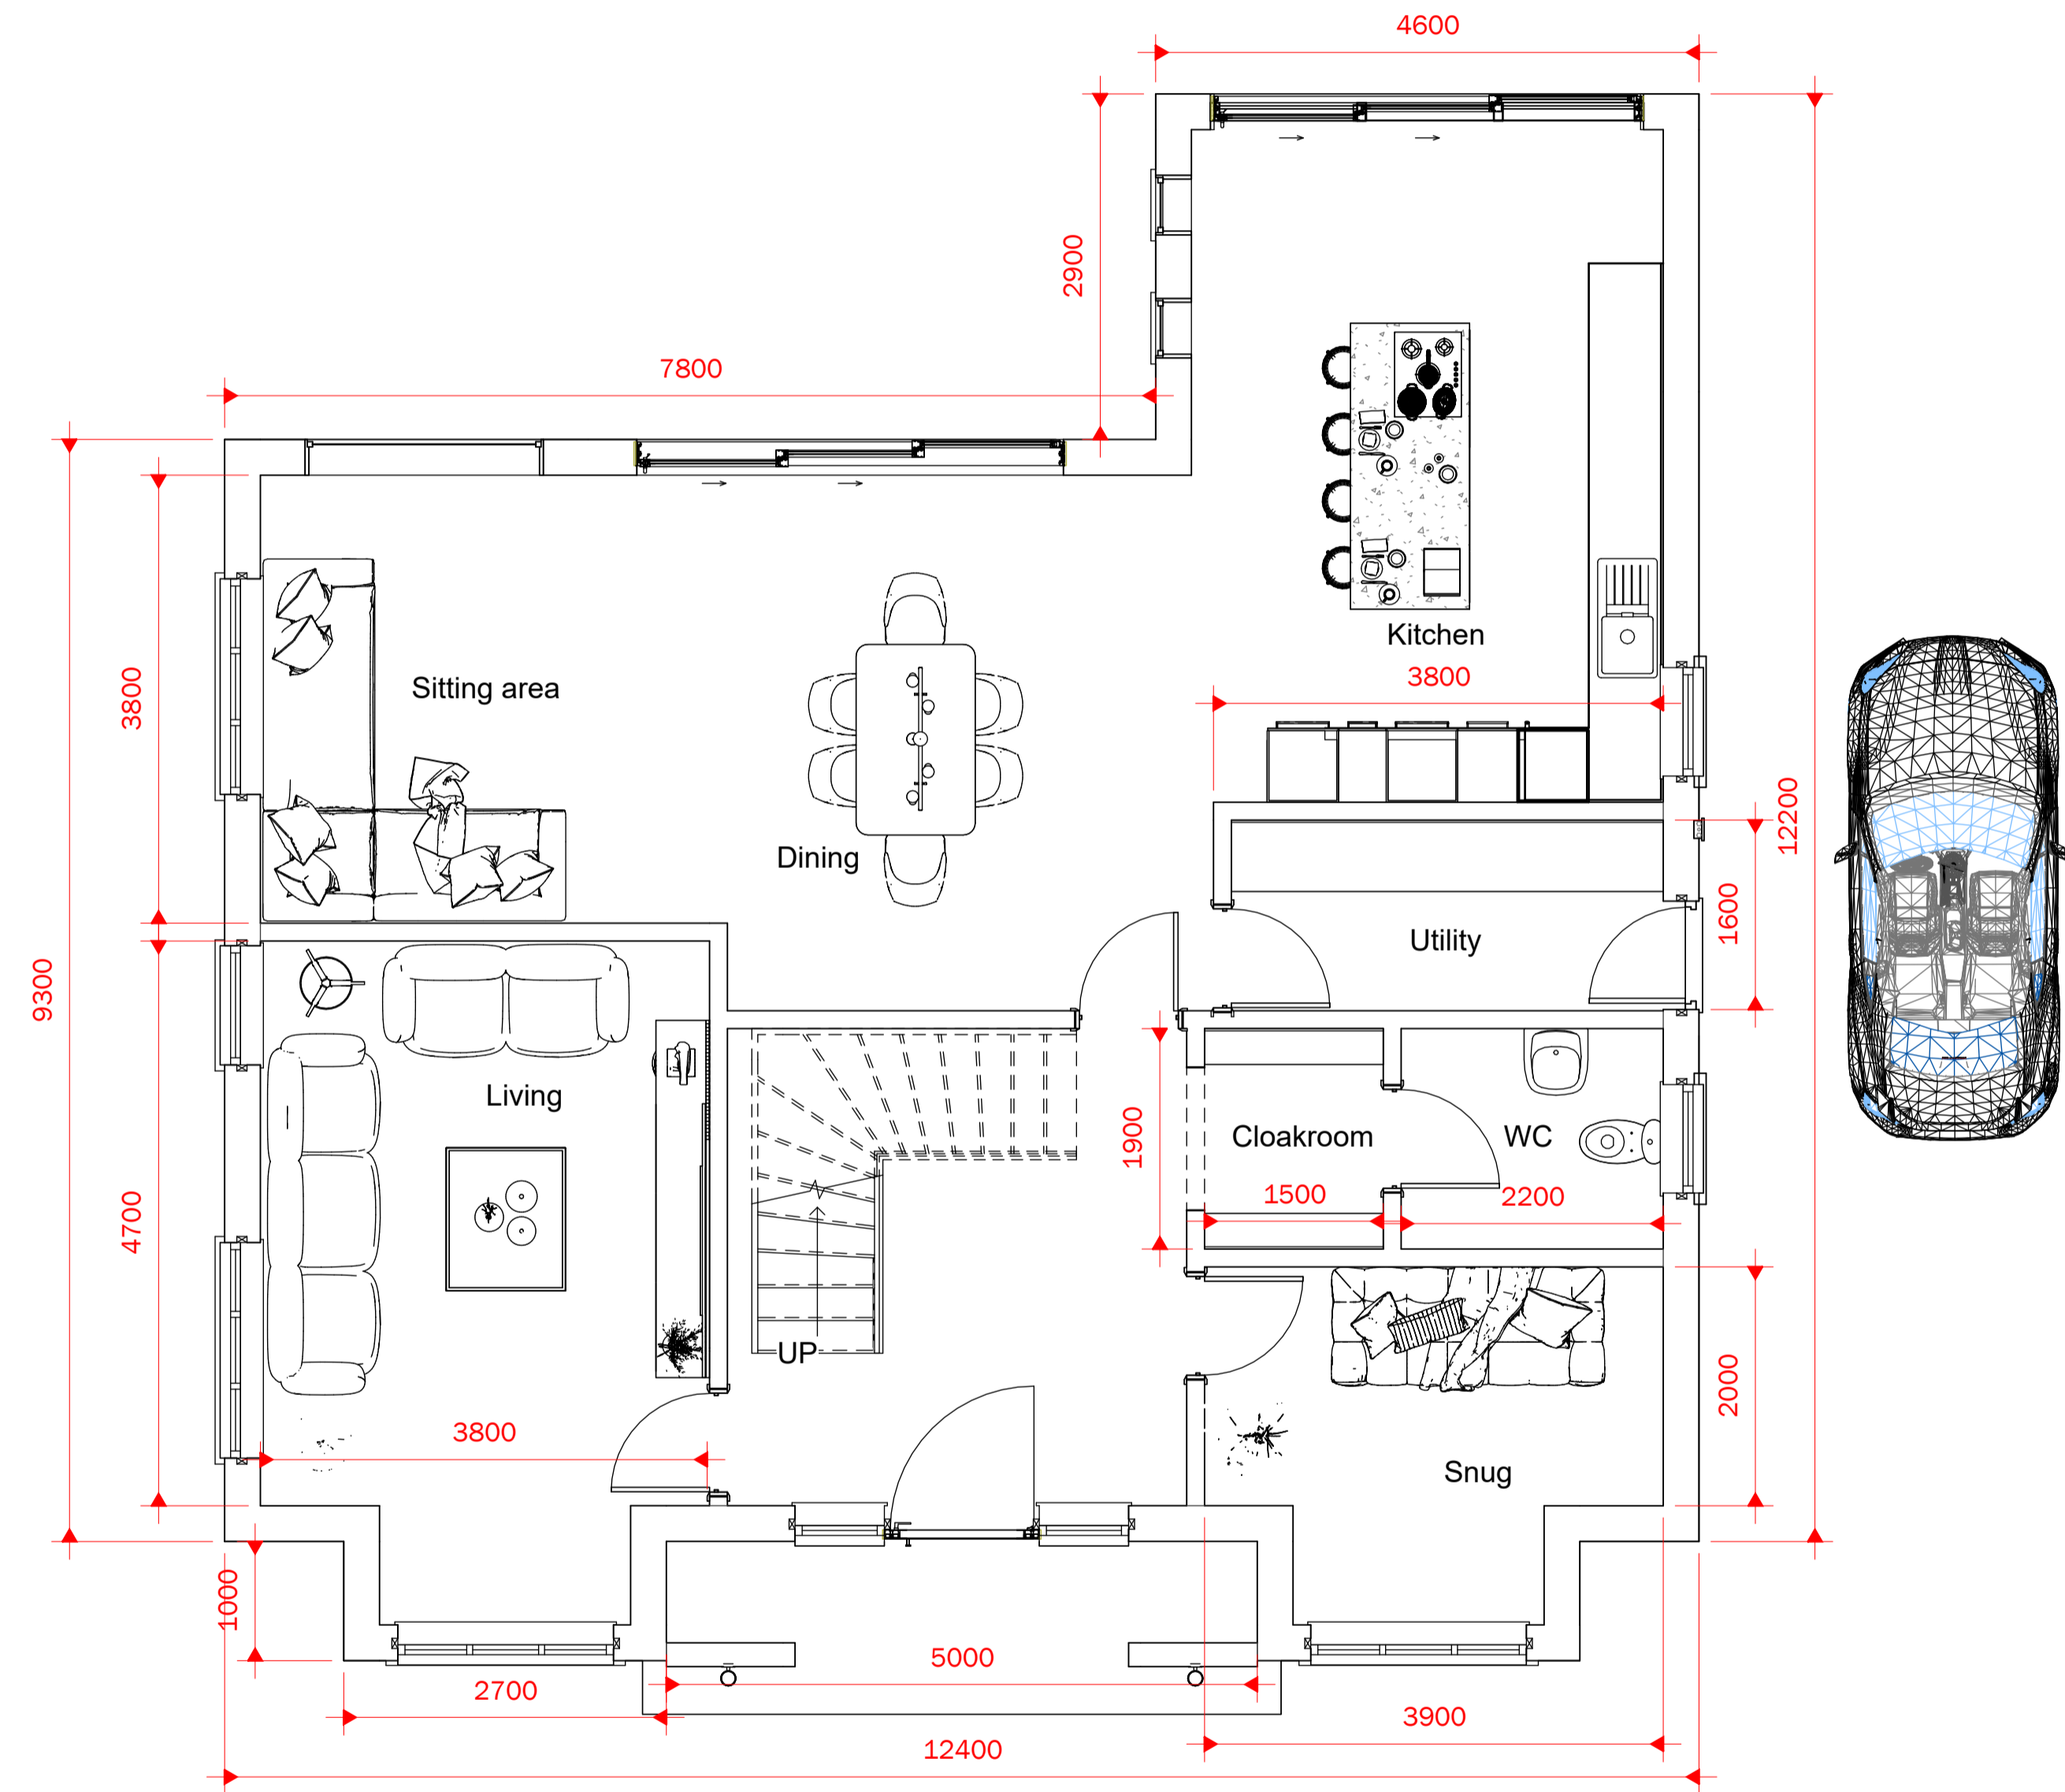

2 0 GROUND FLOOR
1 : 50

No.	Description	Date
A	Volume reduced	14/10/2025

CLIENT:
Ms F ADAM Glendene. Barker Lane,
Mellor, Blackburn BB7 7EE

PROJECT:
GLENDENE

SHEET:
PROPOSED GROUND FLOOR

Project number PHA/792

Date 05/11/2025

Drawn by OSJ

Checked by PH

A1.4

Scale 1 : 50

Sheet size A1