




2 FRONT



1 REAR



4 FRONT DARK

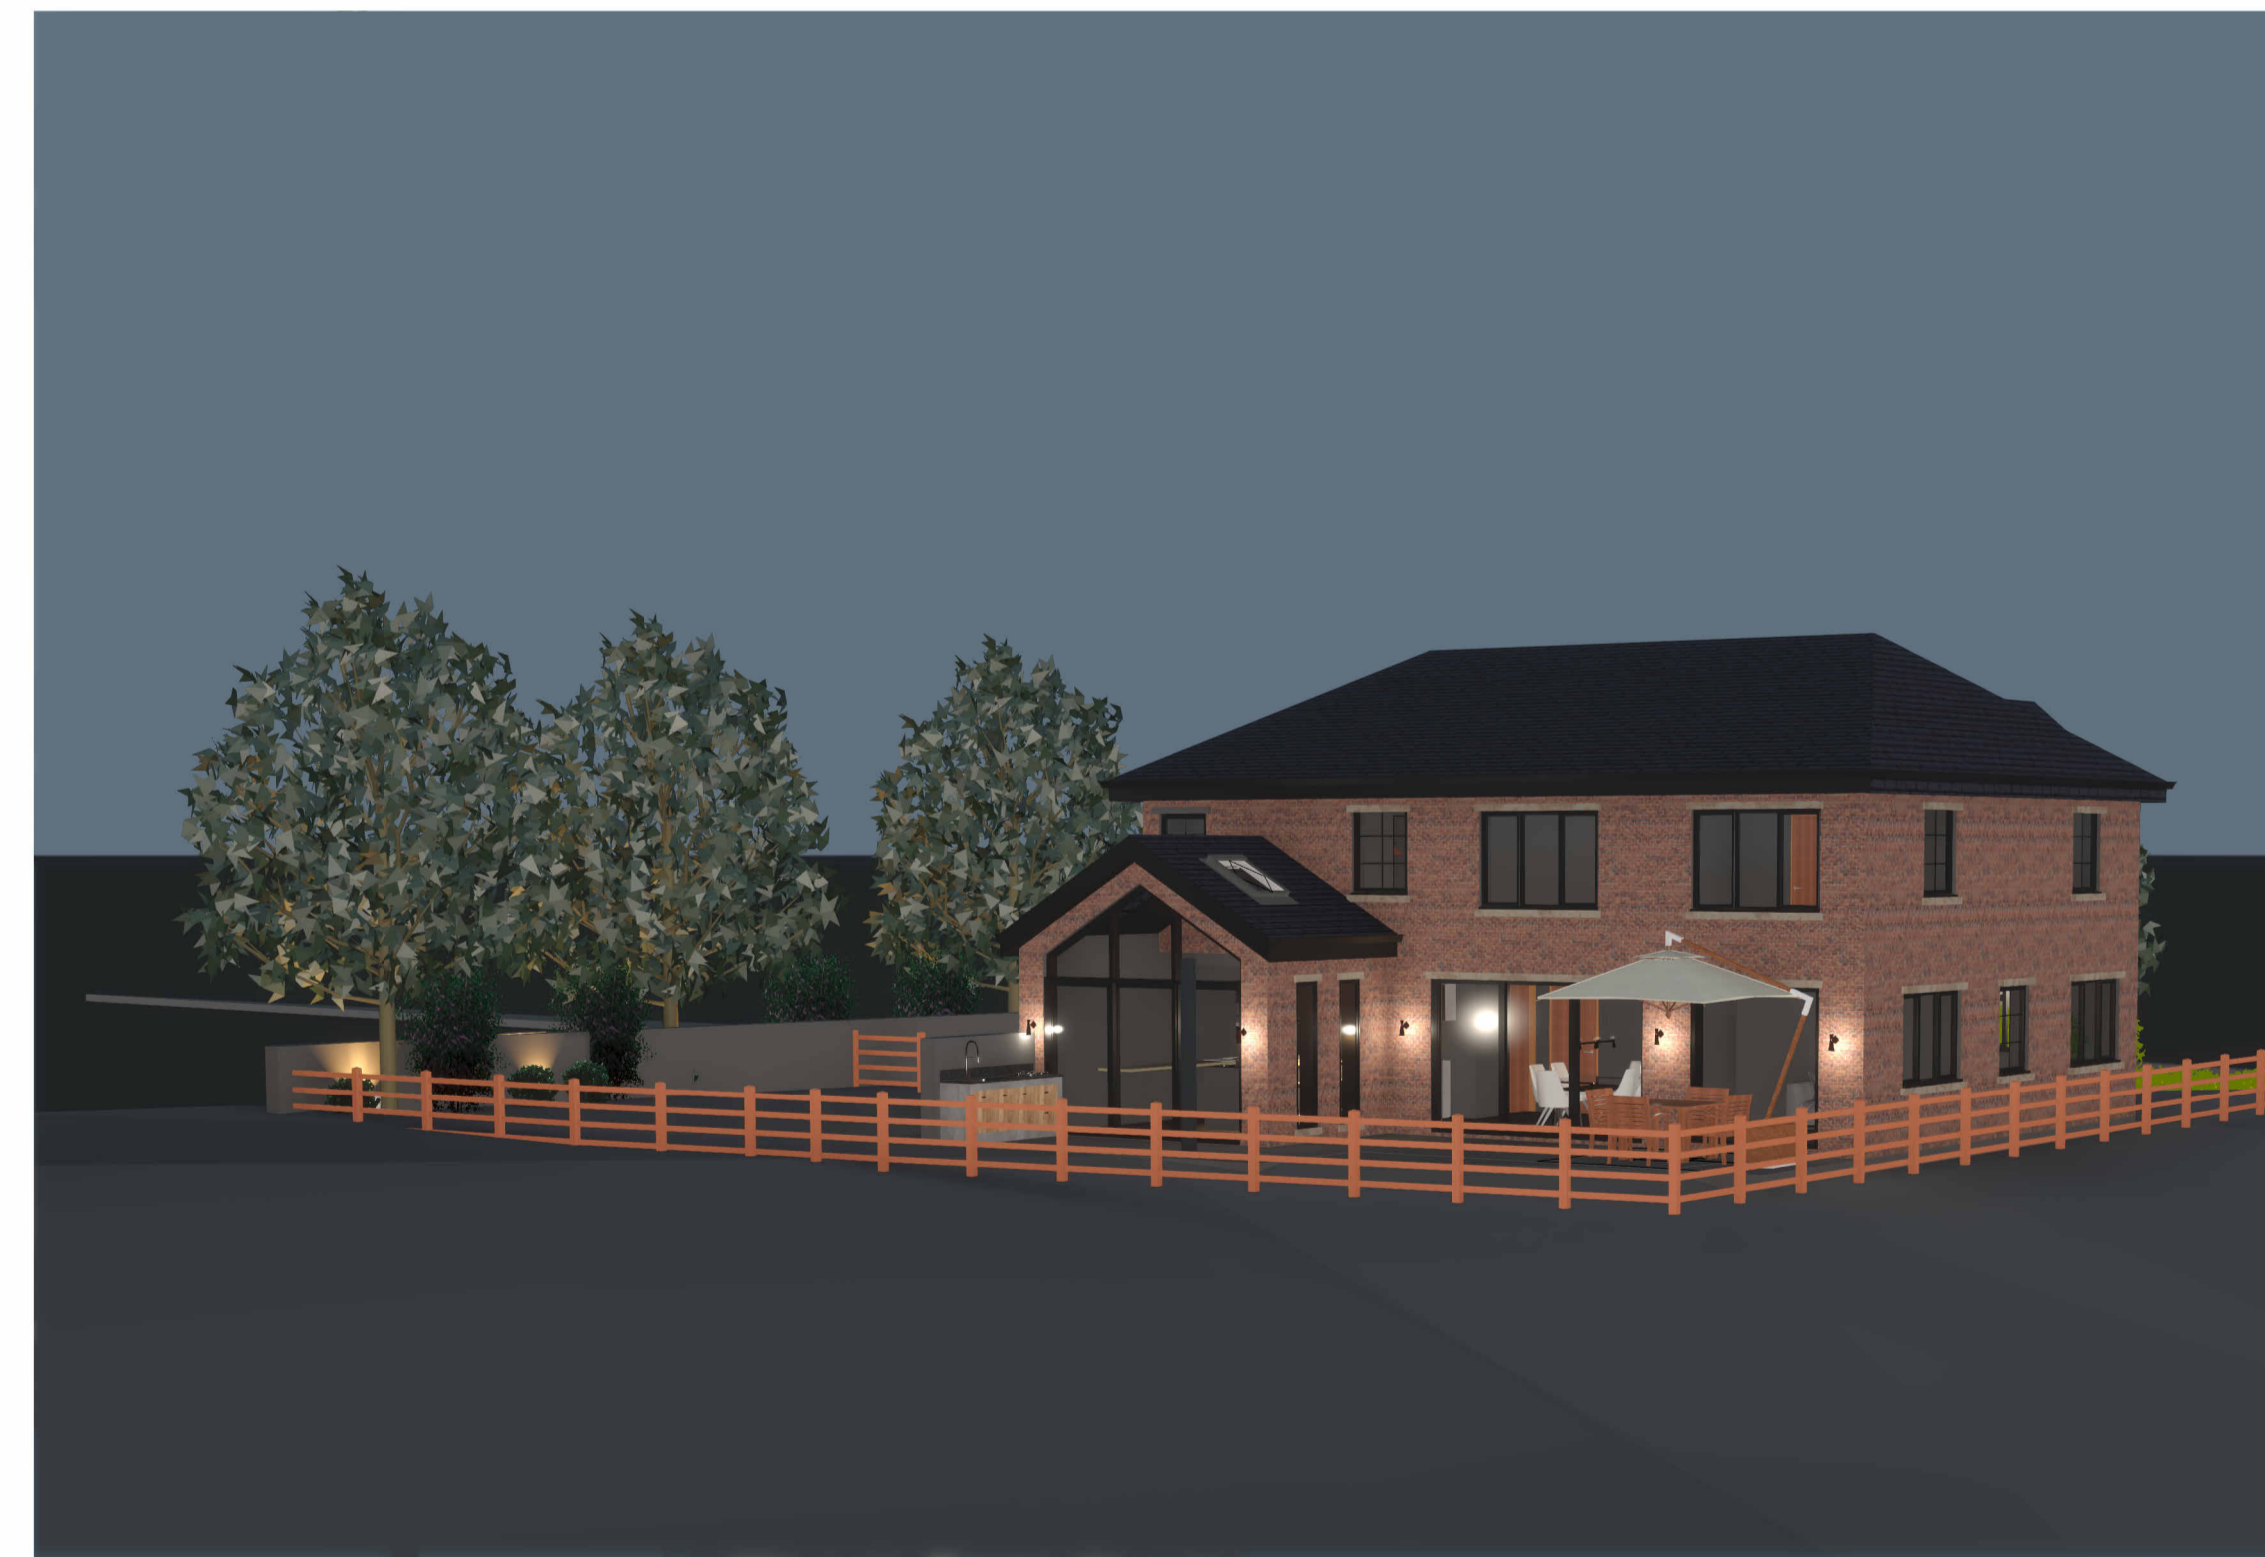

3 REAR DARK

Peter Hitchen  
Architects

Marathon House  
The Sidings Business Park  
Whalley, BB7 9SE

01254 823 885

www.peterhitchenarchitects.co.uk

NOTES:

For planning approval only

No.	Description	Date

CLIENT:

Ms F ADAM Glendene. Barker Lane,  
Mellor, Blackburn BB7 7EE

PROJECT:

GLENDENE

SHEET:

PROPOSED VISUALS

Project number

PHA/792

Date

05/11/2025

Drawn by

Author

Checked by

Checker

A0.2

Scale

Sheet size

A1