


NOTES:

For planning approval only

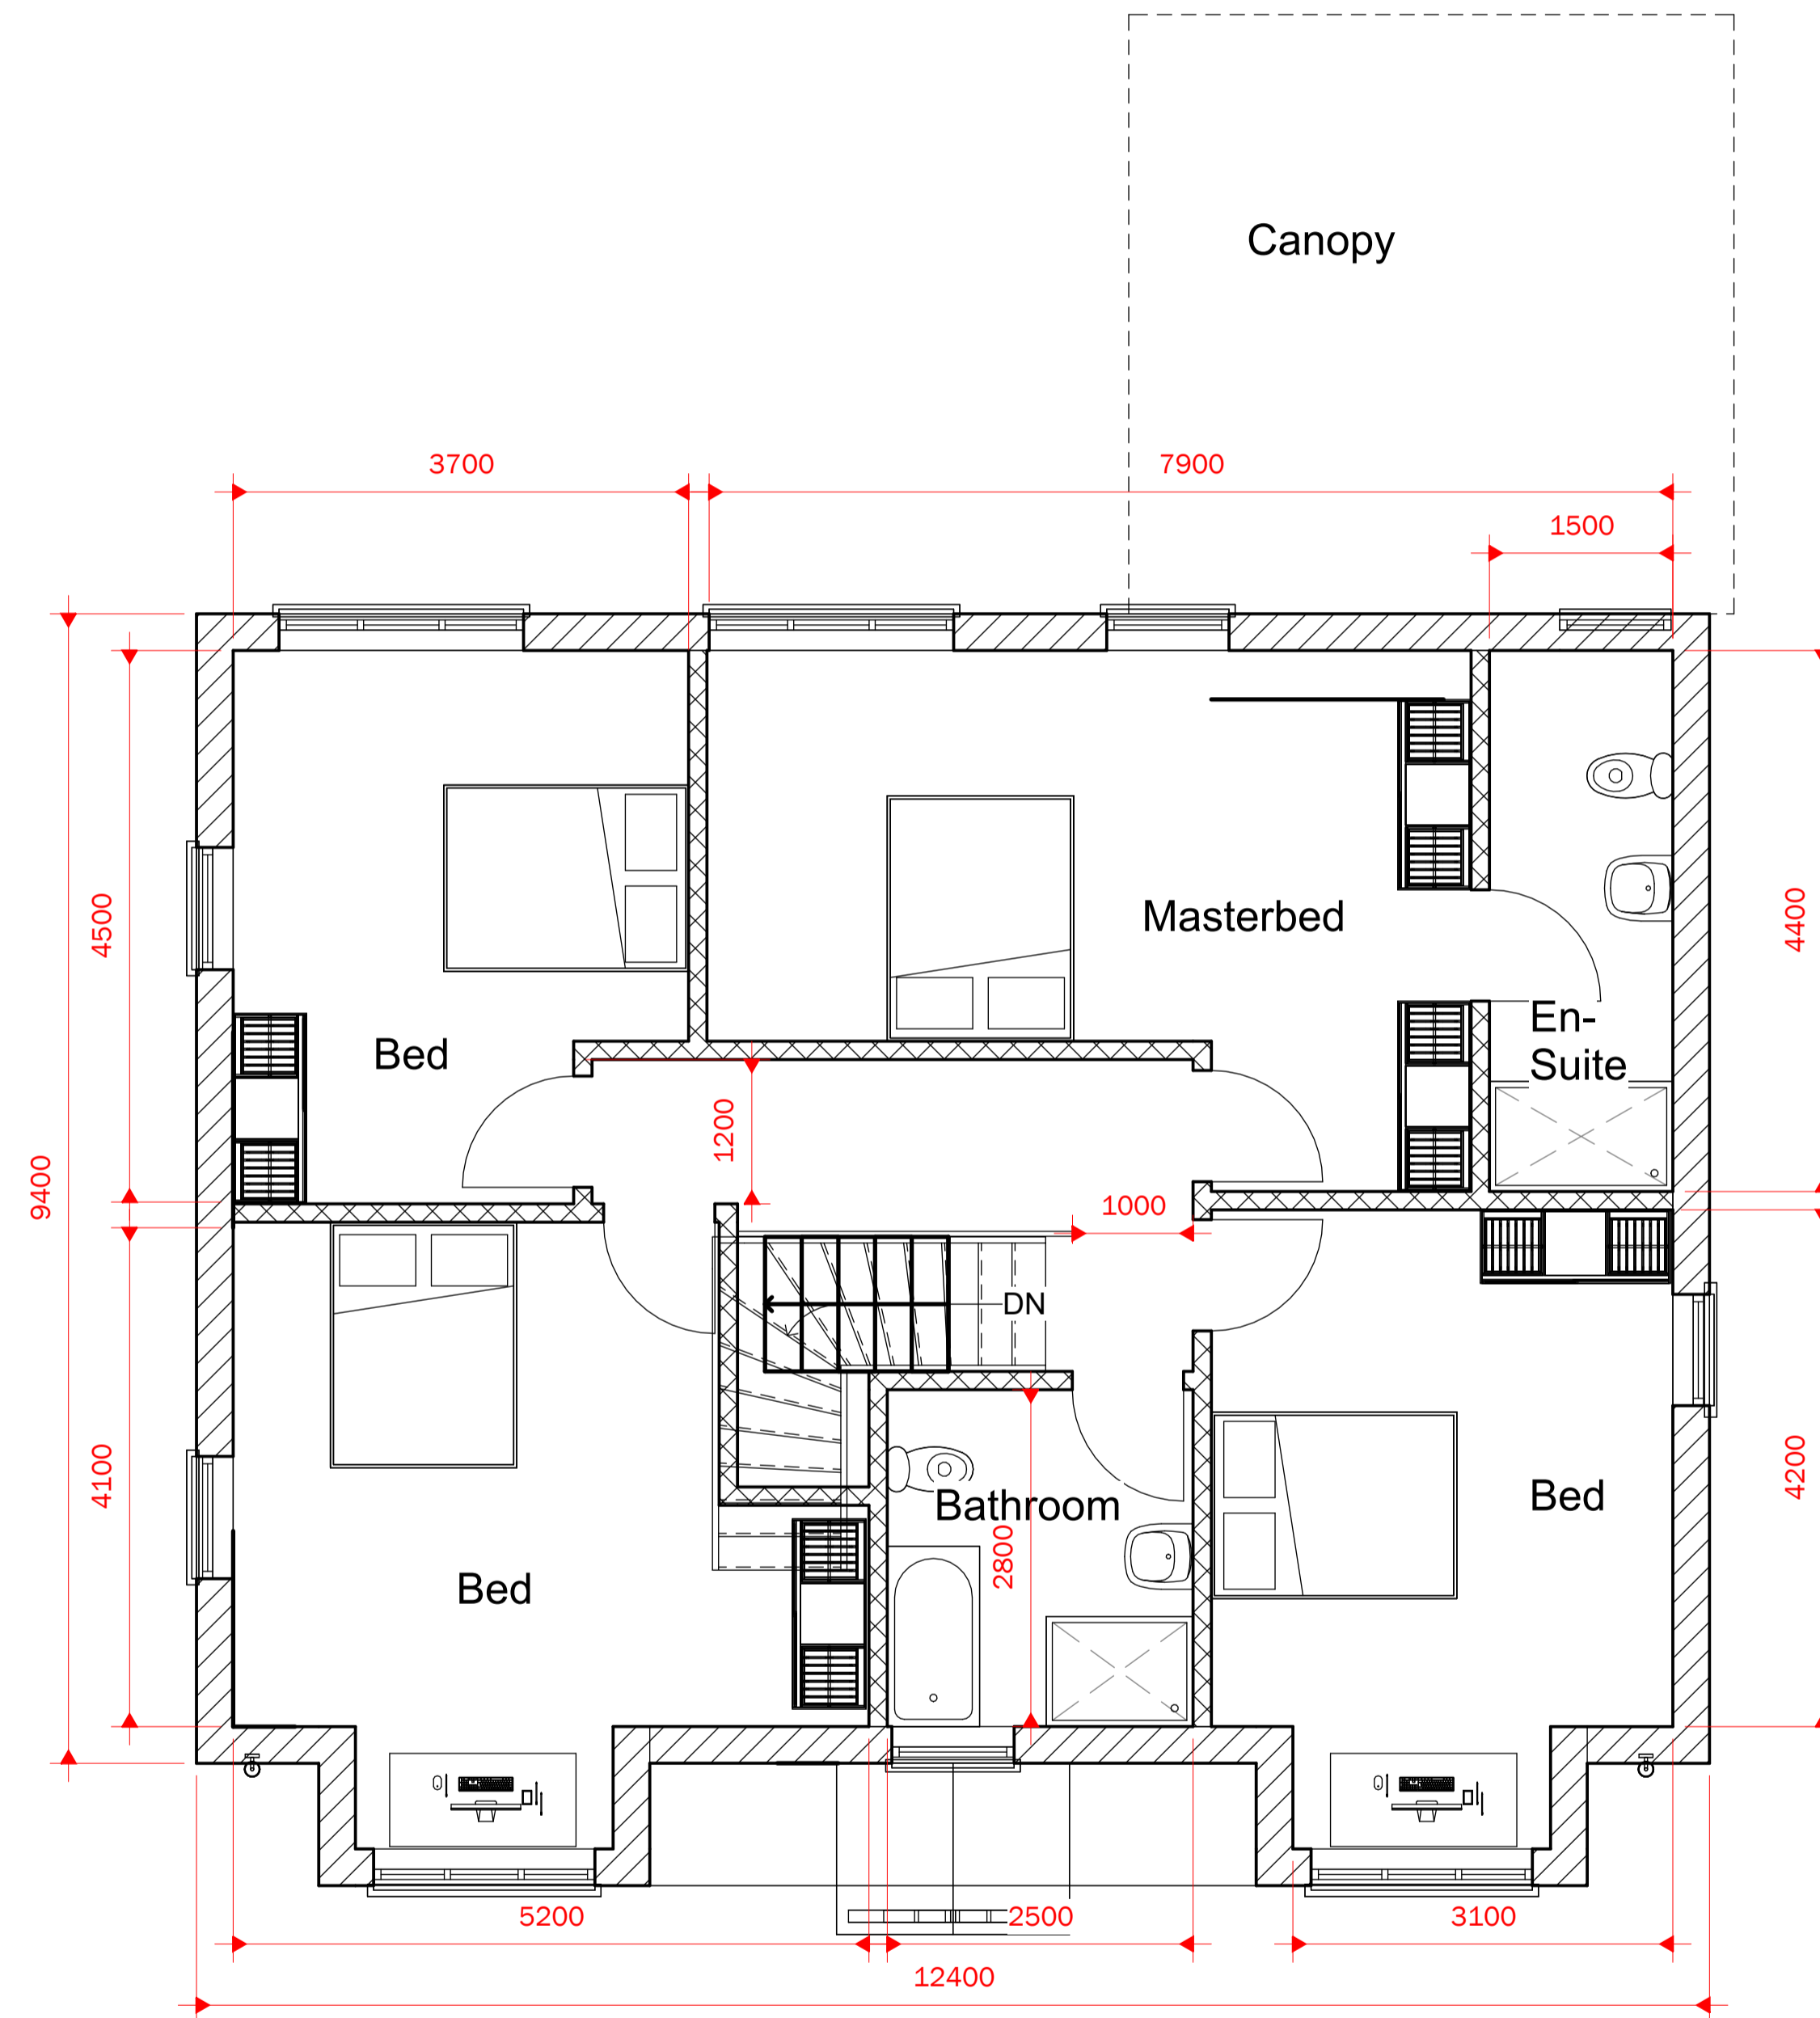

1 1 FIRST FLOOR  
1 : 50

No.	Description	Date

CLIENT:  
Ms F ADAM Glendene. Barker Lane,  
Mellor, Blackburn BB7 7EE

PROJECT:  
GLENDENE

SHEET:  
PROPOSED FIRST FLOOR

Project number PHA/

Date 07/07/2025

Drawn by RH

Checked by PH

A3.2

Scale 1 : 50

Sheet size A1