

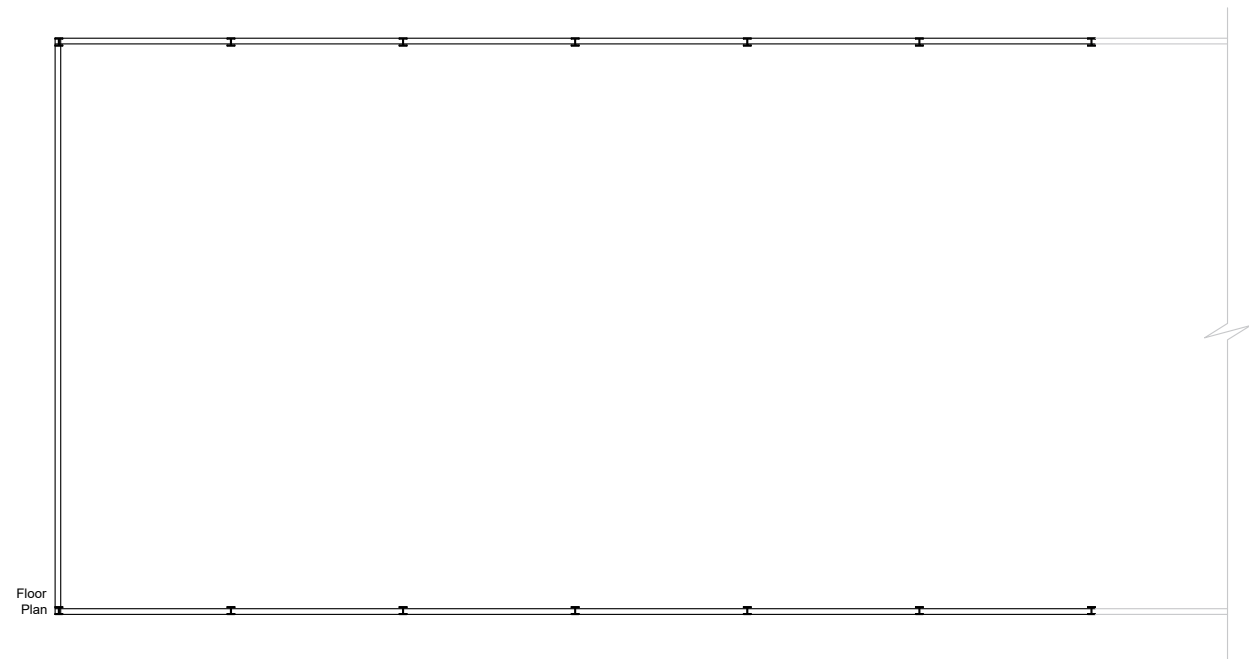
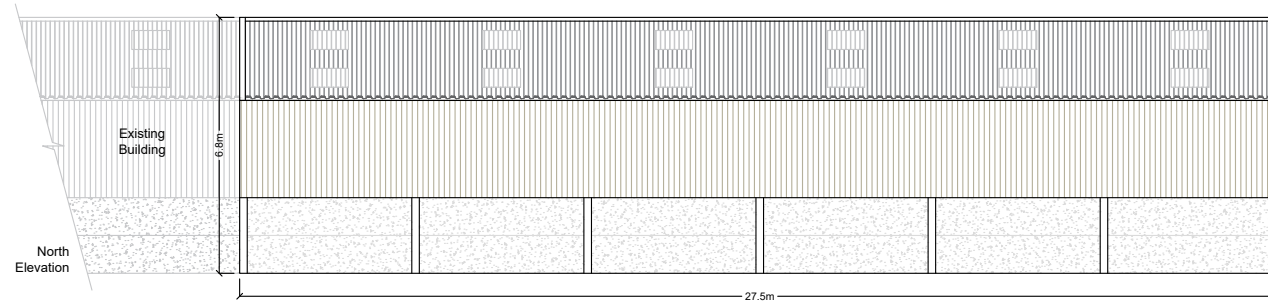


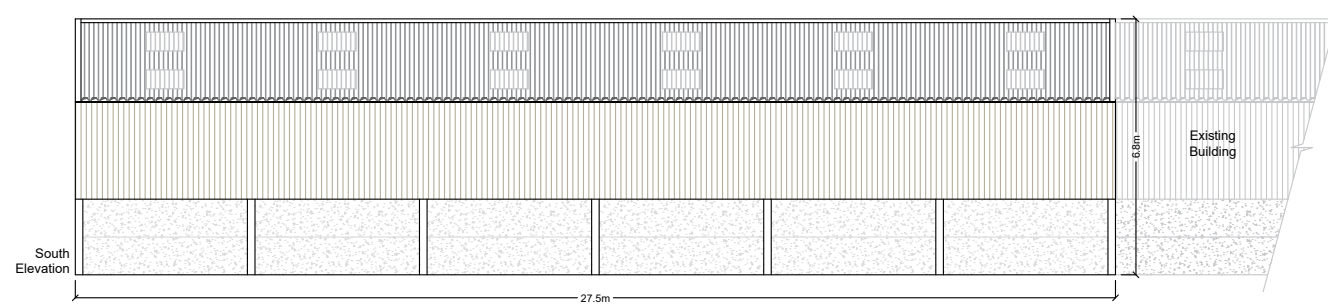

WBW Surveyors Ltd
Skipton Auction Mart
Gargrave Road
Skipton, BD23 1UD

T: 01756 692000
F: 01756 692901
E: info@wbwsurveyors.co.uk

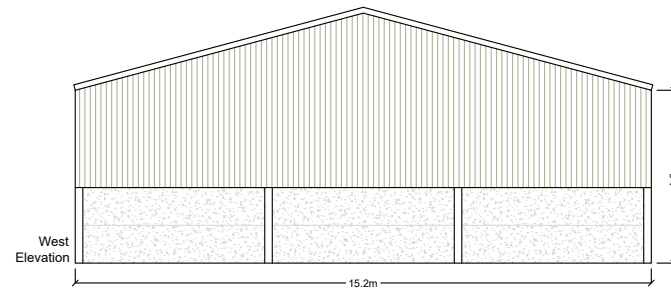

Dwg No.: TS748-1

Revision:

Client: J Peel

Project: Agricultural Building

Title: Elevations

Date: 10 July 2025

Drawn by: T Simpkins



Scale 1:200

Sheet Size A3