



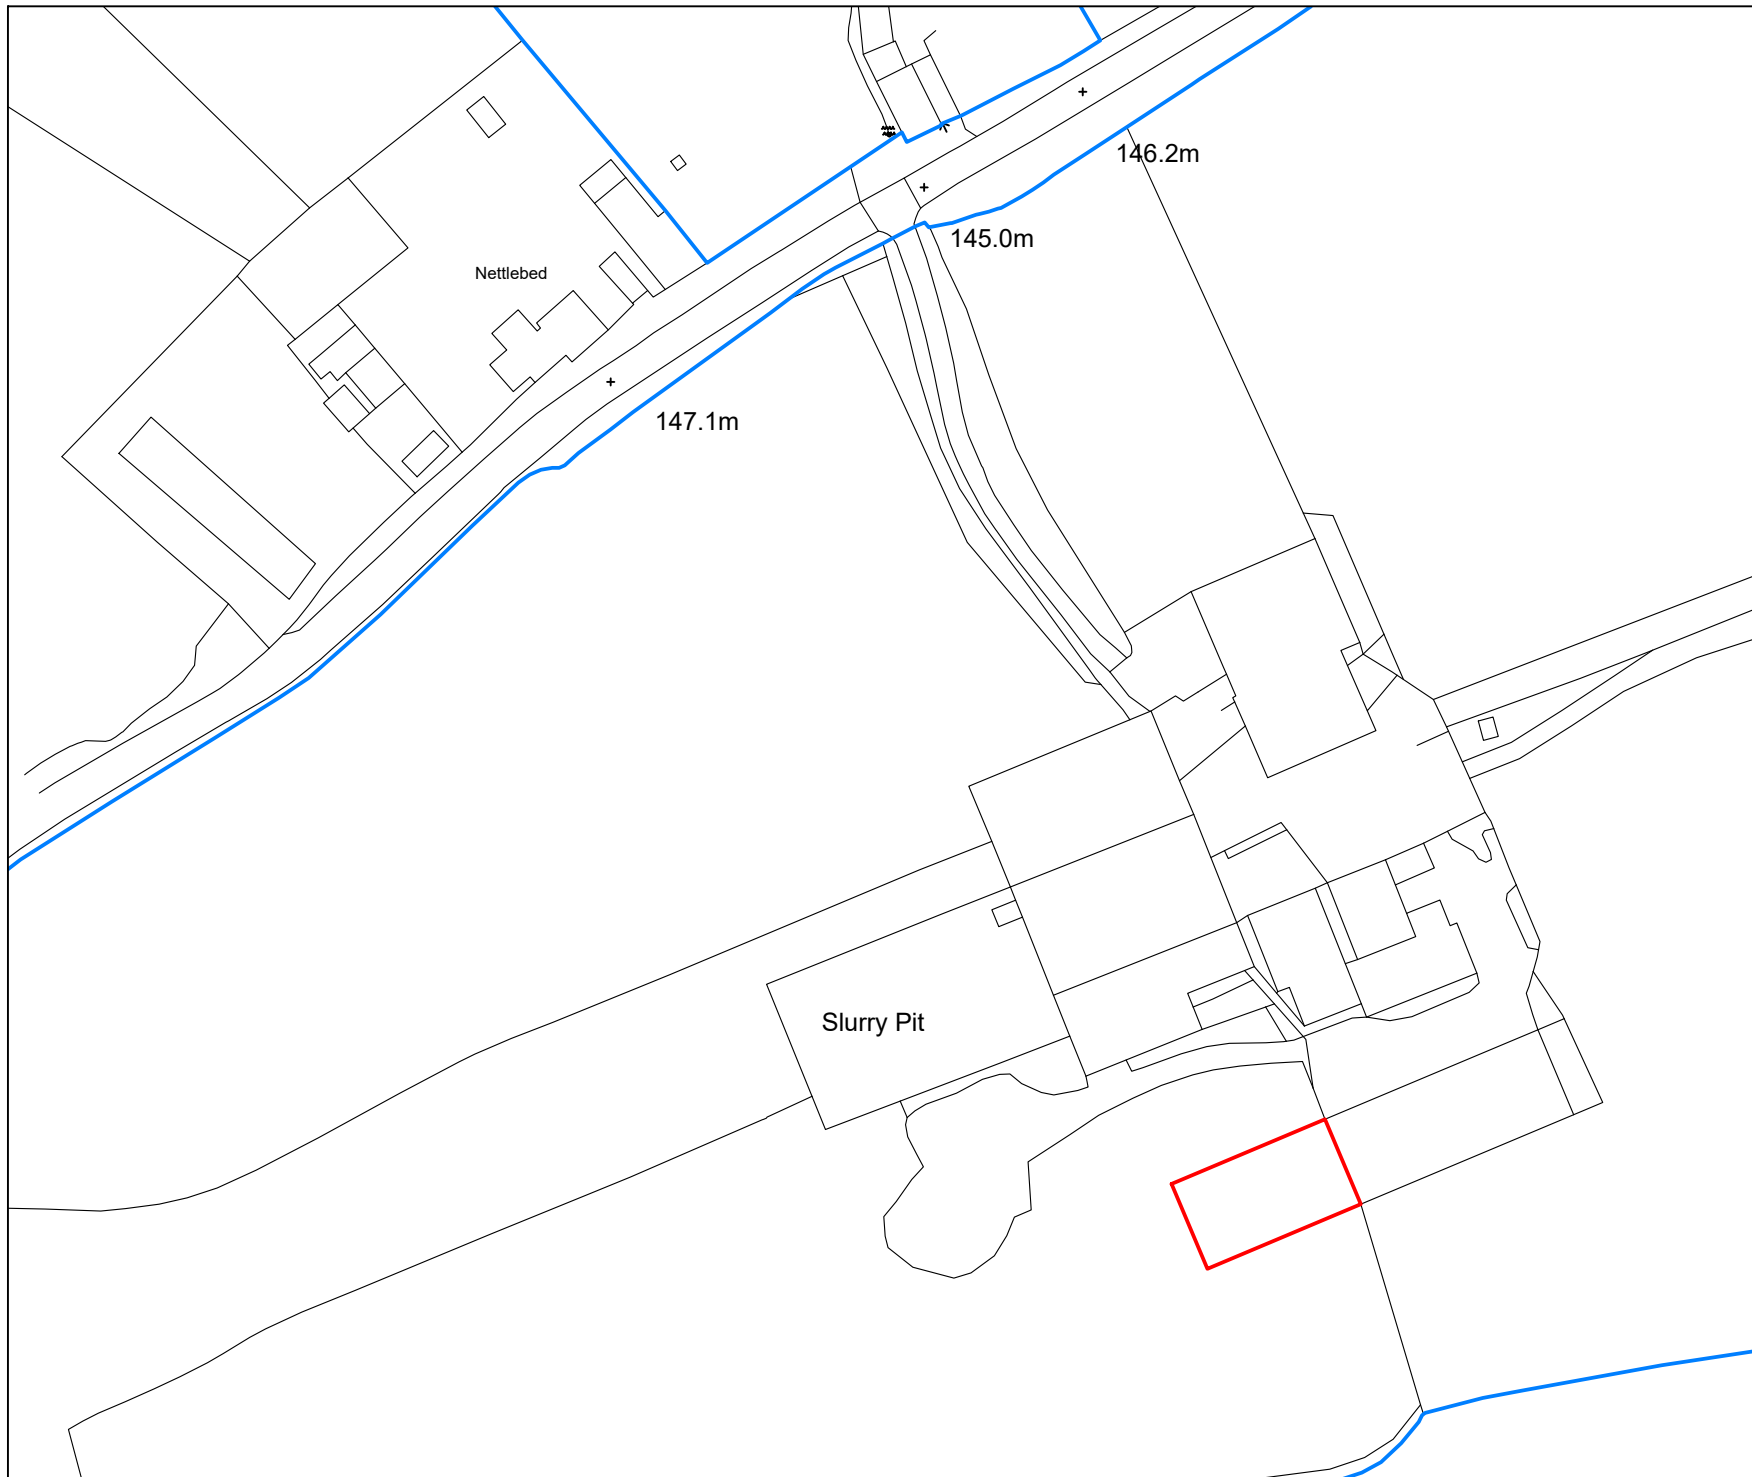

WBW Surveyors Ltd
Skipton Auction Mart
Gargrave Road
Skipton, BD23 1UD
T: 01756 692900
F: 01756 692901
E: info@wbwsurveyors.co.uk

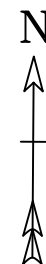

Dwg No.: TS748-3

Revision:

Client: J Peel

Address: Gregsons Farm, Settle
Road, Newsholme, Clitheroe,
Lancashire, BB7 4JF

Project: Agricultural Building

Title: Site Location Plan

Date: 10 July 2025

Drawn by: T Simpkins

