


Written dimensions on these drawings shall take precedence over scaled dimensions. Contractors shall verify and be responsible for all dimensions and conditions on the project and Airedale Architects must be notified of any variations from the dimensions and conditions shown by these drawings prior to commencement of any work. All contractors are deemed to have made themselves aware of site conditions prior to entering into any contract.

A1	1:50	1m	2	3	4	5
A3	1:100					

<b>External Finishes</b>
<b>Fence:</b> 1.6m high timber fencing to match existing in grey finish
<b>Gate:</b> 1.6m high composite timber (in metal frame) sliding gate. Timber colour to match existing grey finish

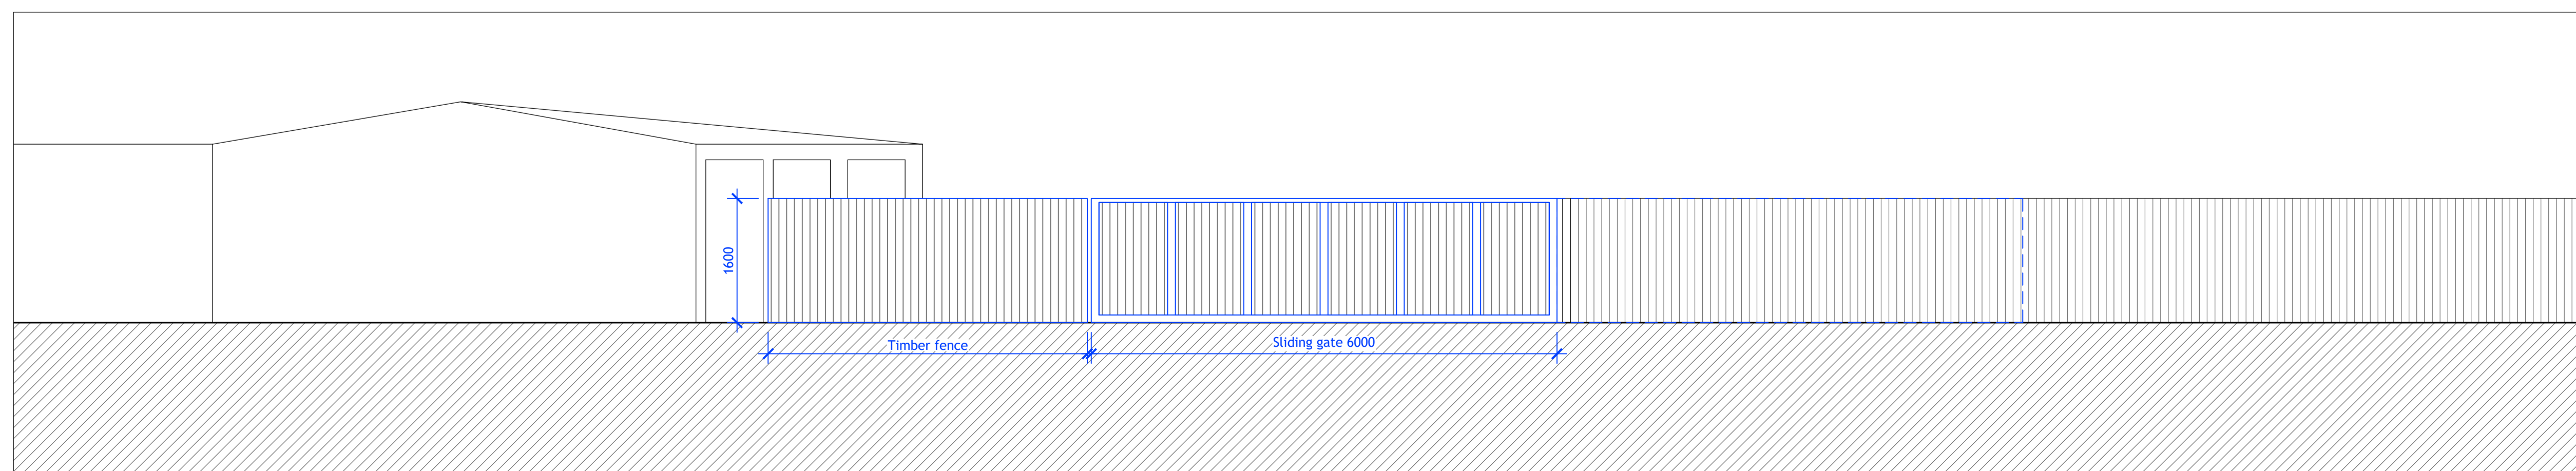

REV	DESCRIPTION	DATE	DRAWN

**airedalearchitects**

5A Chapel Lane, Bingley, BD16 2NG 01274 551140  
office@airedalearchitects.com www.airedalearchitects.com

CLIENT Miss Amin

ADDRESS 9 Brookes Lane  
Whalley, Clitheroe, BB7 9RG

PROJECT Rear Garden Fence and Gate

DRAWING Proposed Site Layout

DRAWN MA DATE Jul 25 SCALE 1:50@A1

DWG No. 2517/02

STATUS PLANNING