


IMPORTANT

- © This drawing is copyright and remains the property of this practice
- All dimensions to be checked on site
- Positions of existing services to be confirmed prior to proceeding

REVISION STATUS

S Information issued for feasibility or scheme design.
T Information issued for tender purposes only.
C Information issued for Construction.
NB: Only those drawings containing a C revision to be used for construction.

NOTES

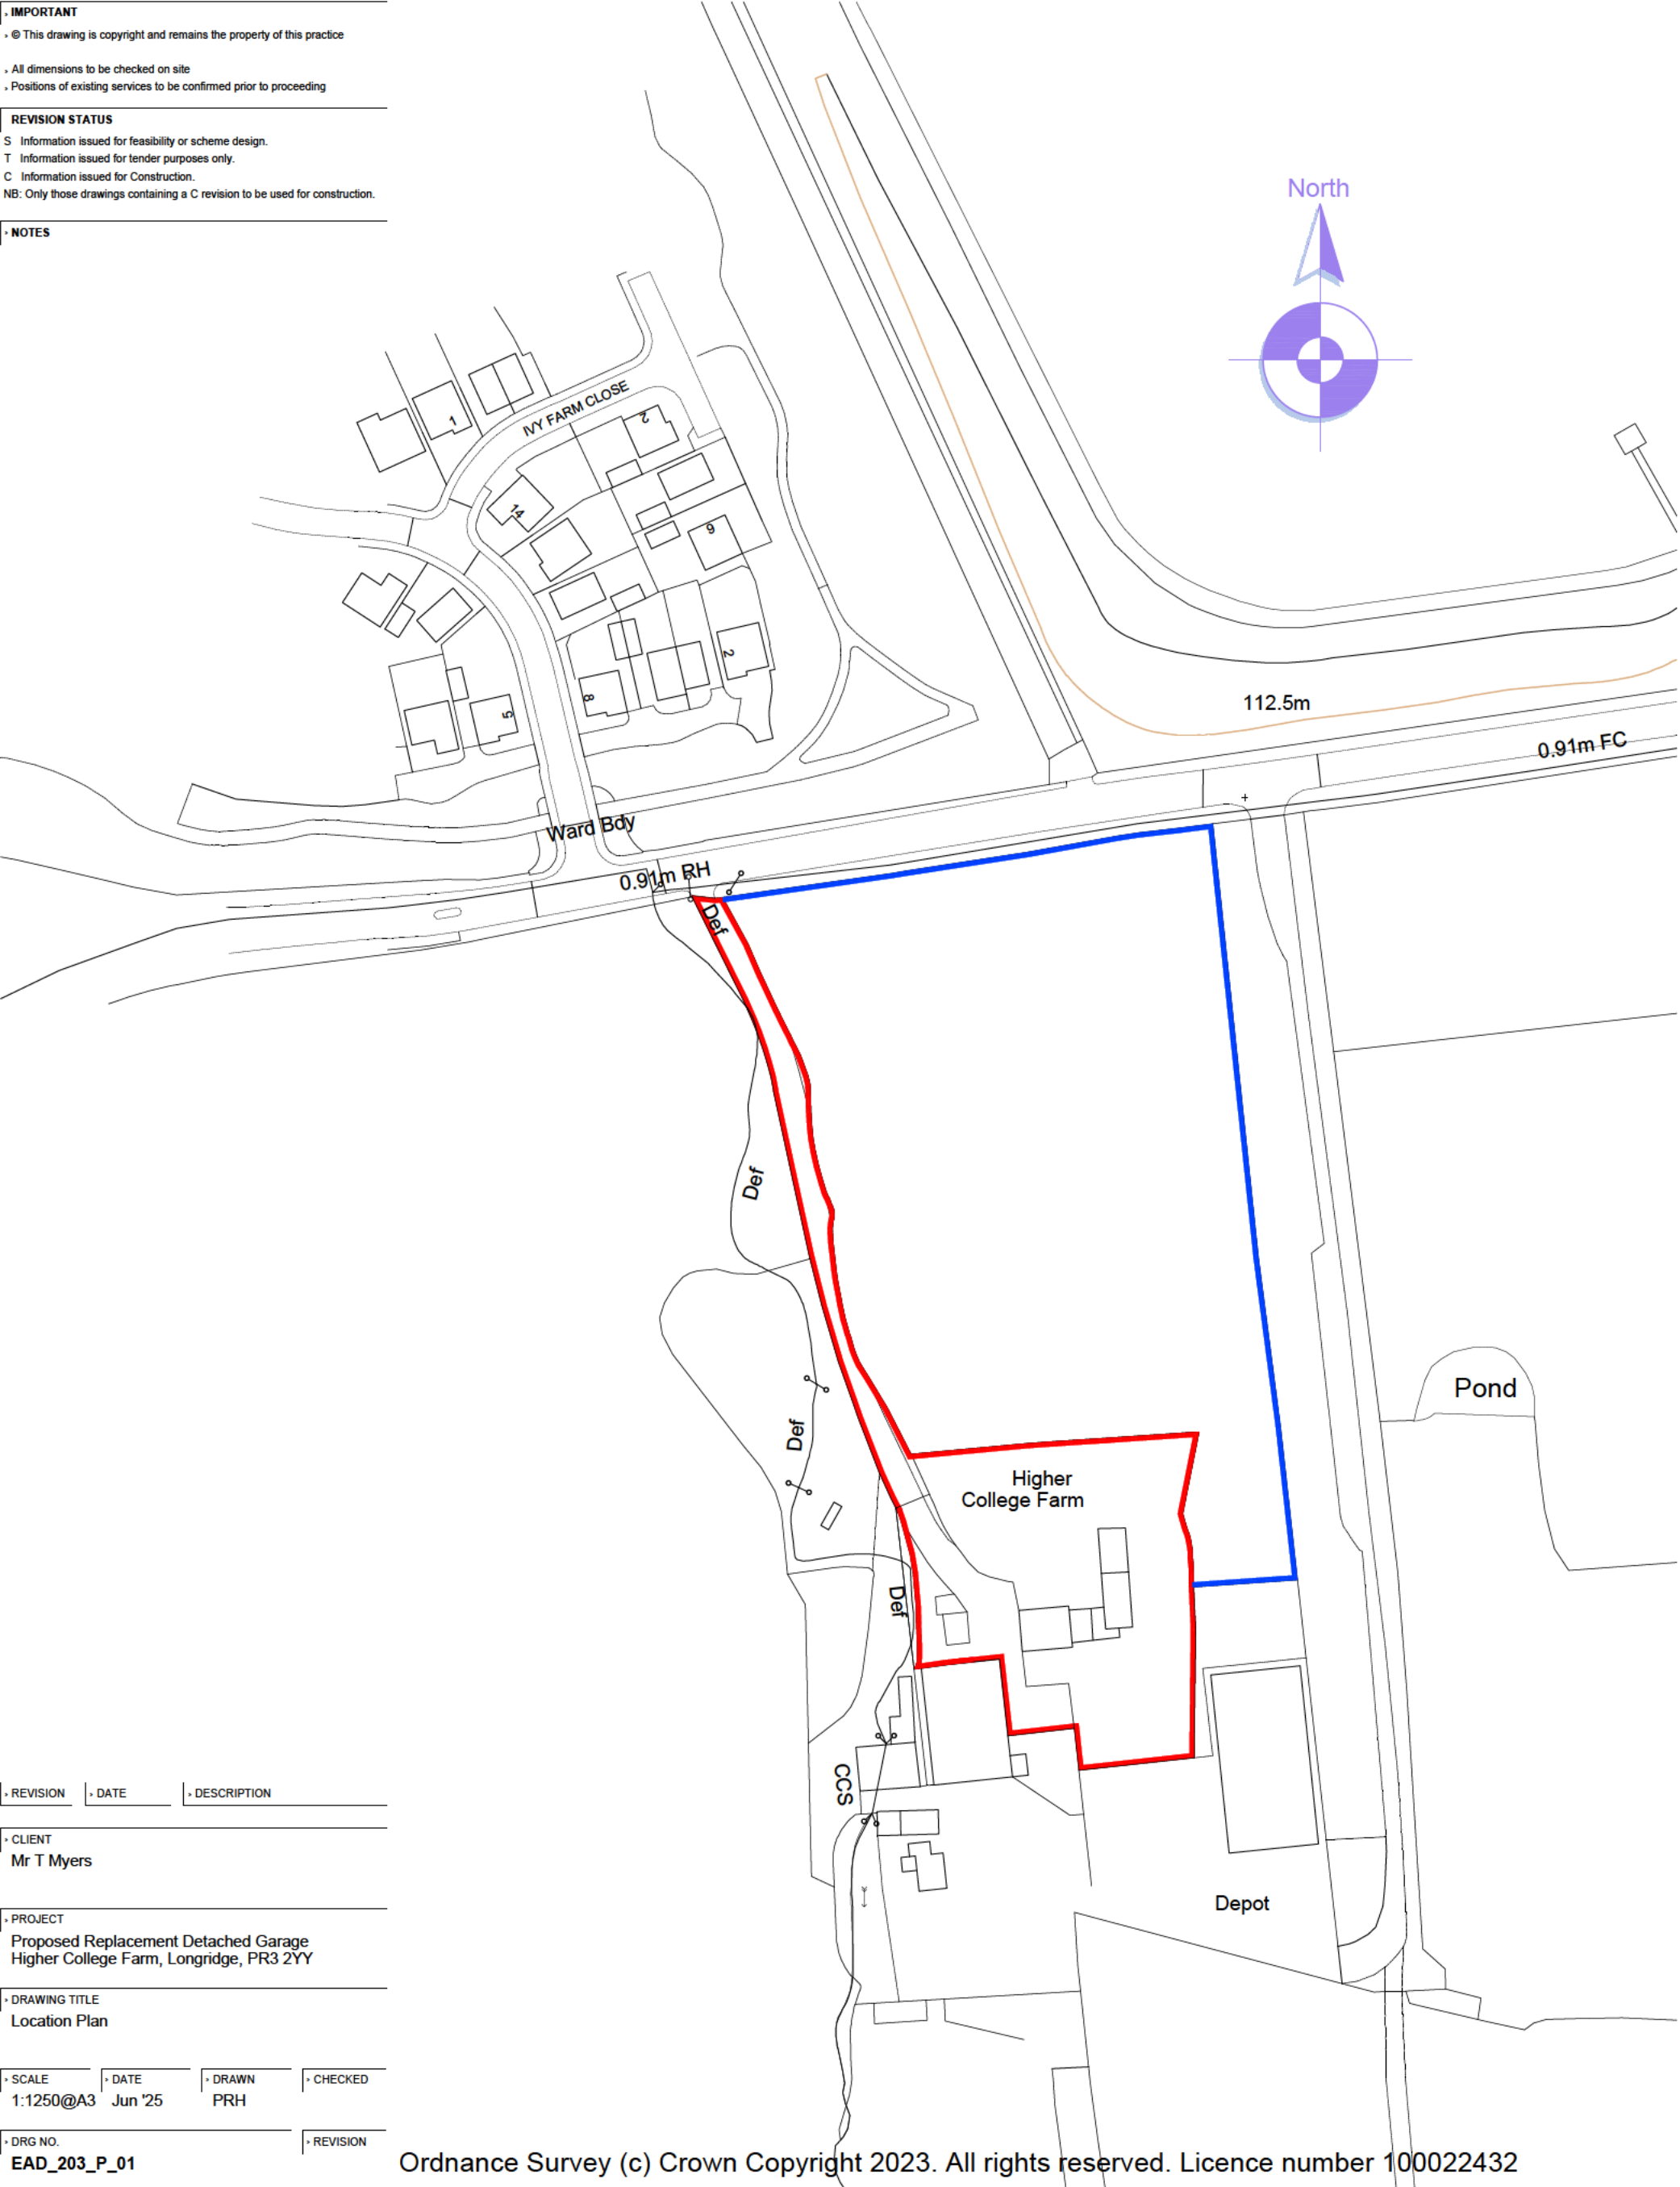

REVISION	DATE	DESCRIPTION

CLIENT
Mr T Myers

PROJECT
Proposed Replacement Detached Garage
Higher College Farm, Longridge, PR3 2YY

DRAWING TITLE
Location Plan

SCALE	DATE	DRAWN	CHECKED
1:1250@A3	Jun '25	PRH	

DRG NO.
EAD_203_P_01

Ordnance Survey (c) Crown Copyright 2023. All rights reserved. Licence number 100022432

Evolve Architectural Design Ltd
2 St Matthews School House
Stanhill Lane
Oswaldtwistle
Accrington
Lancashire BB5 4PZ
T
www.evolvead.co.uk

