

NOTES:

No.	Description	Date

CLIENT:

MR & MRS RICKARD

PROJECT:

SIDE EXTENSION TO WHINS
FARM, THE WHINS, SABDEN,
BB7 9HP

SHEET:

**EXISTING PLANS &
ELEVATIONS**

Project number PHA/585

Date 02/08/2021


Drawn by RH

Checked by PH

A1.3

Scale 1 : 100

Sheet size A1

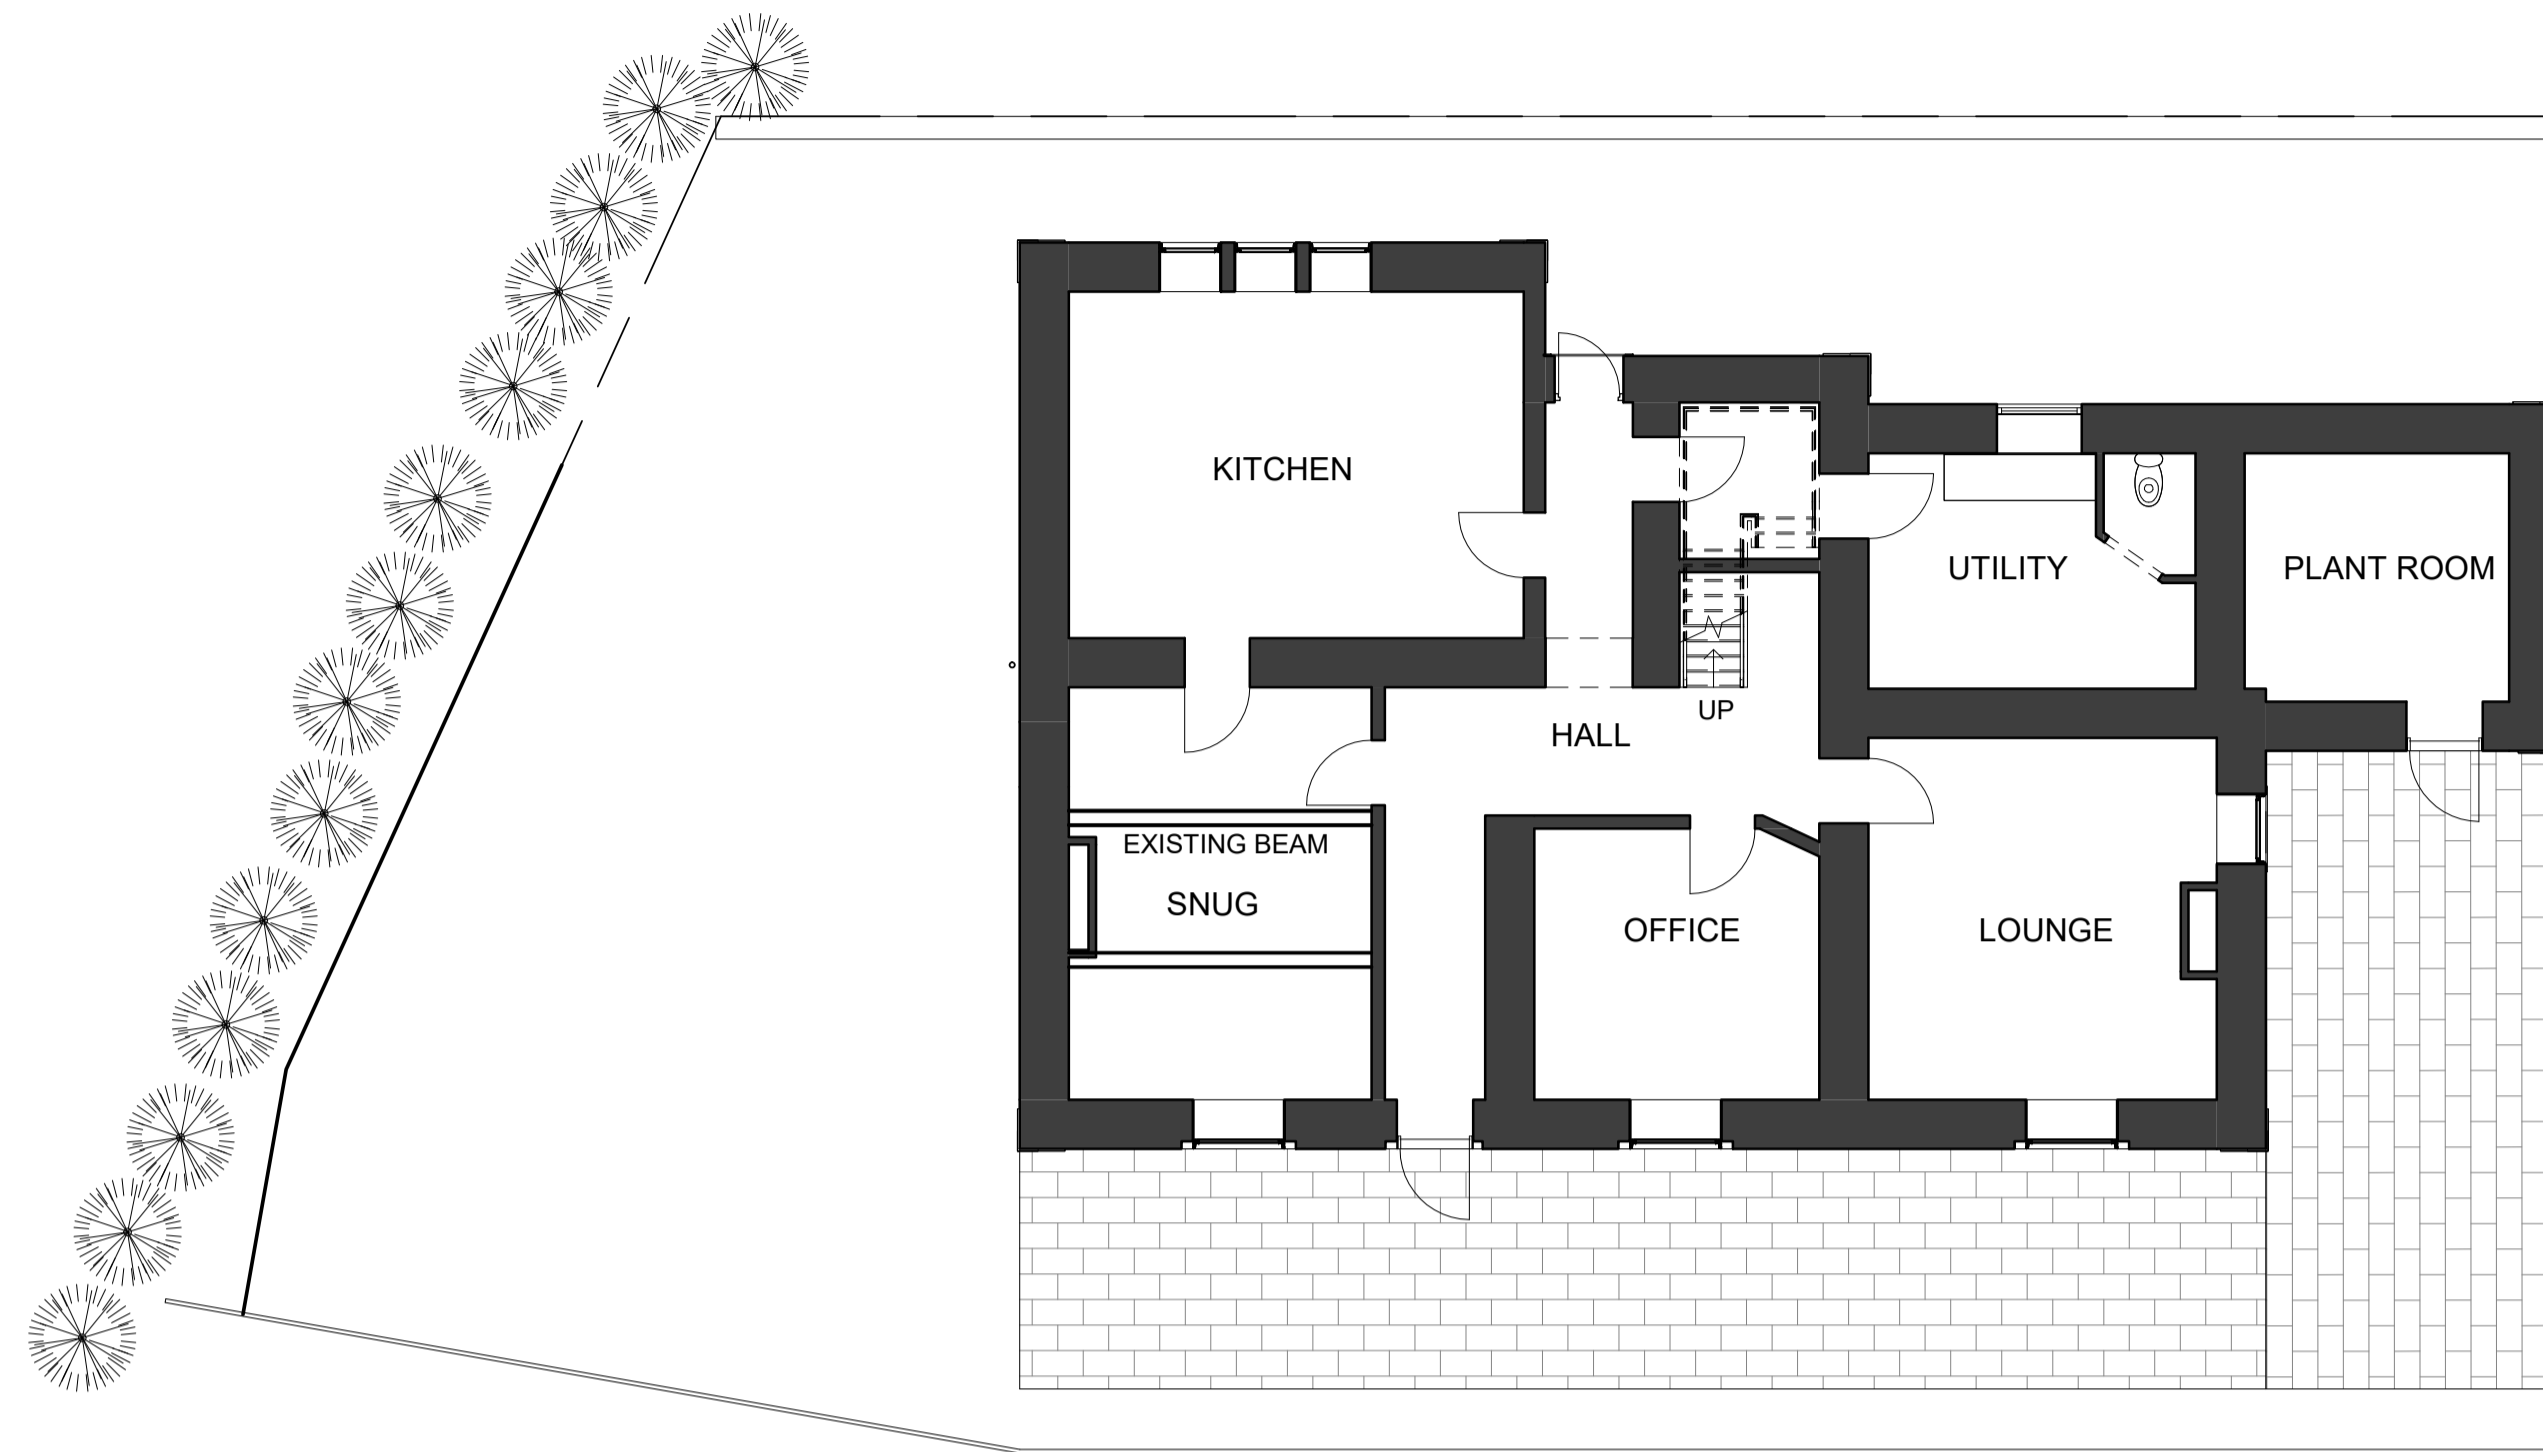

1 0 GROUND FLOOR
1 : 100



2 EXISTING SOUTH EAST
1 : 100



3 EXISTING NORTH WEST
1 : 100



4 EXISTING SOUTH WEST
1 : 100