




Location Plan - 1:500 Scale

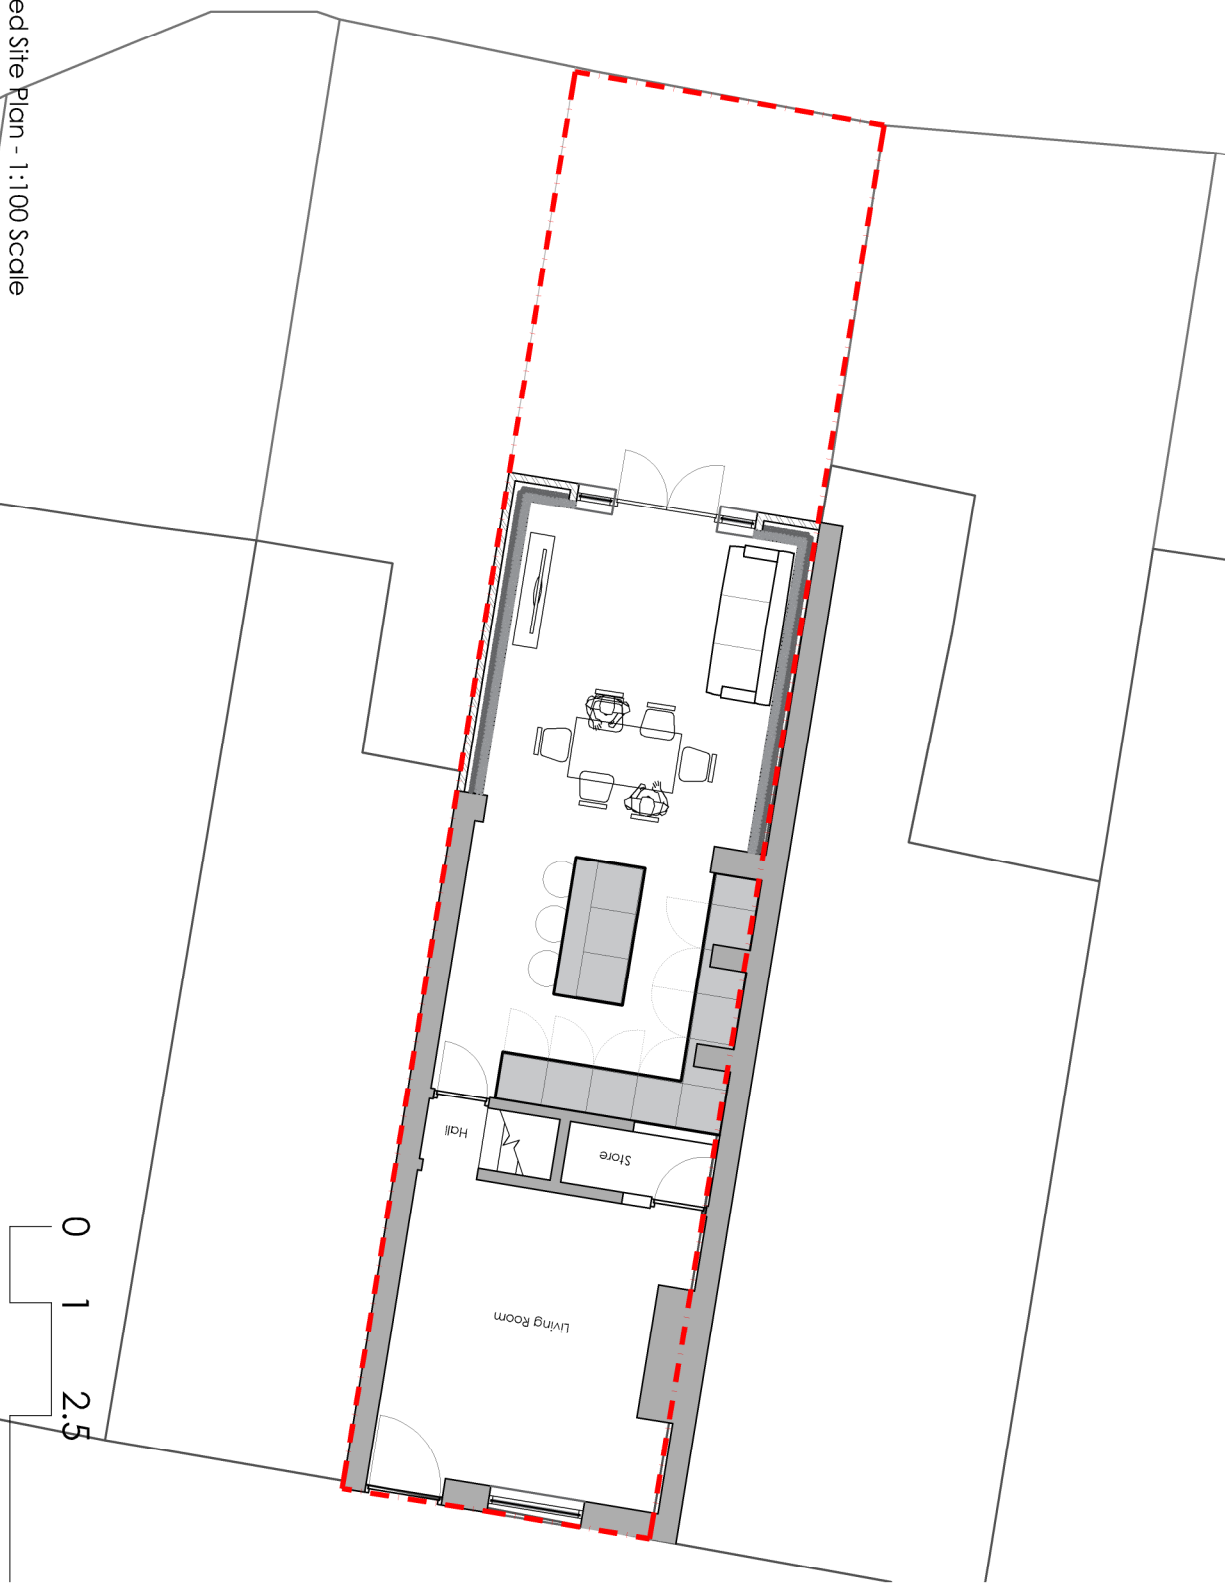

Proposed Site Plan - 1:100 Scale

