





Existing First Floor

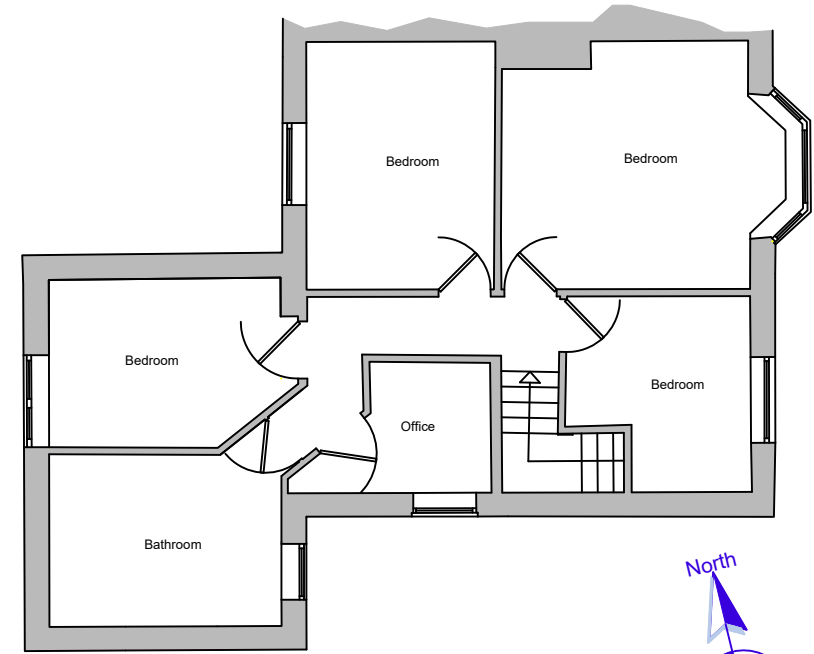

Proposed First Floor

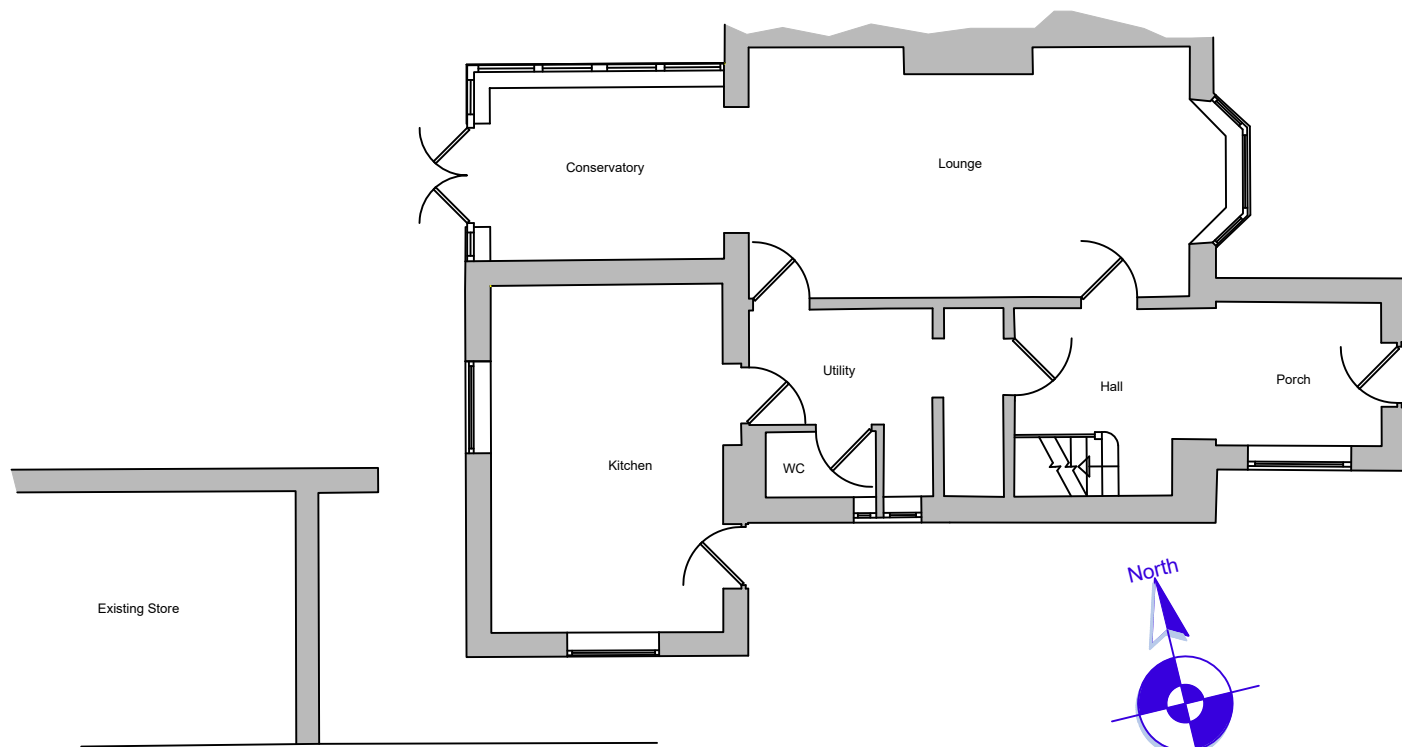

Existing Ground Floor

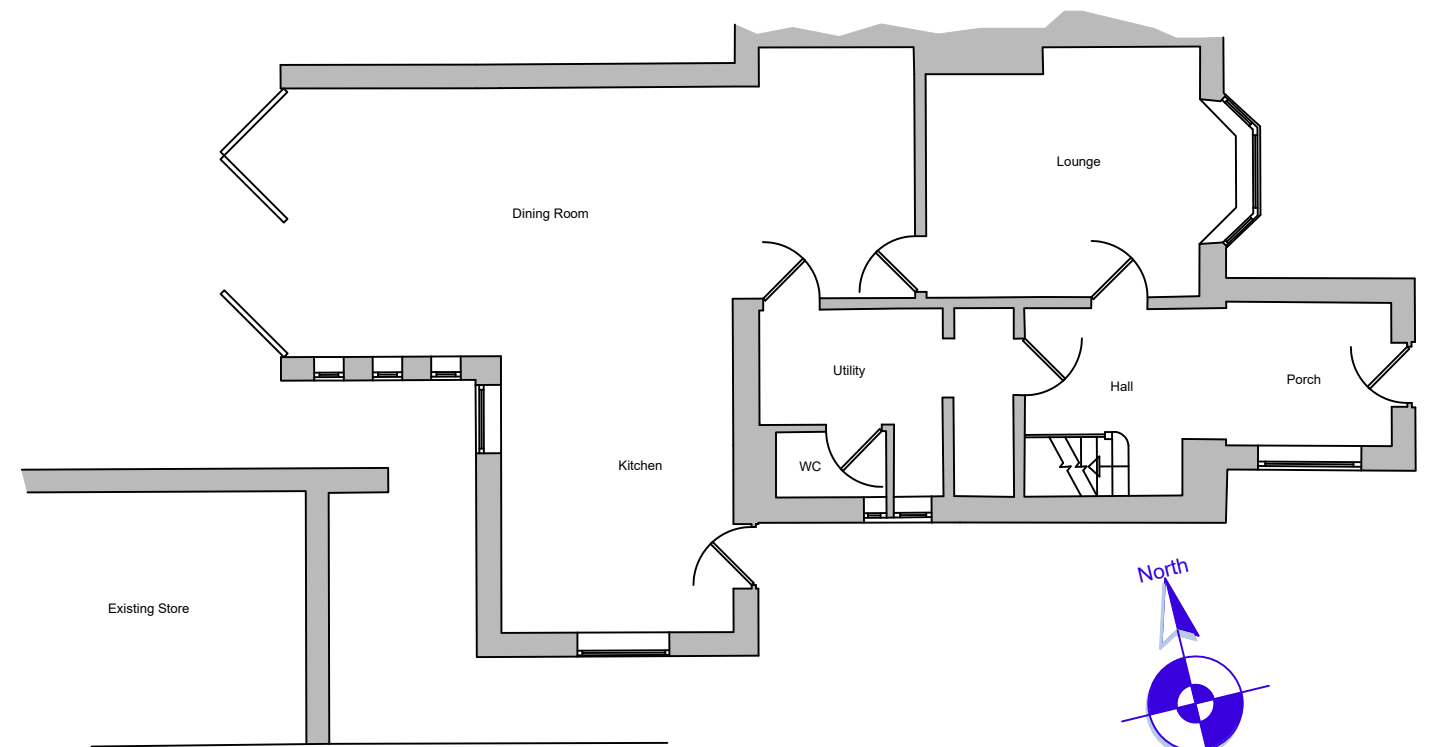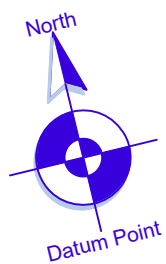

Proposed Ground Floor



Gleneagles
Clitheroe Road
Barrow
Clitheroe
BB7 9AQ

1:100@A3

