



West Elevation

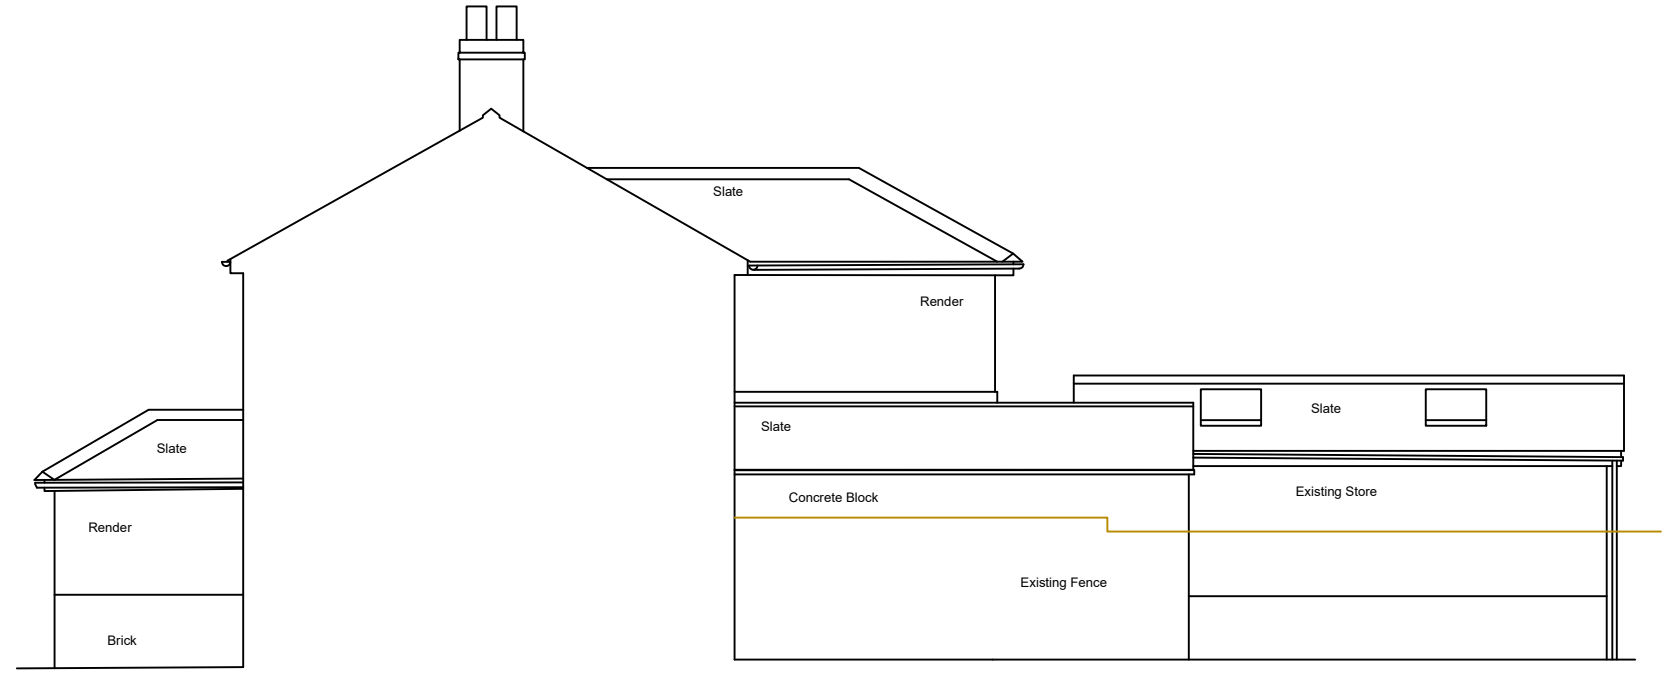

North Elevation



East Elevation

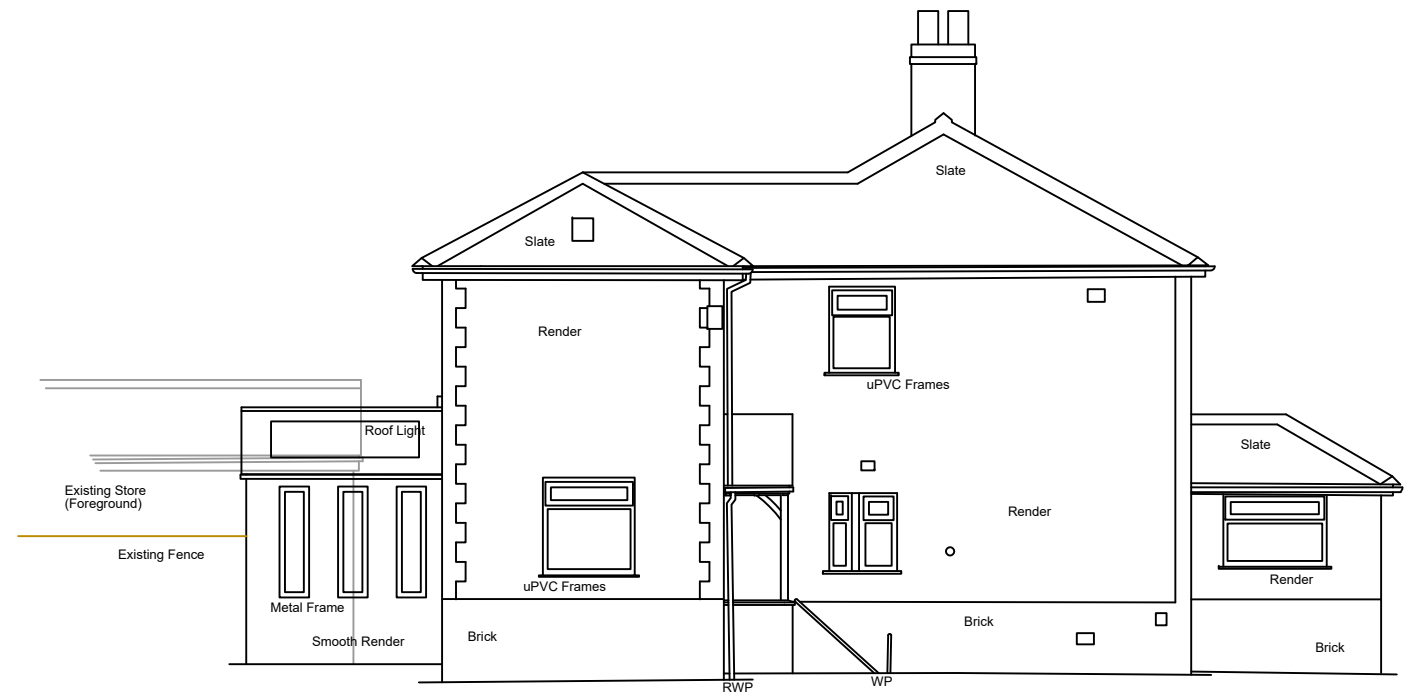

South Elevation

Gleneagles  
Clitheroe Road  
Barrow  
Clitheroe  
BB7 9AQ

Proposed Elevations  
1:100@A3

